


Existing

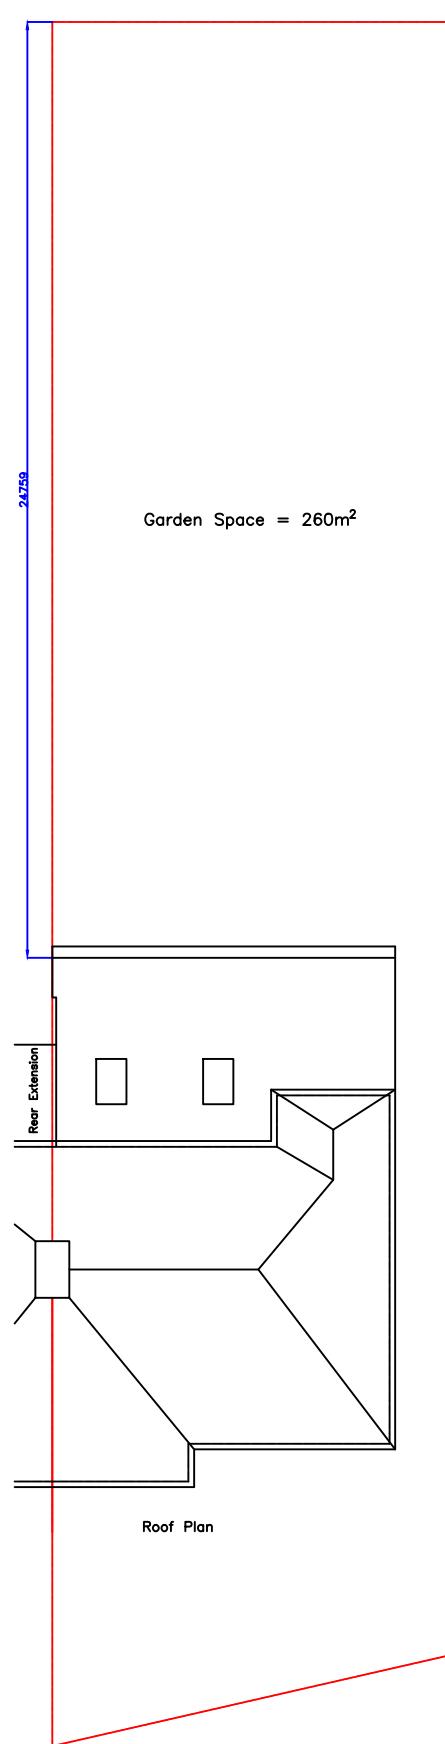

Proposed

Address of Property:
15 Bridge Way
Ickenham
Middlesex
UB10 8QR

Block plan
Size: A3 Ver: 2
Scale: 1:200

