



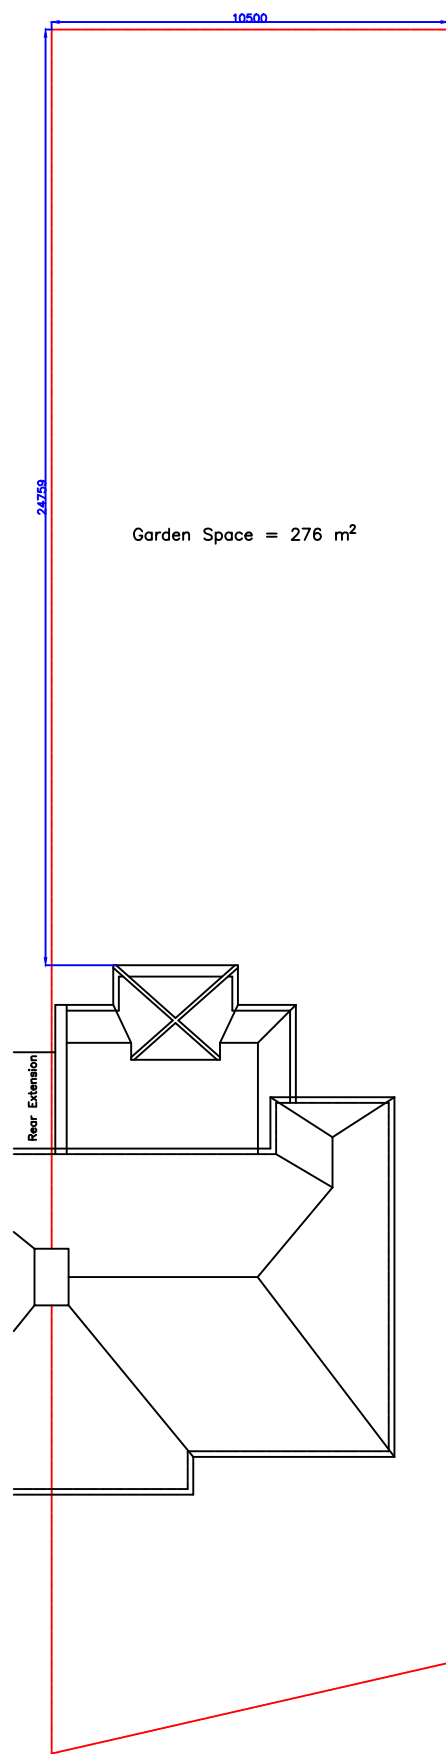

Existing

House of number 14

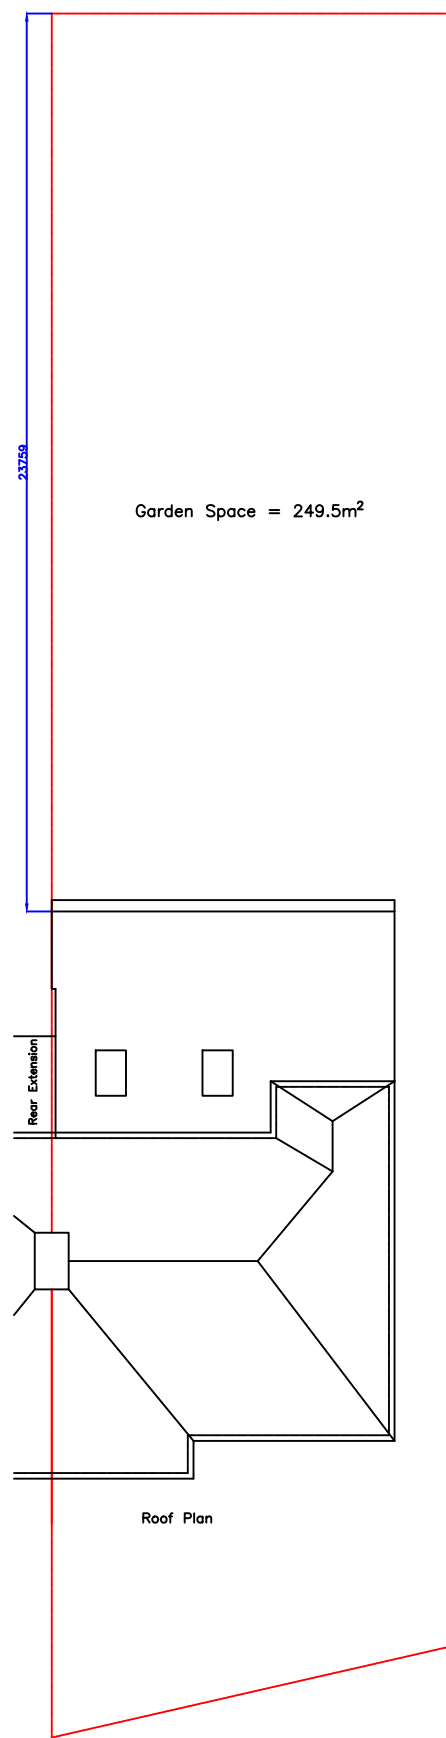

Proposed

House of number 14

Address of Property:
15 Bridge Way
Ickenham
Middlesex
UB10 8QR

Block plan
Size: A3
Scale: 1:200

