

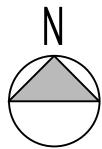


| Rev.No | DATE | REV. NOTE |
|---------|------|-----------|
| | | |
| | | |
| | | |
| | | |
| CAD REF | | |

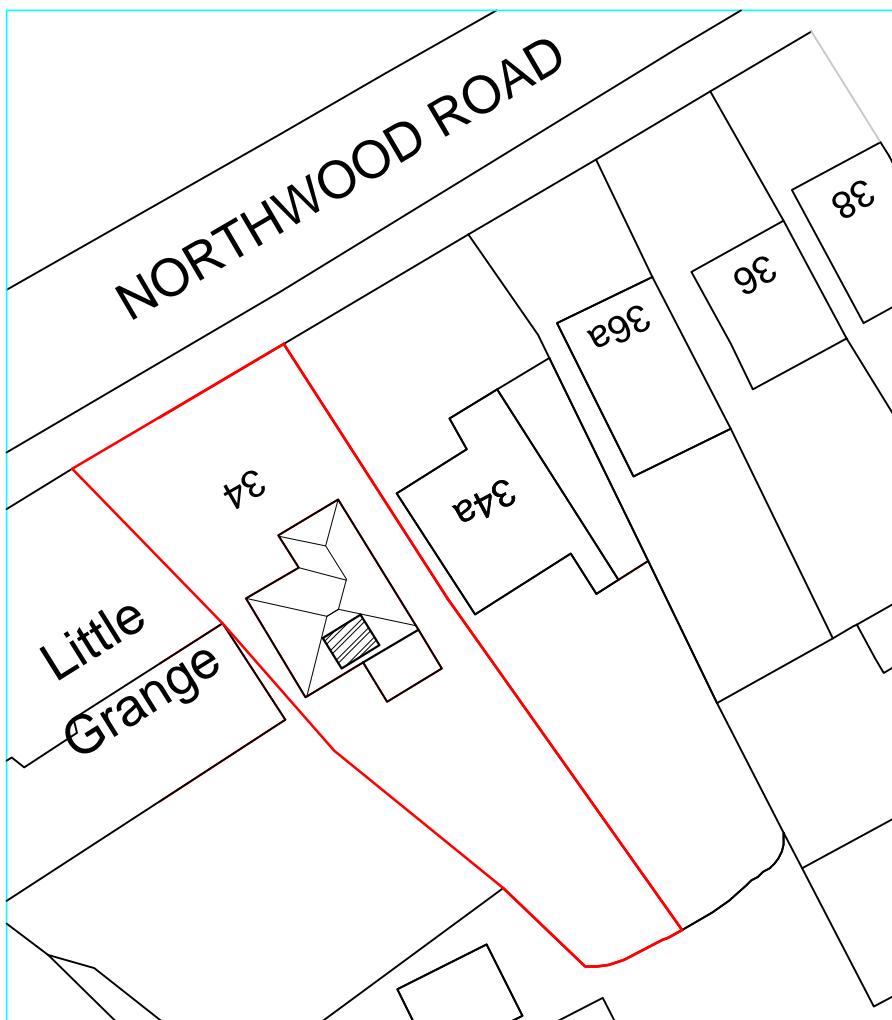

PROPOSED LOFT
EXTENSION

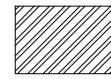

BLOCK PLAN

SCALE 1:500



SITE LOCATION PLAN

SCALE 1:1250

| | | |
|--|--|---------------|
| Project Title | | |
| LOFT CONVERSION | | |
| Layout Name | | |
| SITE LOCATION & BLOCK PLAN | | |
| Client | MR. & MRS. HARDIP | |
| Site | 34 NORTHWOOD ROAD HAREFIELD UB9 6PW | |
| Drawn By | Designed By | |
| LT | SA | |
| Drawing No | Revision No | |
| 34NW/11 | 00 | |
| Compass | Date | Scale |
| | 23-05-2022 | 1:500, 1:1250 |
| Project No | Sheet No | |
| | - | |
| HEAD OFFICE : S A Design & Management saud_ahmad67@outlook.com | | |
| Phone : 0044 7930880404 | | |
| THIS DRAWING IS A COPYRIGHT OF S A DESIGN & MANAGEMENT AND MUST NOT BE DUPLICATED OR REPRODUCED WITHOUT PERMISSION FROM THE COMPANY. | | |