


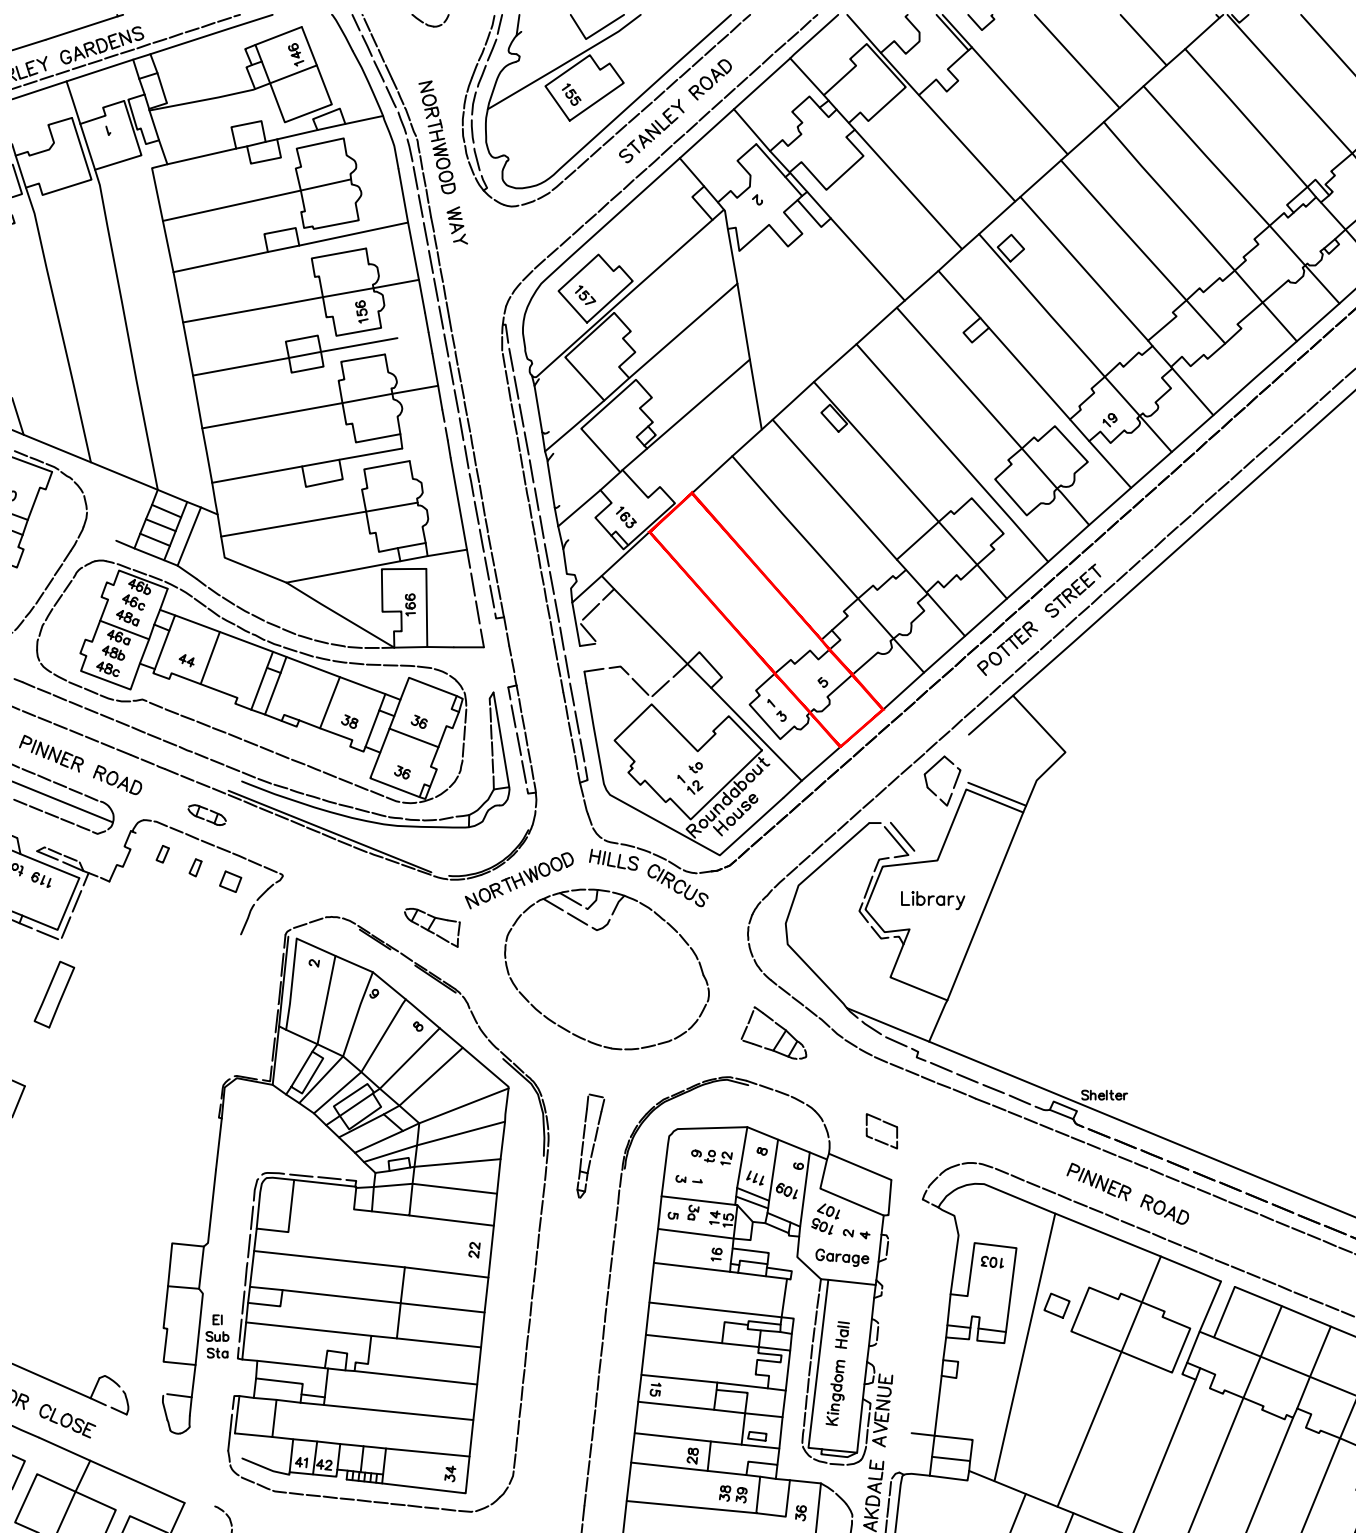

north

ABA Chartered Surveyors

49 The Green, Southall UB2 4AR

email: aba@aujla.co.uk

Tel: 020 8574 3535

scale 1:1250 @A4

date 24/08/22

drg no

2227-os-01

rev

title

Location plan

site

5 Potter Street, Northwood.