


Materials to match existing unless otherwise stated on the drawings.

Any rooflights not to project more than 150mm from the plane of the roof

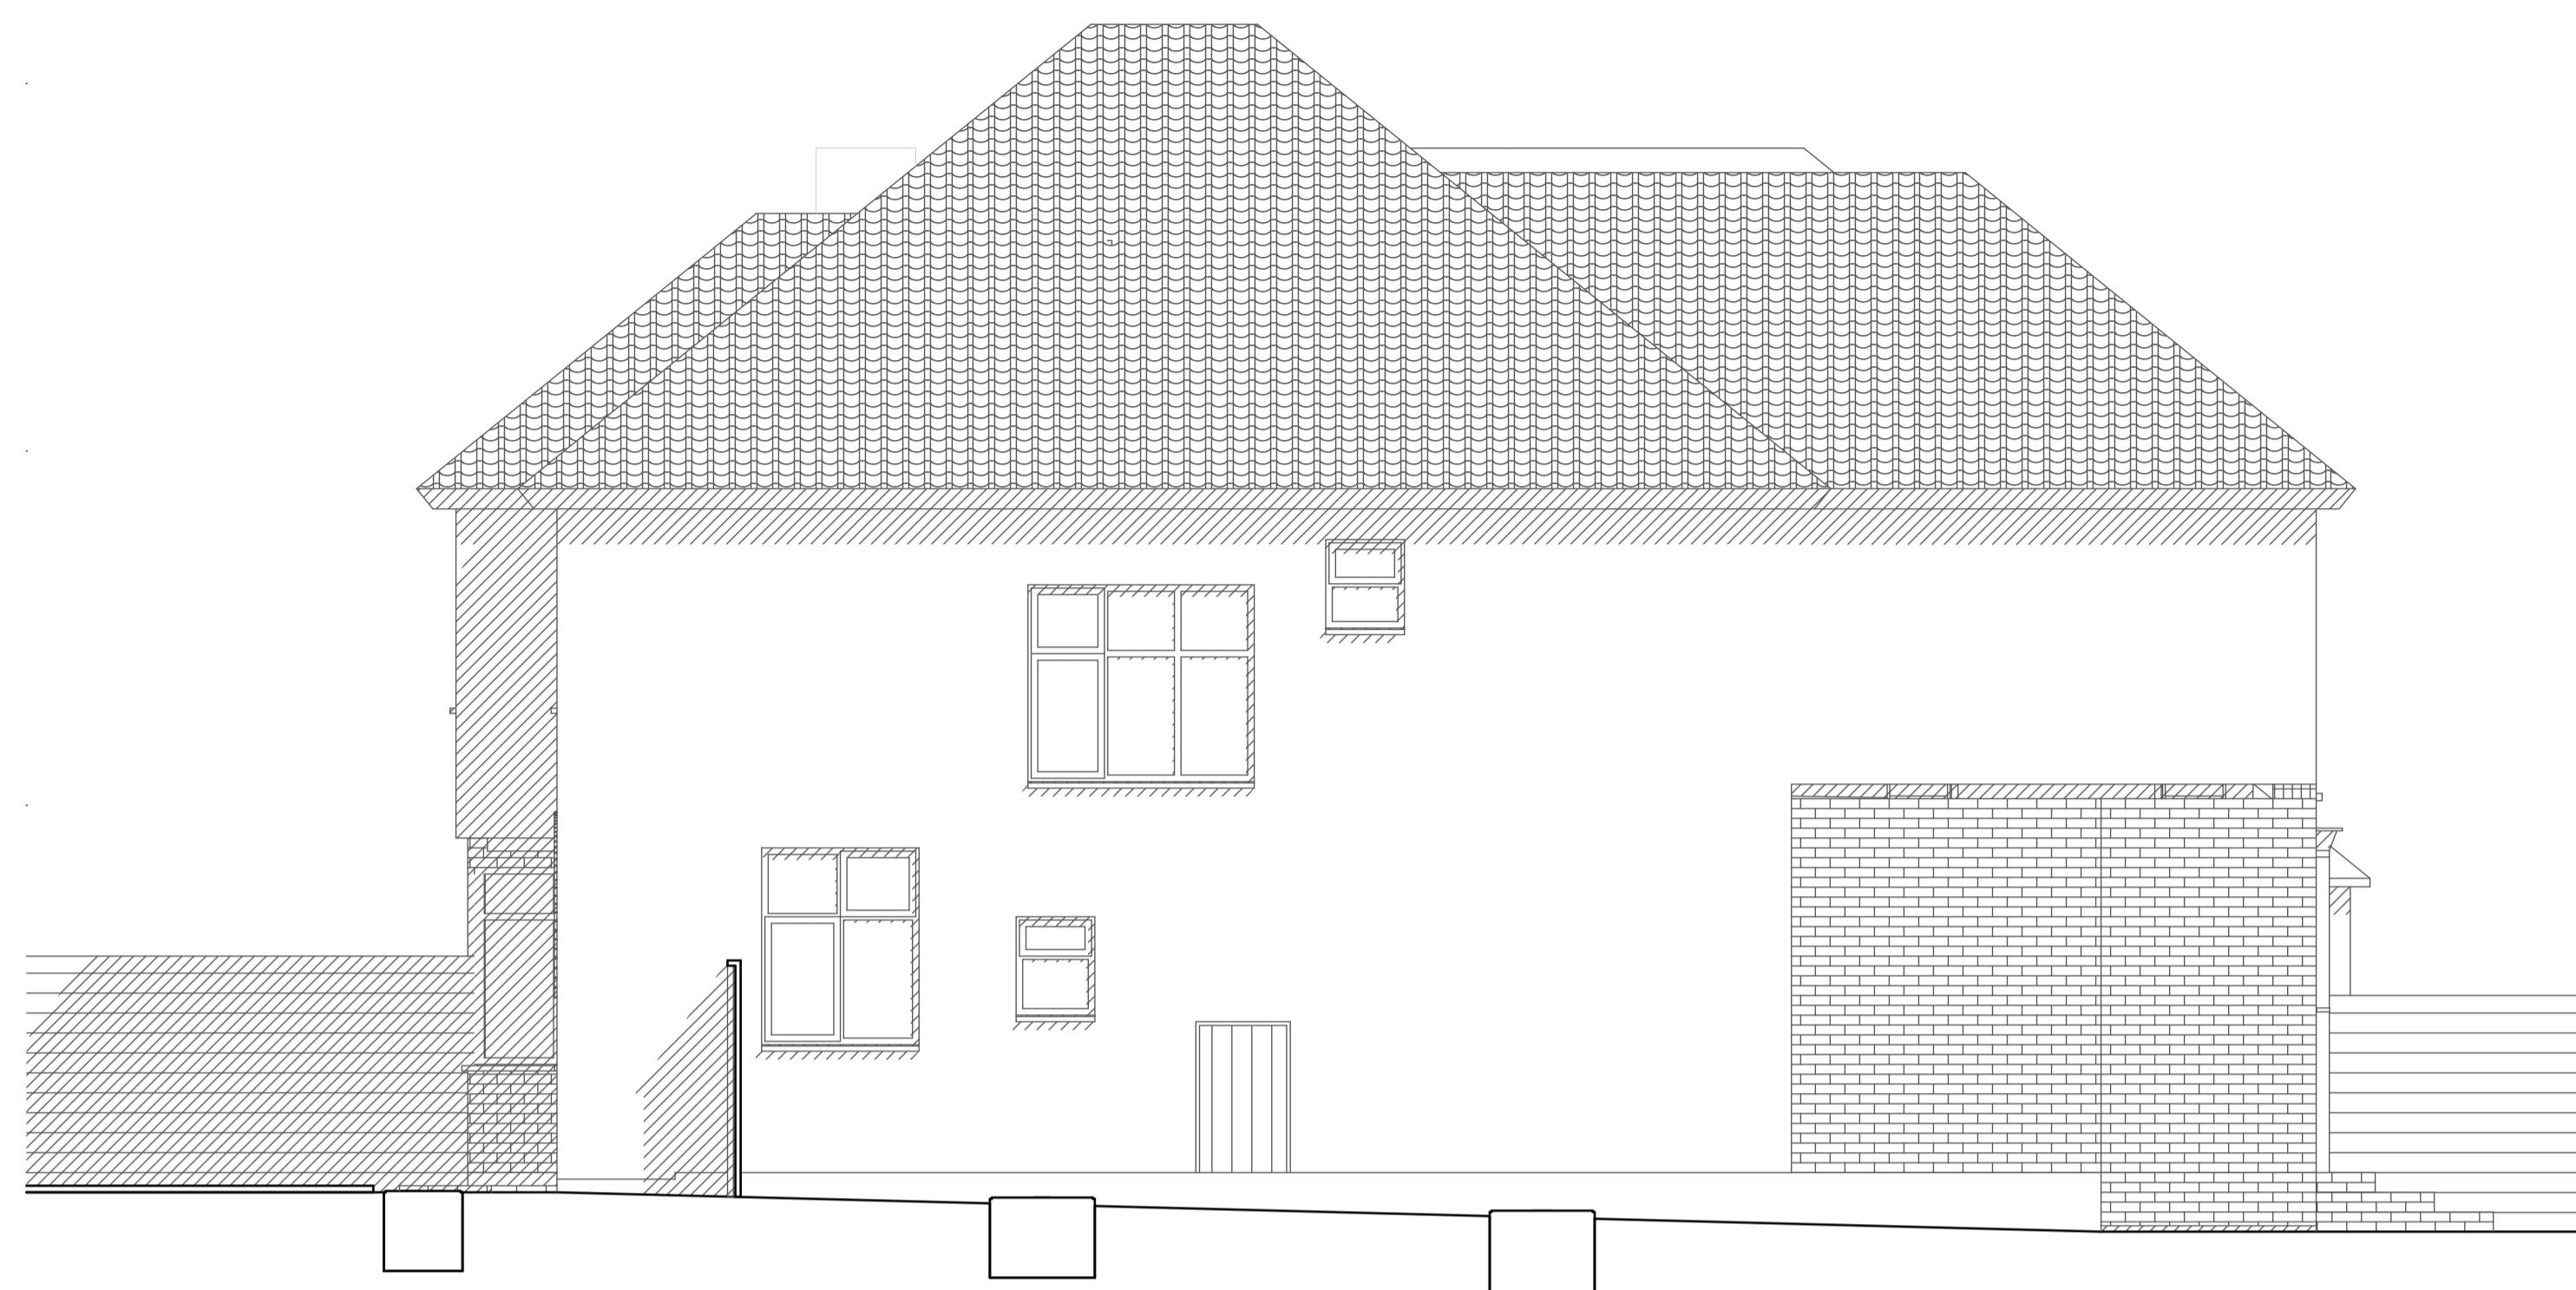


PROPOSED SOUTH ELEVATION



1:50 PROPOSED EAST ELEVATION



PROPOSED NORTH ELEVATION

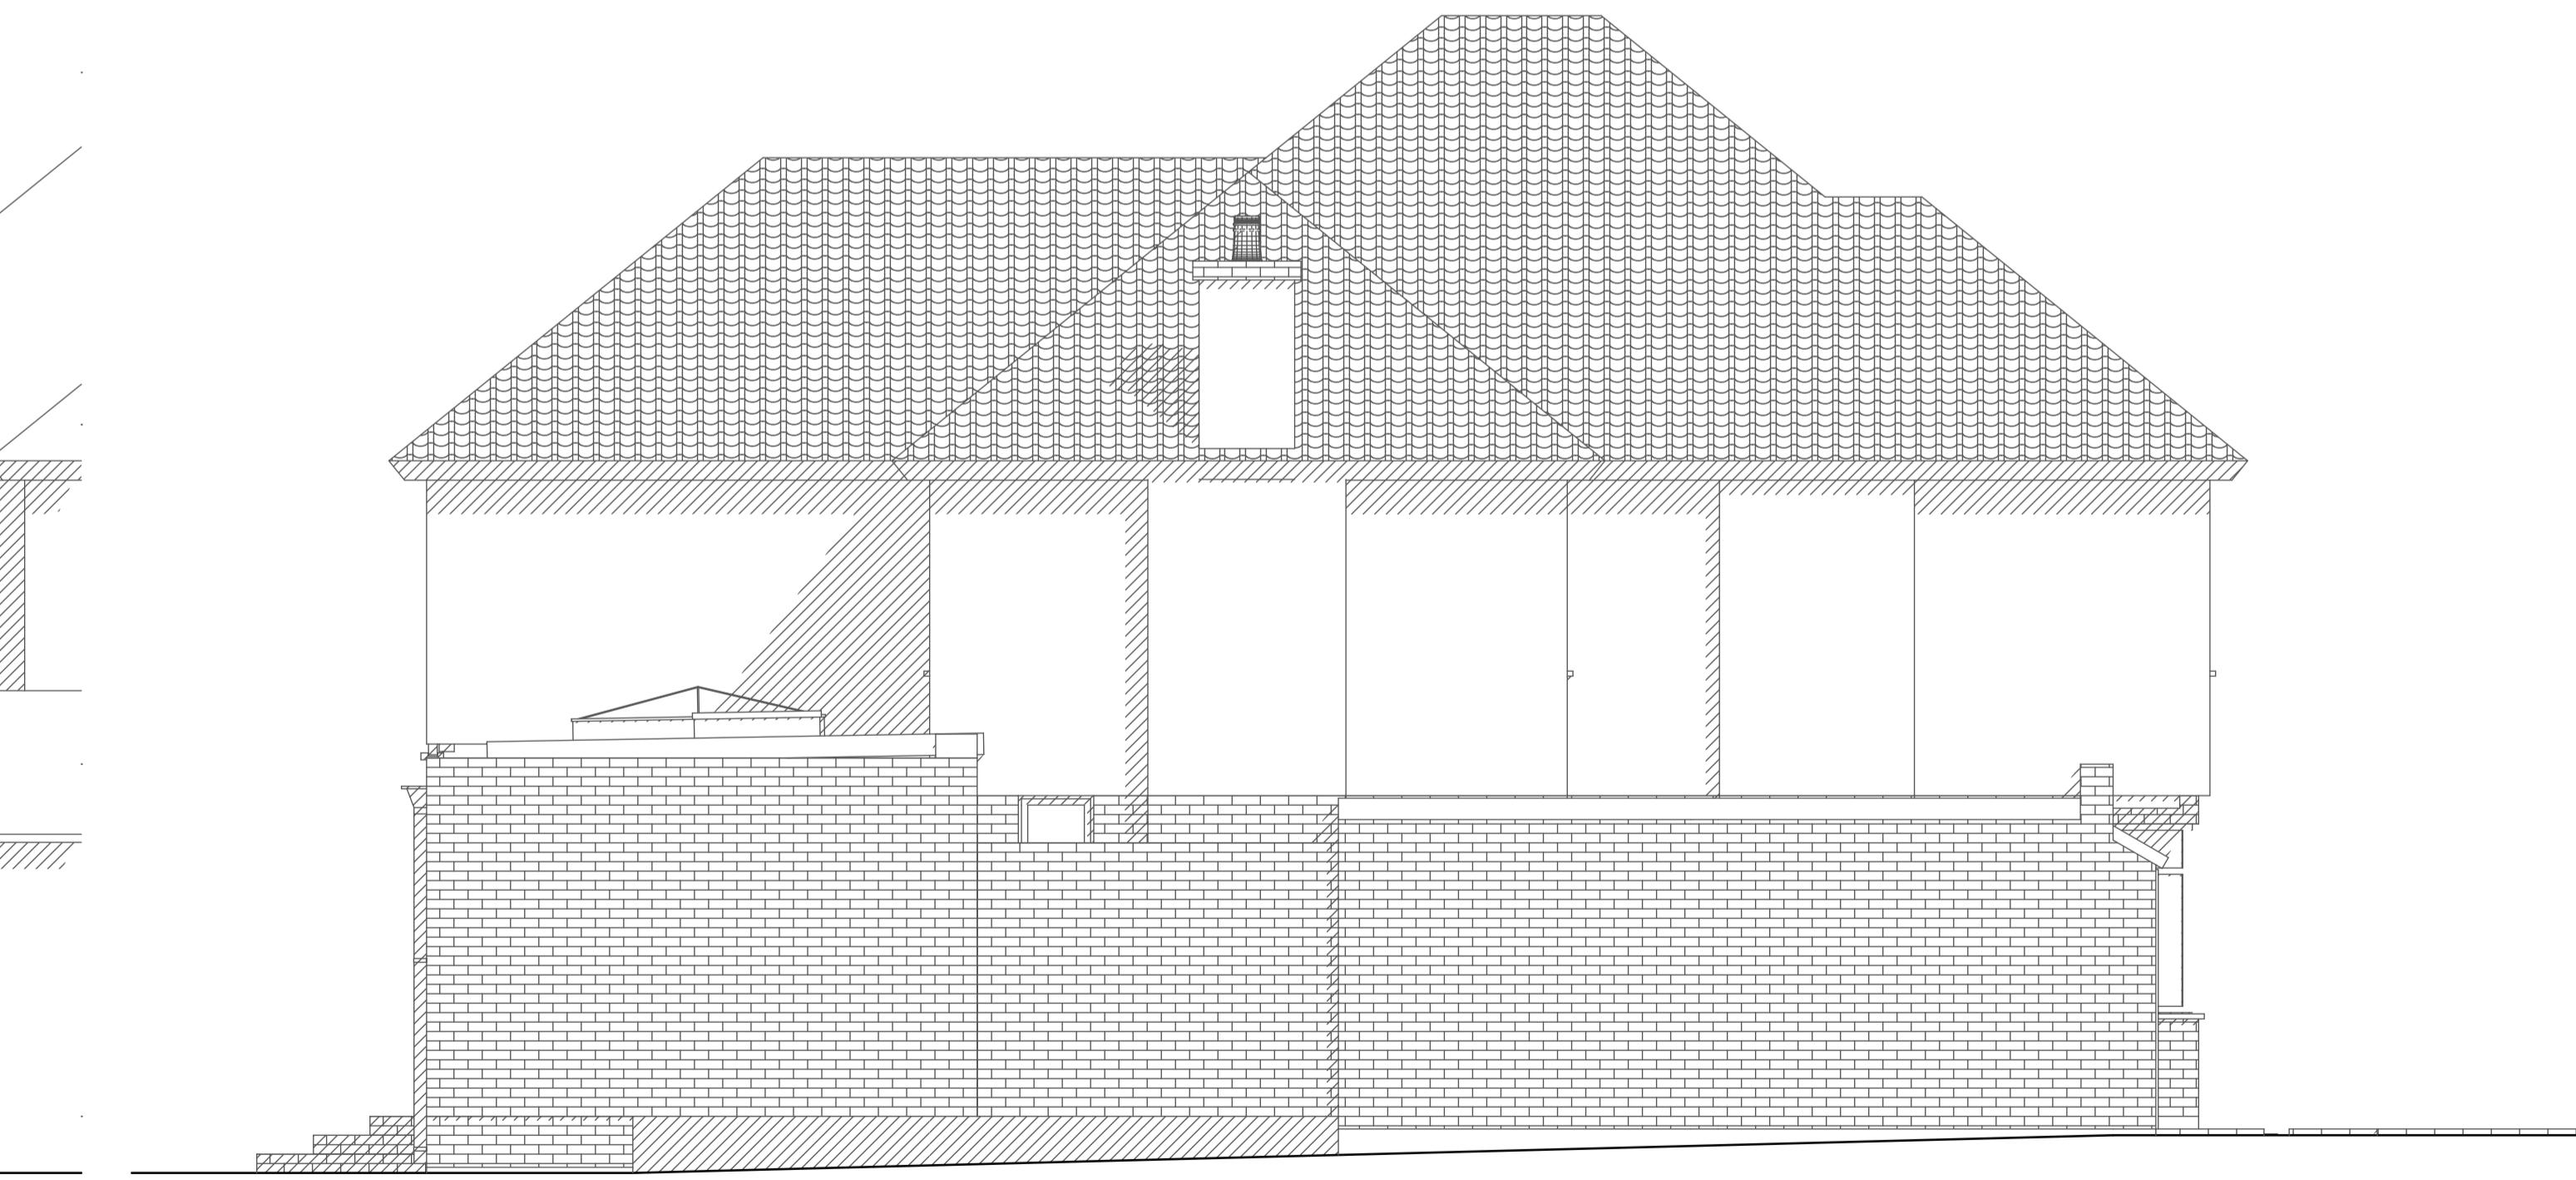

1:50 PROPOSED WEST ELEVATION

Looking to extend your home?  
Call for a free consultation today;  
020 8954 6291  
[www.yooparchitects.co.uk](http://www.yooparchitects.co.uk)  
YOOP Architects, your local architect

Any rooflights not to project more than 150mm from the plane of the roof