
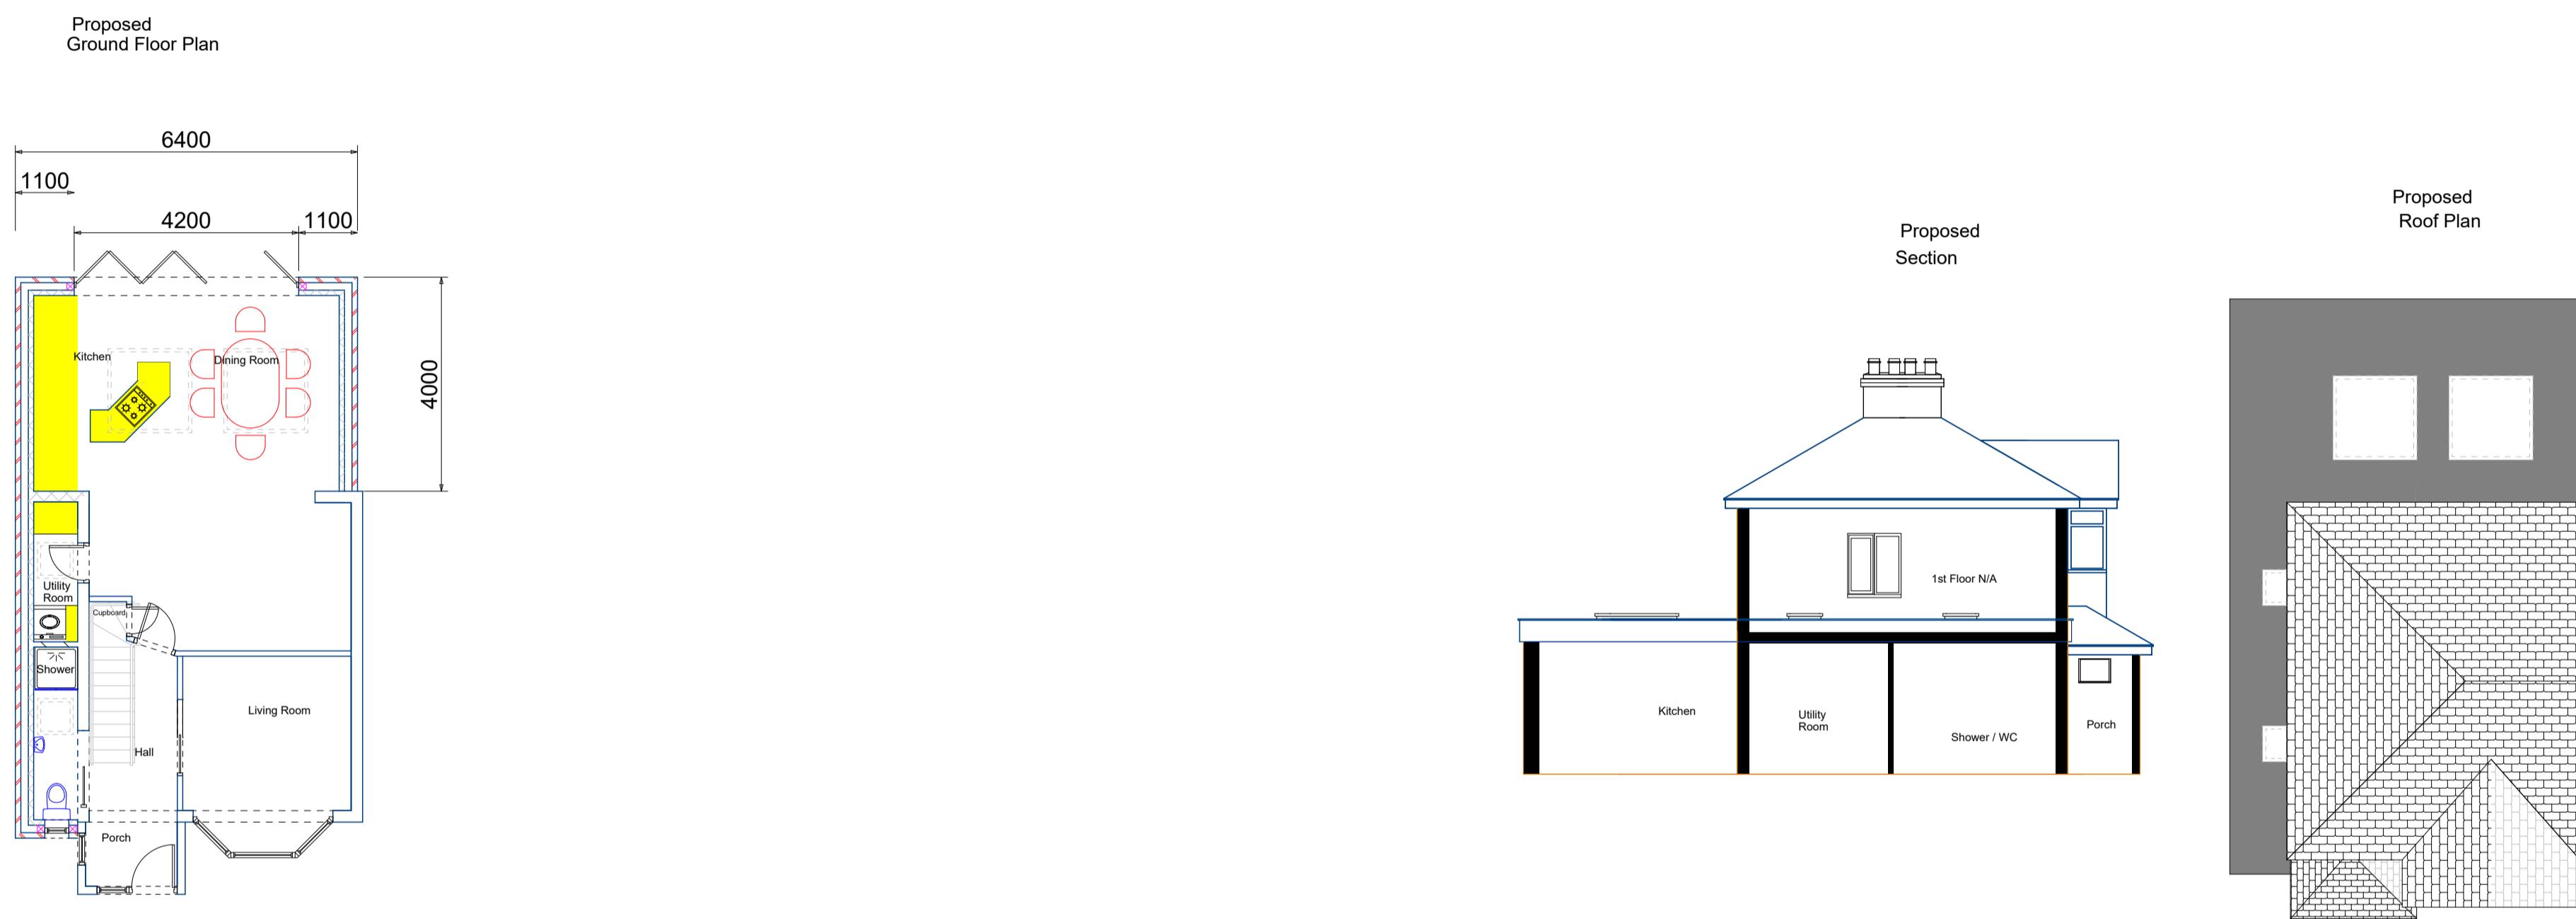


Notes

1st Floor N/A

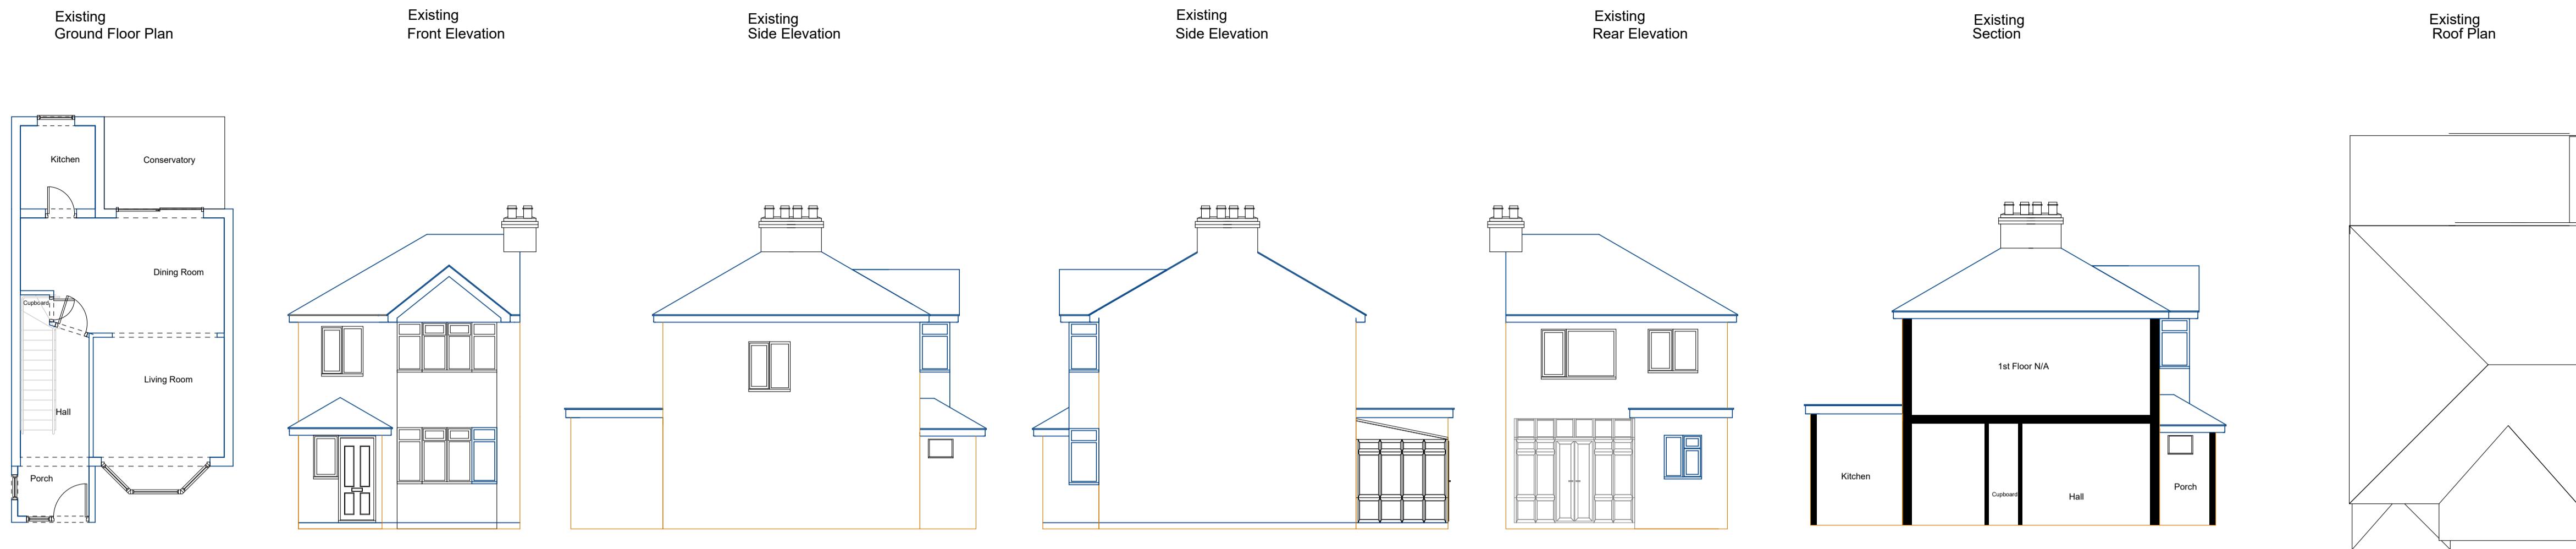

Plans Express

Architectural Planning Services

Project Side Return Rear Extension

40 Mount Park Rd
HA5 2JR

Drawing Title
Planning
Proposed Plans

Client
Imran

Drawing No.
002

Date
November 2022
Drawn by
D Black
Scale
1:100
Checked by
DWB

Page Size - A1

5000 mm
Plans Express
Tel: 02031314207
Mob: 07986229016
E: plansexpress@yahoo.com