



NOTES

CONTRACTORS MUST VERIFY ALL DIMENSIONS ON SITE BEFORE COMMENCING ANY WORK ON SHOP DRAWINGS

DO NOT SCALE FROM THIS DRAWING

RS ATPA COPYRIGHT

- Notes:
1. Do not scale this drawing
  2. All dimensions to be verified on site and any discrepancy reported to the client
  3. This drawing to be read in conjunction with all relevant drawings

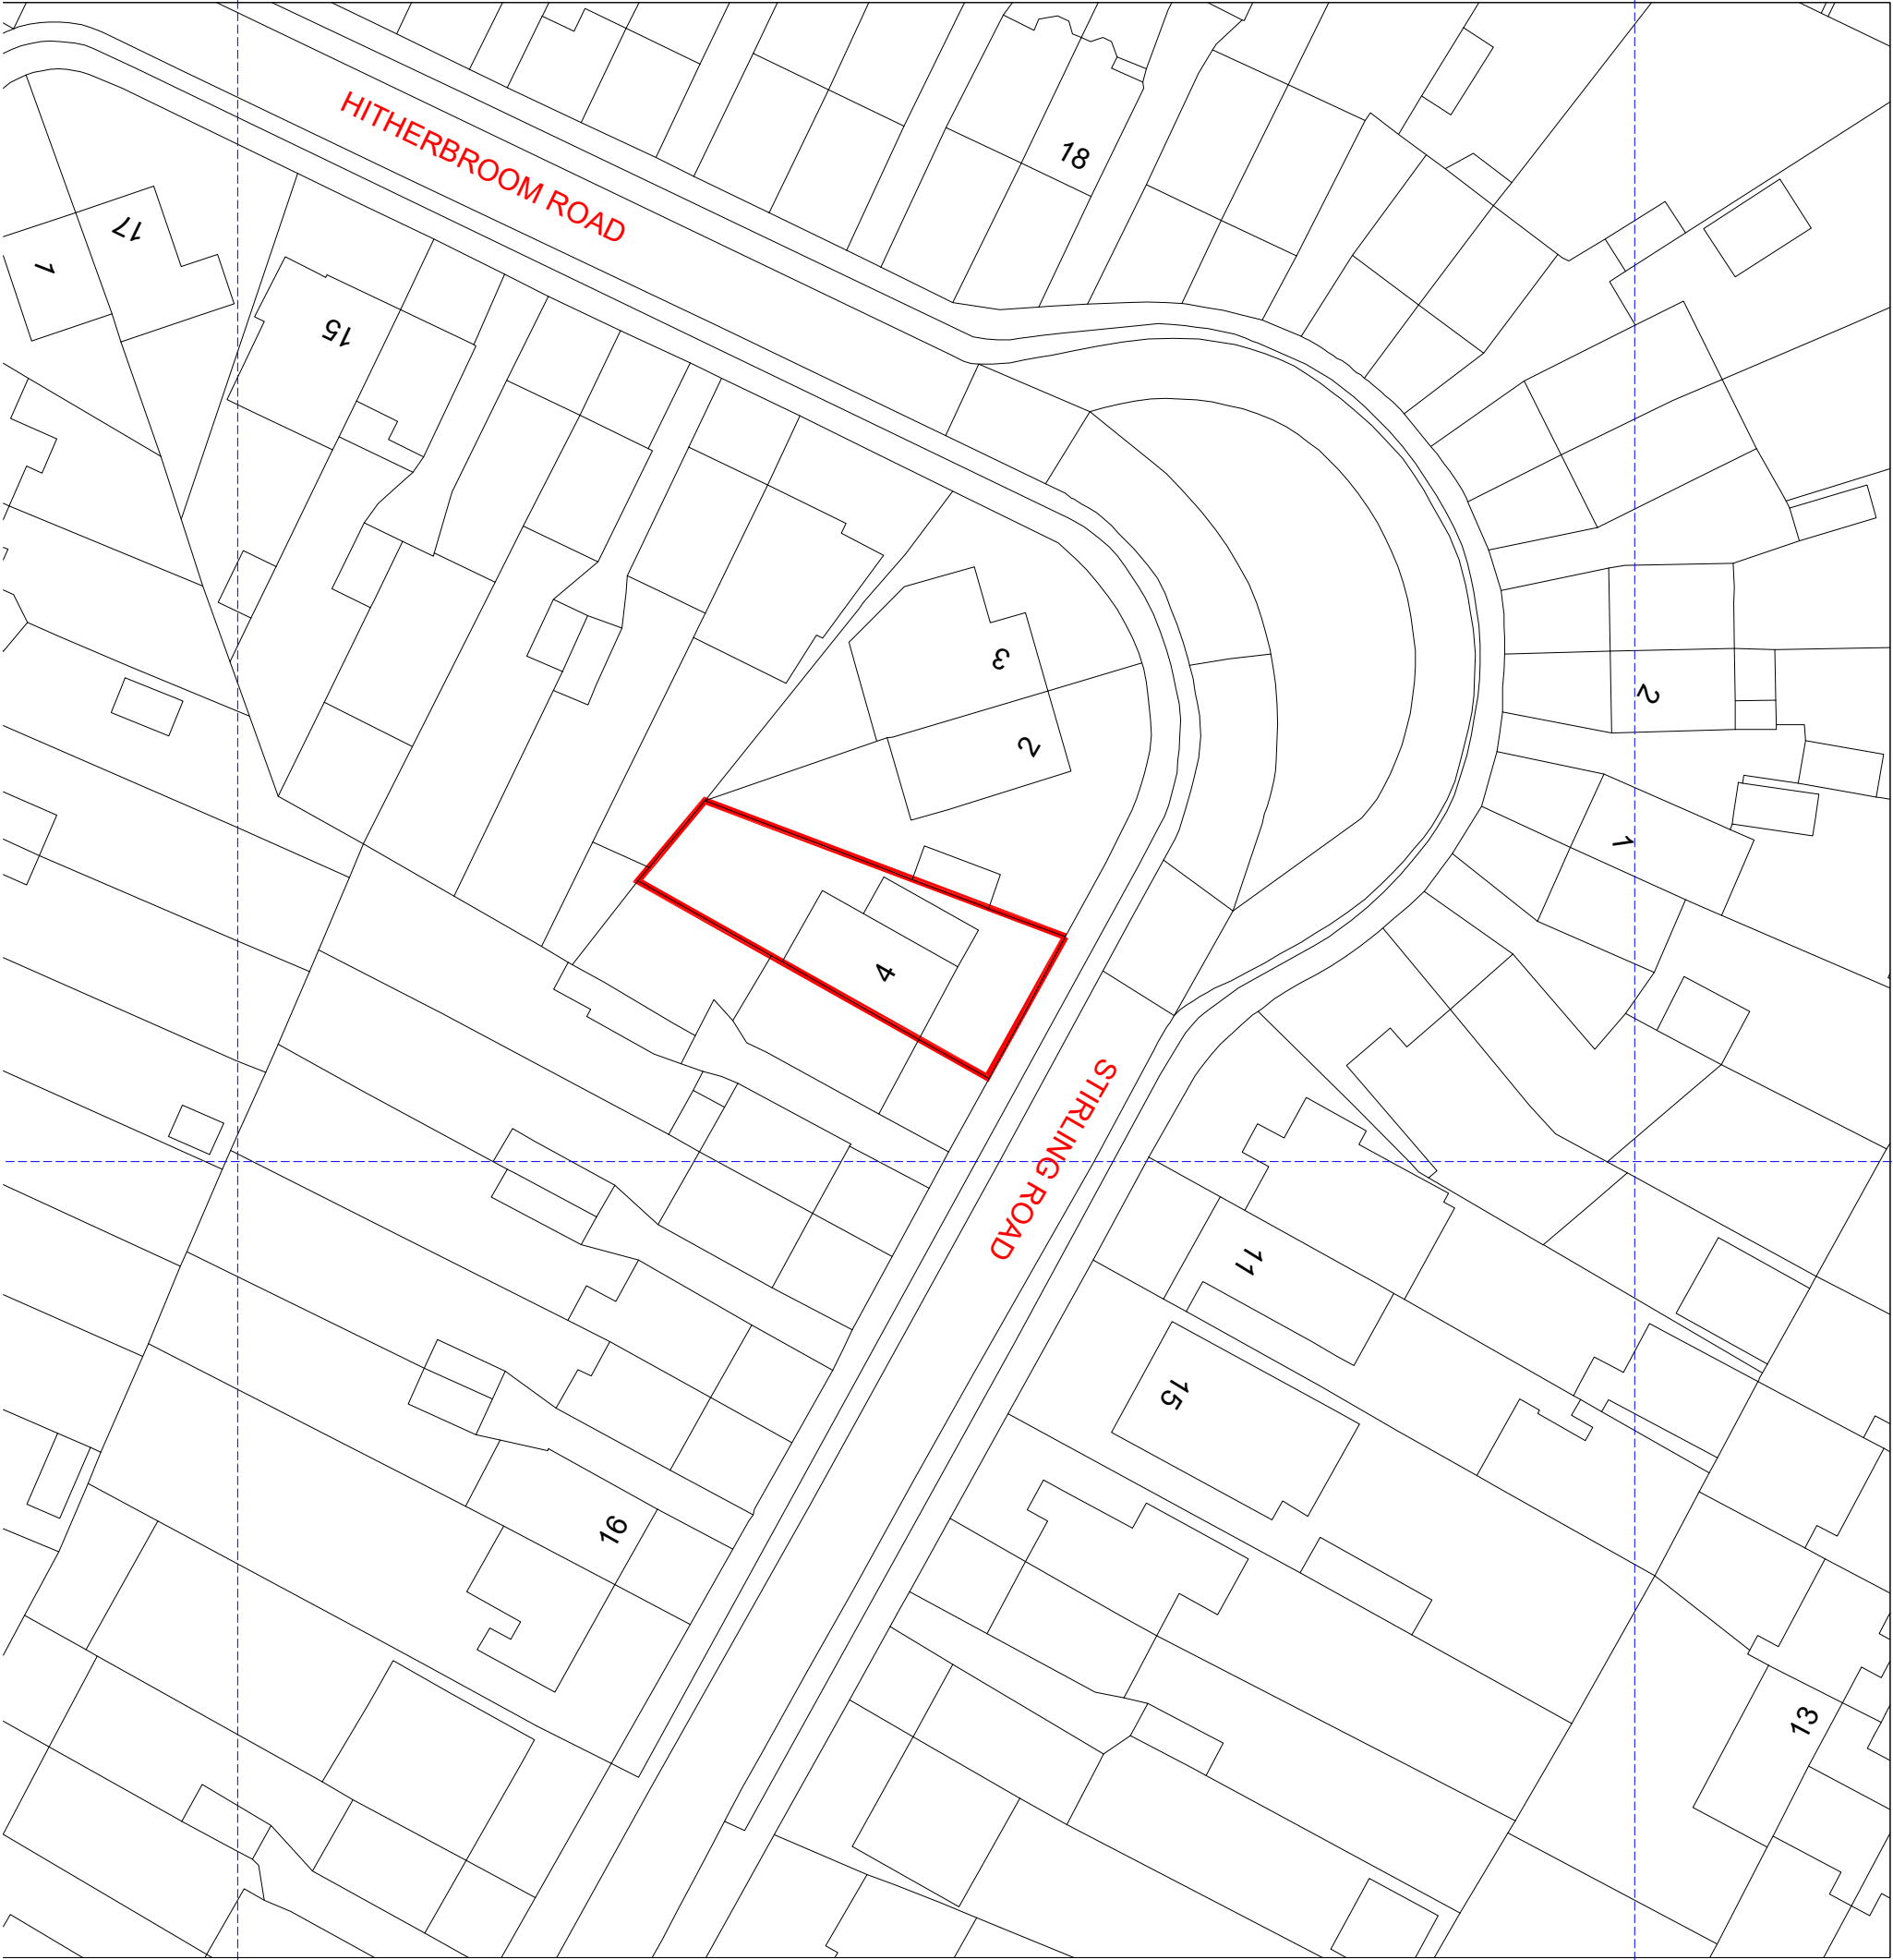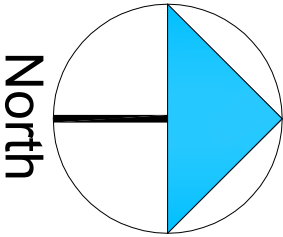

|     |           |                |          |    |
|-----|-----------|----------------|----------|----|
|     | A         | Planning Issue | 09.09.23 | RS |
| REV | AMENDMENT | DATE           | CHD      |    |

|               |                                                 |
|---------------|-------------------------------------------------|
| CLIENT        | Mr. Gurbir Singh                                |
| PROJECT       | 4 Stirling Road<br>Hayes (Middlesex)<br>UB3 3AQ |
| DRAWING TITLE | Block Plan<br>Sheet 6                           |
|               |                                                 |

|            |          |         |          |
|------------|----------|---------|----------|
| SCALE      | DRAWN BY | CHECKED | DATE     |
| 1:250 @ A1 | RS       | RS      | 09.09.23 |
| 1:500 @ A3 |          |         |          |

DRAWING STATUS

Planning Issue

DRAWING NUMBER

2023 -122- 06

REVISION

A