


Existing Ground Floor Layout
④ +2565 denotes floor to ceiling height
Front Drive

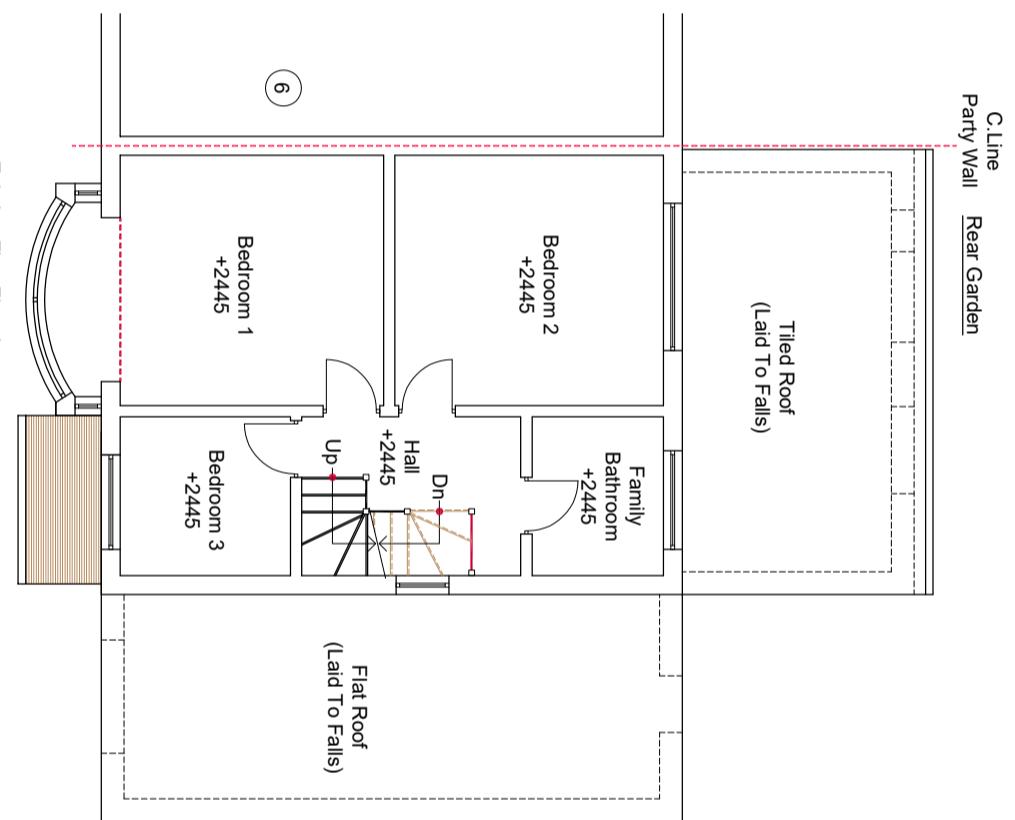

Existing First Floor Layout
④ +2445 denotes floor to ceiling height
Front Drive


NOTES
CONTRACTORS MUST VERIFY ALL DIMENSIONS ON SITE BEFORE
COMMENCING ANY WORK OR SHOP DRAWINGS
DO NOT SCALE FROM THIS DRAWING
RE ATRA COPYRIGHT

- Notes:
1. Do not scale this drawing
 2. All dimensions to be verified on site and any discrepancy reported to the client
 3. This drawing to be read in conjunction with all relevant drawings

Client/Builder To Obtain All Planning Permission Approvals From The Relevant Authority Prior To The Planning & Building Control Approvals Is To Client/Builders Own Risk

Client/Builder To Liaise With Local Water Board For Any New Works On Or Within The Public Sewer Or Drain Runs And Obtain Approval From The Local Authority Prior To Commencement Of Any Works

A	Planning Issue	09.09.24	RS
REV	AMENDMENT	DATE	CHKO

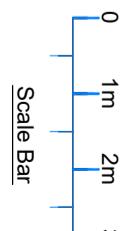

CLIENT

Mr. Gurbir Singh

PROJECT
4 Stirring Road
Hayes (Middlesex)
UB3 3AQ

DRAWING TITLE
Proposed Infill Rear Extension,
Part Double Storey Side & Rear Extensions
Sheet 1

DRAWING STATUS
Planning Issue

SCALE 1:50 @ A1
DRAWN BY RS
CHECKED RS
DATE 09.09.24
DRAWING NUMBER 2024-79-01
REVISION A