



NOTES

CONTRACTORS MUST VERIFY ALL DIMENSIONS ON SITE BEFORE COMMENCING ANY WORK ON SHOP DRAWINGS

DO NOT SCALE FROM THIS DRAWING

RS ATPA COPYRIGHT

- Notes:
1. Do not scale this drawing
 2. All dimensions to be verified on site and any discrepancy reported to the client
 3. This drawing to be read in conjunction with all relevant drawings

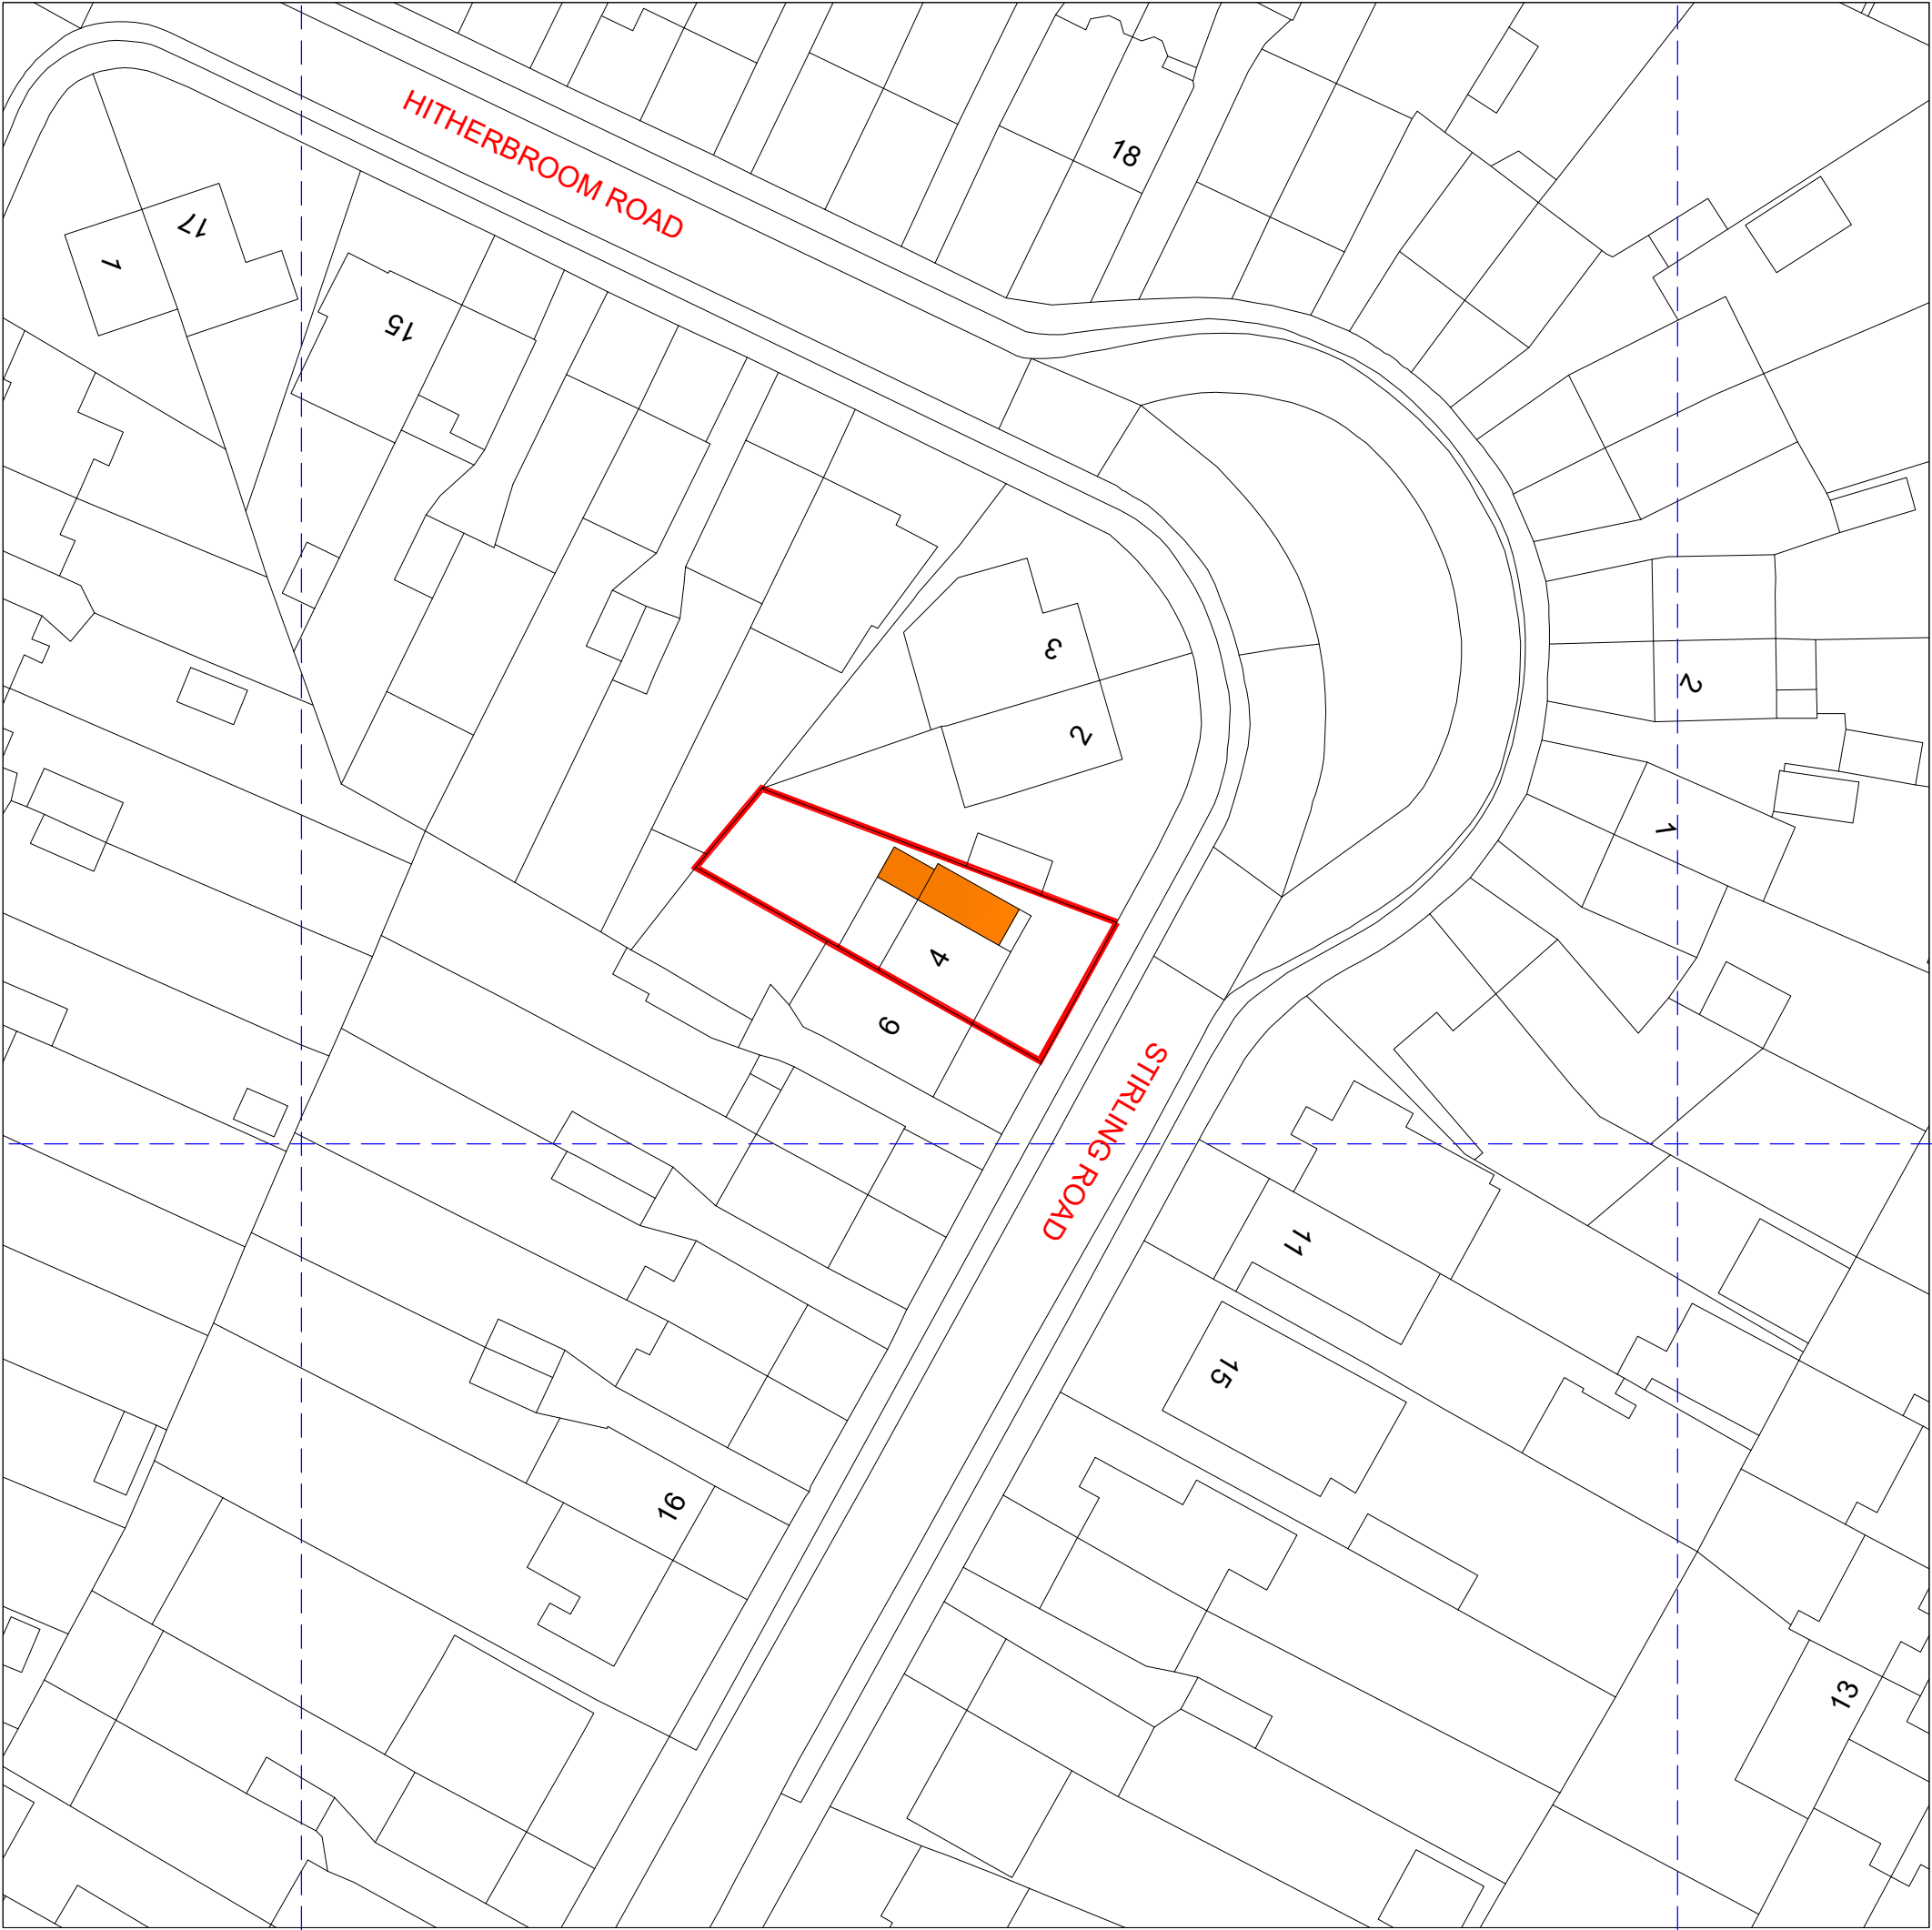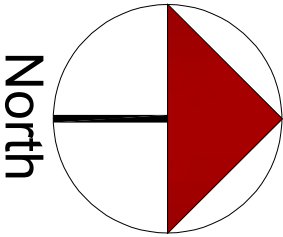

A	Planning Issue	09.09.24	RS
REV	AMENDMENT	DATE	CHNO

CLIENT

Mr. Gurbir Singh

PROJECT

4 Stirling Road
Hayes (Middlesex)
UB3 3AQ

DRAWING TITLE

Proposed Block Plan
Sheet 6

SCALE	DRAWN BY	CHECKED	DATE
1:250 @ A1	RS	RS	09.09.24
1:500 @ A3			

DRAWING NUMBER	REVISION
2024 -79- 06	A

DRAWING STATUS

Planning Issue