

NOTES

CONTRACTORS MUST VERIFY ALL DIMENSIONS ON SITE BEFORE COMMENCING ANY WORK ON SHOP DRAWINGS

DO NOT SCALE FROM THIS DRAWING

RS ATPA COPYRIGHT

Notes:

1. Do not scale this drawing


2. All dimensions to be verified on site and any discrepancy reported to the client

3. This drawing to be read in conjunction with all relevant drawings

Owners To Serve Party Wall Act Notice On Owners Of Adjacent Property And Obtain Written Agreement, Prior To Commencement Of Any Works


Client/Builder To Obtain All Planning Permission Approvals From The Relevant Authority, Commencement Of Building Works Prior To The Planning & Building Control Approvals Is To Client/Builders Own Risk

Client/Builder To Liaise With Local Water Board For Any New Works On Or Within The Public Sewer Or Drain Runs And Obtain Approval From The Local Authority Prior To Commencement Of Any Works

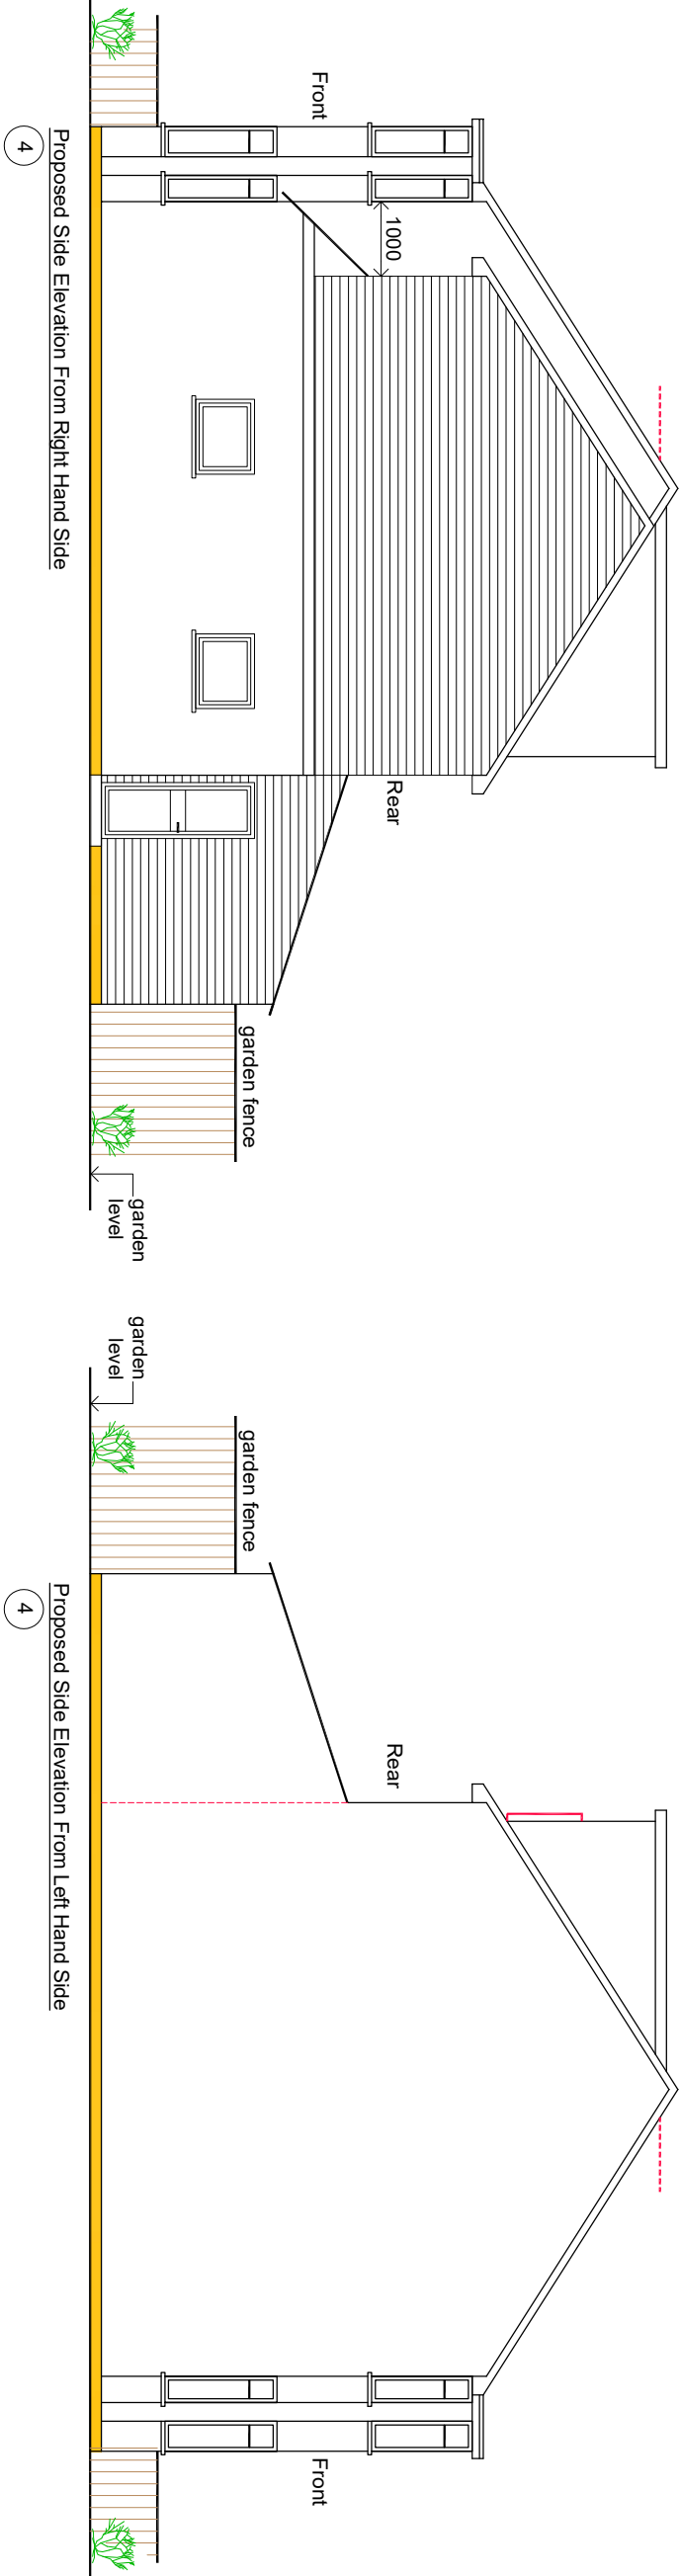

All Drawings Have Been Created Under The Instructions Of The Home Owner & We Undertake No Responsibility On Planning Decision Making

REV	AMENDMENT	DATE	CHNO
A	Planning Issue	09.09.24	RS

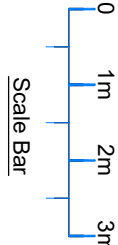

CLIENT

Mr. Gurbir Singh

PROJECT

4 Sirling Road
Hayes (Middlesex)
UB3 3AQ

DRAWING TITLE

Proposed Infill Rear Extension,
Part Double Storey Side & Rear Extensions
Sheet 8

SCALE	DRAWN BY	CHECKED	DATE
1:50 @ A1	RS	RS	09.09.24
1:100 @ A3			

DRAWING STATUS

Planning Issue

DRAWING NUMBER	REVISION
2024 -79- 08	A