
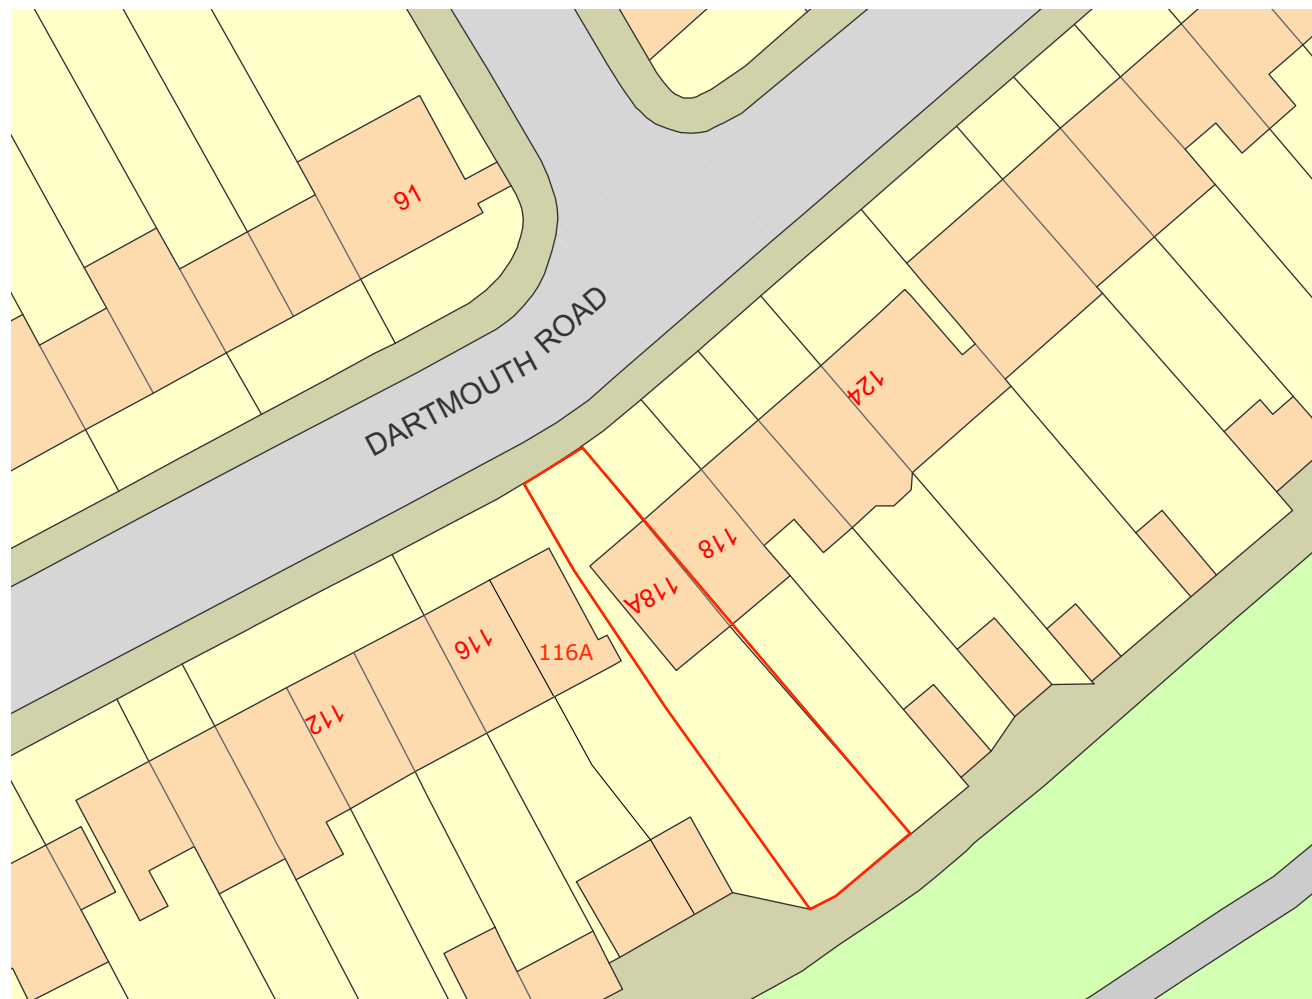


MICHAEL OAKES, B.A.Hons
Dipl. Architecture

REGISTERED ARCHITECT
DESIGNER and ILLUSTRATOR

email: michaeloakesarchitect@googlemail.com
Phone: 01895 235089

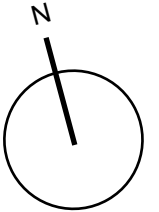

1:500 @ A3
0 10 20 30 40 50m



1:1250 @ A3
0 2 4 6 100m

LOCATION PLAN

118 A Dartmouth Rd, Ruislip, HA4 0DF. Mr & Mrs Patel. July 2016

Copyright Michael Oakes Architect© 2016

1b




MICHAEL OAKES, B.A.Hons
Dipl. Architecture

REGISTERED ARCHITECT
DESIGNER and ILLUSTRATOR

email: michaeloakesarchitect@googlemail.com
Phone: 01895 235089

1:100 @ A3

0 1 2 3 4 5 10m

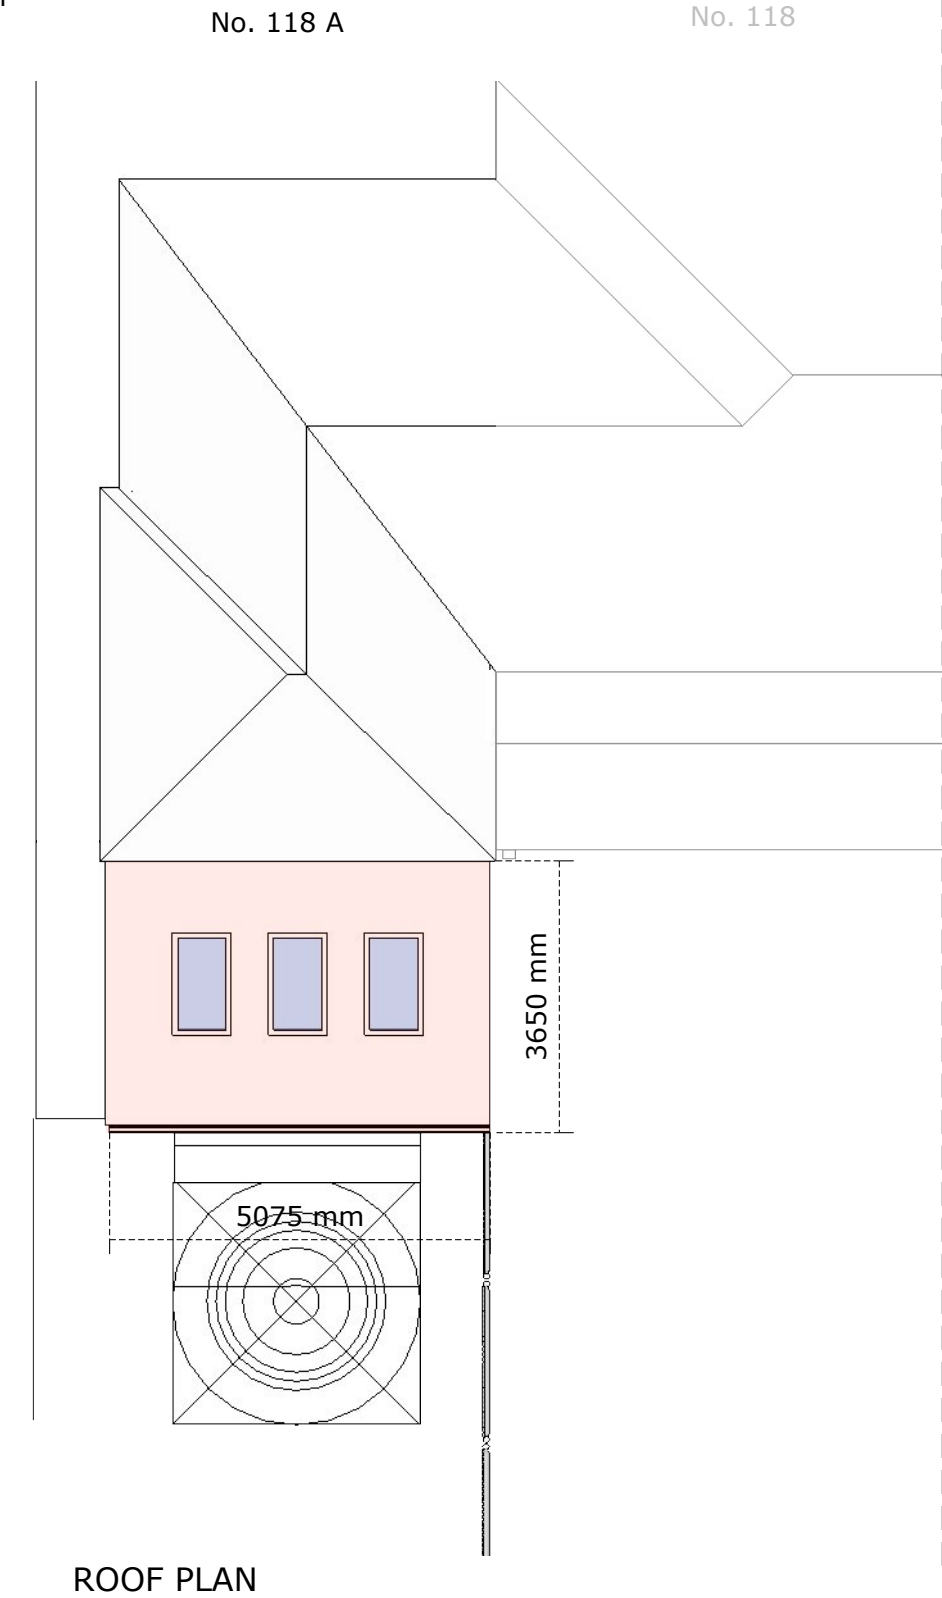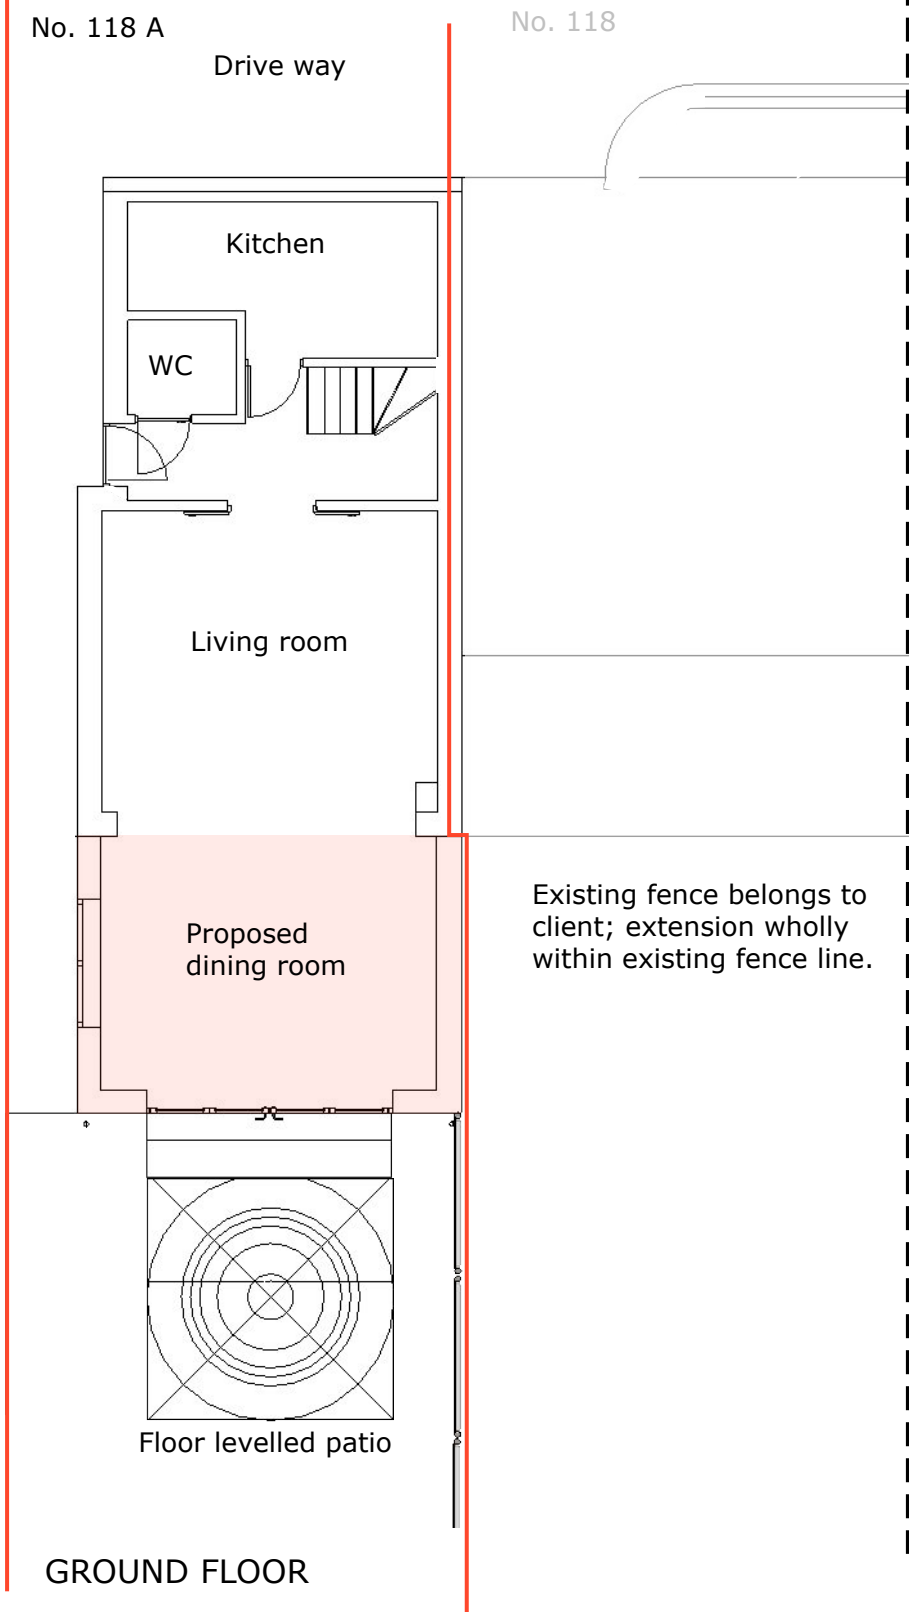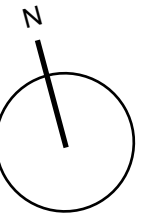

OPTION B. PROPOSED PLANS

118 A Dartmouth Rd, Ruislip, HA4 0DF. Mr & Mrs Patel. July 2016


Copyright Michael Oakes Architect© 2016

52d


MICHAEL OAKES, B.A.Hons
Dipl. Architecture

REGISTERED ARCHITECT
DESIGNER and ILLUSTRATOR

email: michaeloakesarchitect@googlemail.com
Phone: 01895 235089

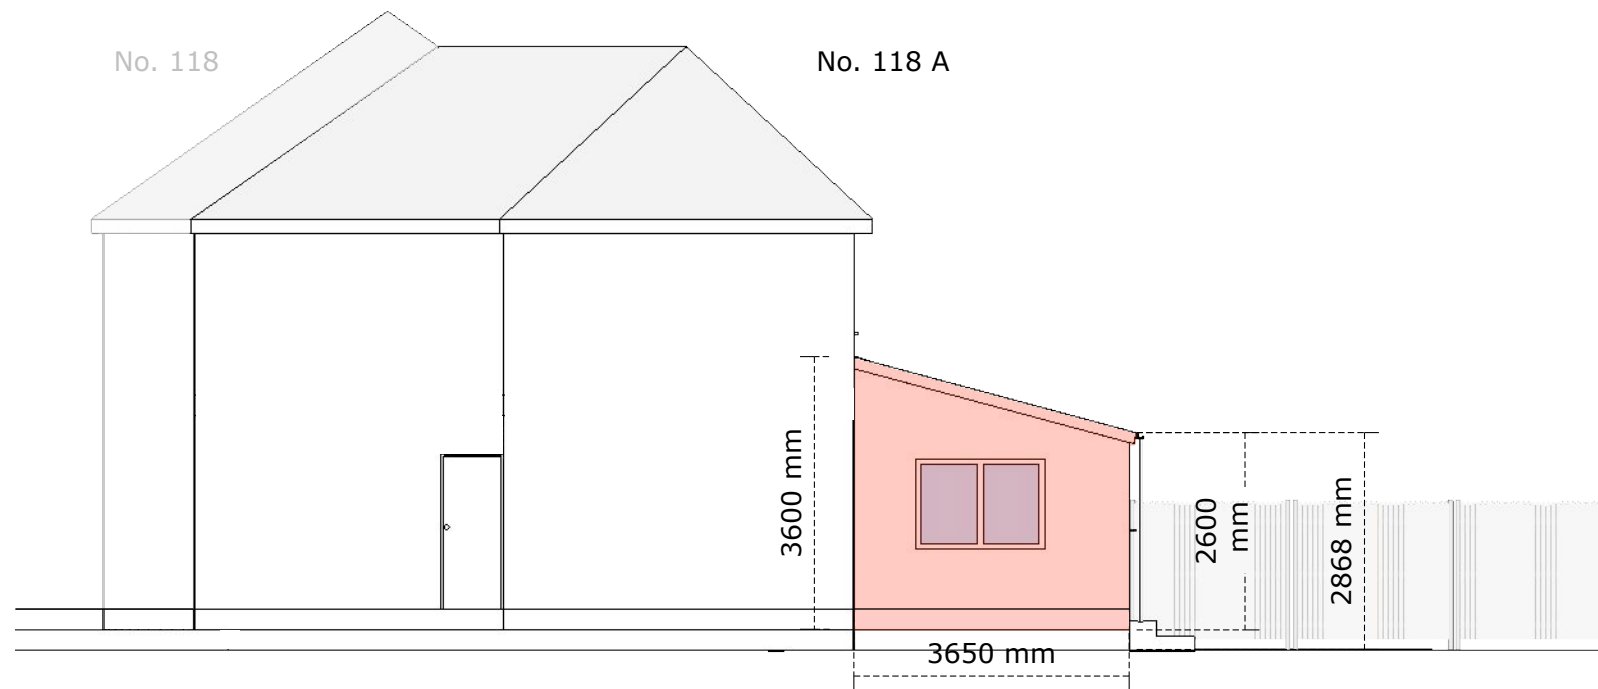


LEFT ELEVATION

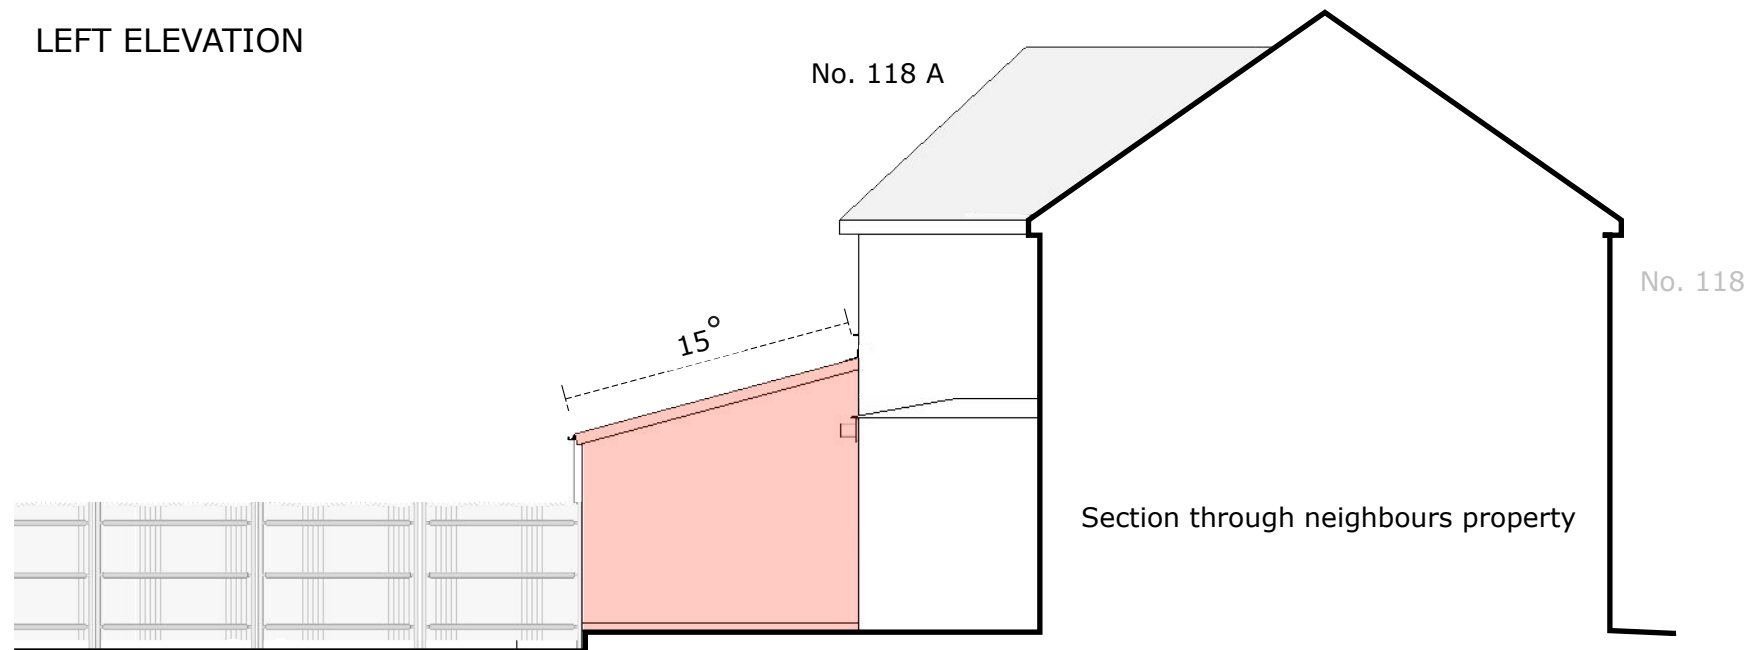

RIGHT ELEVATION



REAR ELEVATION

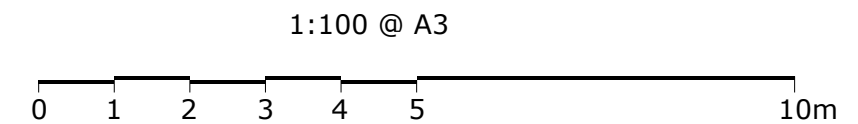

OPTION B. PROPOSED ELEVATIONS

118 A Dartmouth Rd, Ruislip, HA4 0DF. Mr & Mrs Patel. July 2016

Copyright Michael Oakes Architect© 2016

53d