






EXISTING FRONT ELEVATION

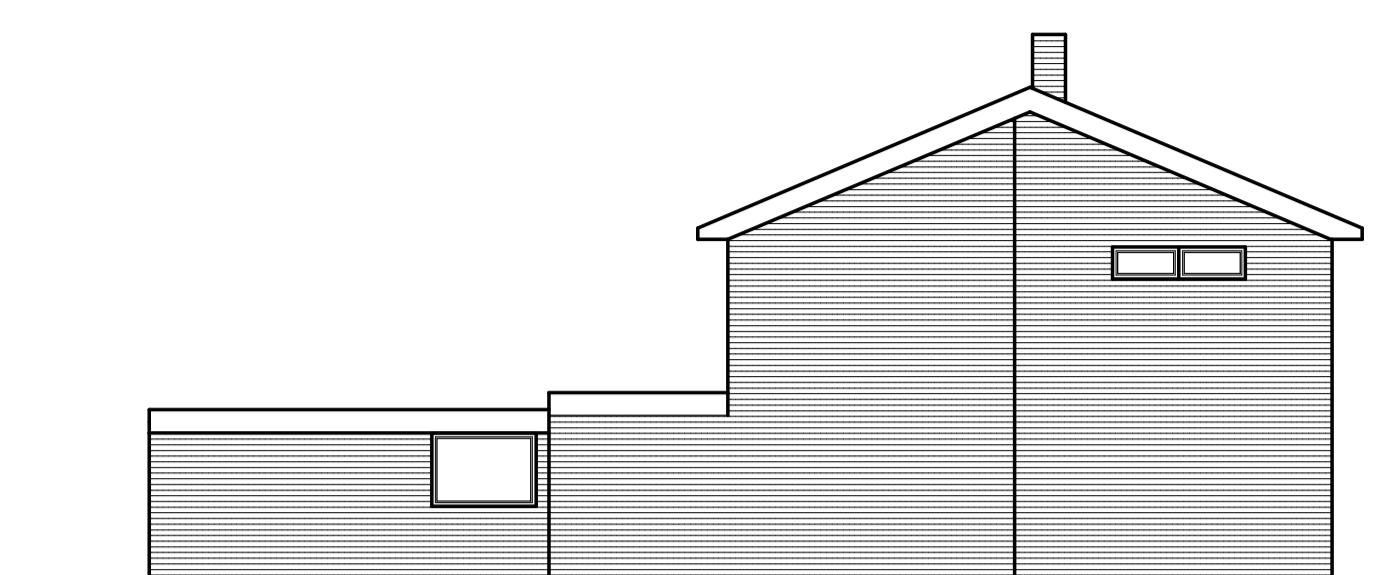

EXISTING SIDE ELEVATION

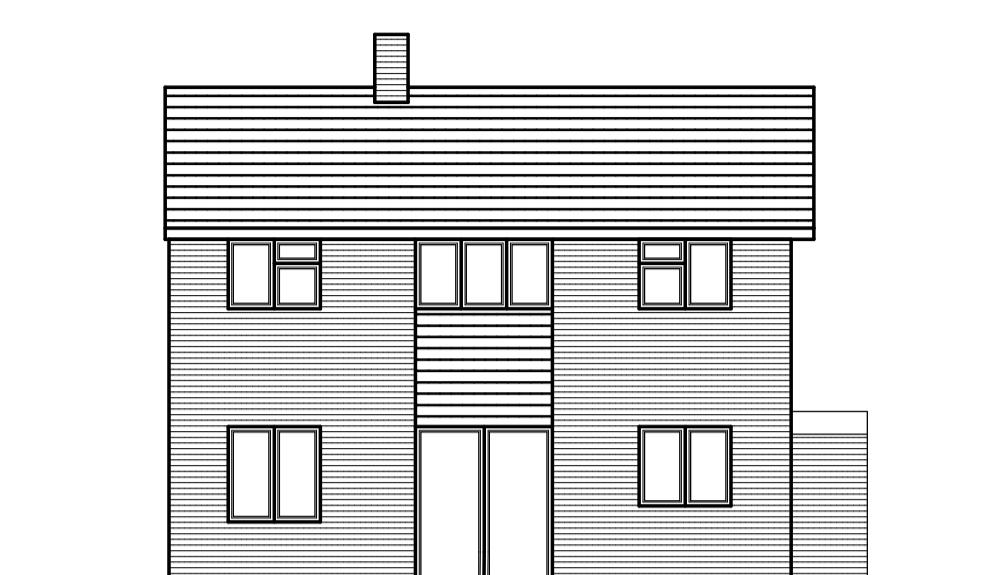

EXISTING REAR ELEVATION

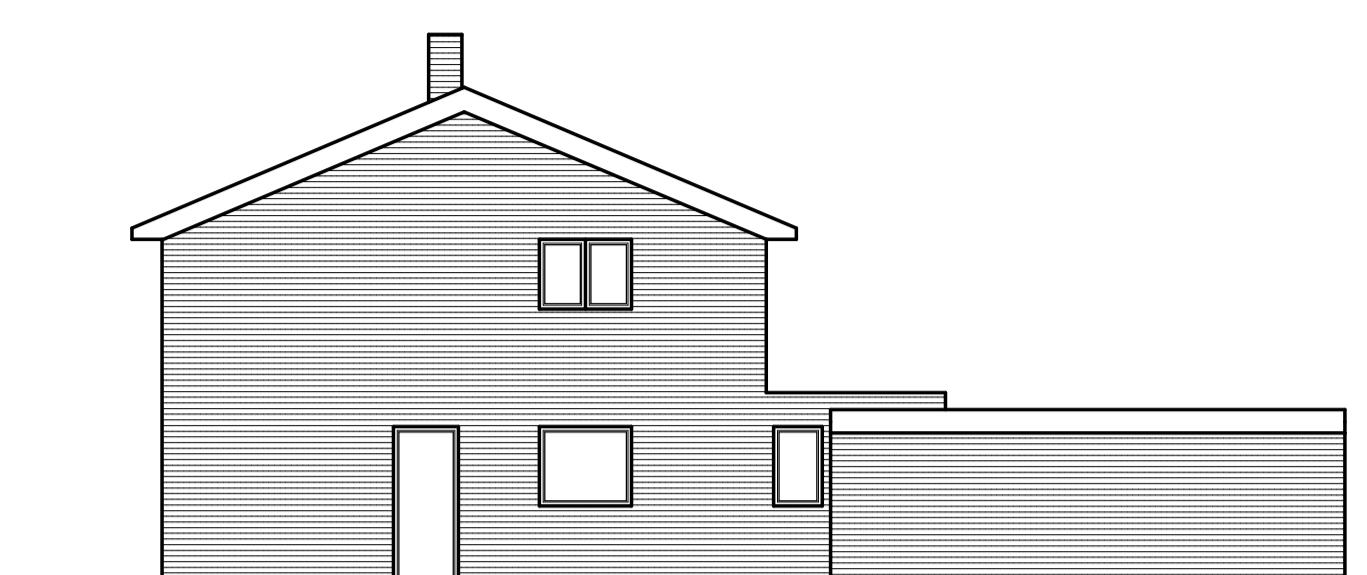

EXISTING SIDE ELEVATION

**GENERAL NOTES**  
 It is contractors responsibility to check all dimensions and levels on site at all times prior to starting work.  
 Any discrepancies to be notified in writing to the designer and corrected prior to starting works.  
 No responsibility will be held by the designer on failure to notify.

**CONSTRUCTION DESIGN MANAGEMENT REGULATIONS 2015**  
 The contractor will become the Principle Designer and Principle Contractor under the contract for CDM.  
 The client should also note their responsibilities under the CDM regulations 2015.

**BUILDING CONTROL AND INSPECTIONS**  
 It is the responsibility of the customer to give notice to the building control inspecting body whether prior to starting the works whereupon a 2nd fee payable to the inspecting body for inspections will become due.  
 It is the contractors responsibility to request building inspection of the works as approved at certain stages in a timely manner and not cover in works that may subsequently require opening up and further inspection. The designer will not be liable for works that are covered in and not inspected.  
 Any works commenced before full building regulations approval is done so entirely at property owners risk.

**CHANGES**  
 Any changes made to the works should be notified to designer and approved.  
 The designer will not be responsible for changes made to the works that are not approved.

**TEMPORARY WORKS AND SUPPORTS**  
 The contractor is responsible for all temporary work that may be required for safety and stability of the structure at all stages. All structural elements installed or removed must be undertaken after appropriate assessments props and temporary supports are in place.

**PARTY WALL ETC ACT 1996**  
 It is the property owners legal obligation to appoint a competent agent and agree a Party Wall notices with affected neighbouring properties and allow two months for these matters to be dealt with.

**ASBESTOS**  
 A survey of the premises for materials that contain asbestos has NOT been undertaken and the contractor should be familiar with materials that it may contain.  
 An assessment of the locations and testing of possible asbestos materials (that may well be hidden) should be undertaken and any asbestos containing materials removed by a licensed asbestos removal company.


**SHARED DRAINS**  
 Buried drains without manholes may pass under or close to the works. If drains are encountered a Build Over agreement may be required with the local water company. Contact must be made to designer if shared and hidden drainage runs are encountered.

**SCALE**  
 DO NOT SCALE from this drawing except for planning purposes.  
 If in doubt ASK


**MATERIALS AND WORKMANSHIP**  
 It is the contractors responsibility to construct the works according to current good engineering practice and Building Regulations and the designer will not be responsible for any deviation from this that reasonably could be construed even if not noted in the drawings or specification.

**LEGAL RESTRICTIONS AND COVENANTS**  
 It is the customers responsibility to check the title deeds and make other enquiries to see if any legal restrictions or covenants exist that may affect the development of the works prior to works commencing.  
 The designer will not be held responsible for any restrictions that come to light.


**BURIED SERVICES**  
 The contractor will be responsible for tracing buried services and taking all steps to protect such services during the course of the works.  
 It is the homeowners responsibility to liaise with service providers for the relocation of any meter boxes that may be in the way and affected by the building works.

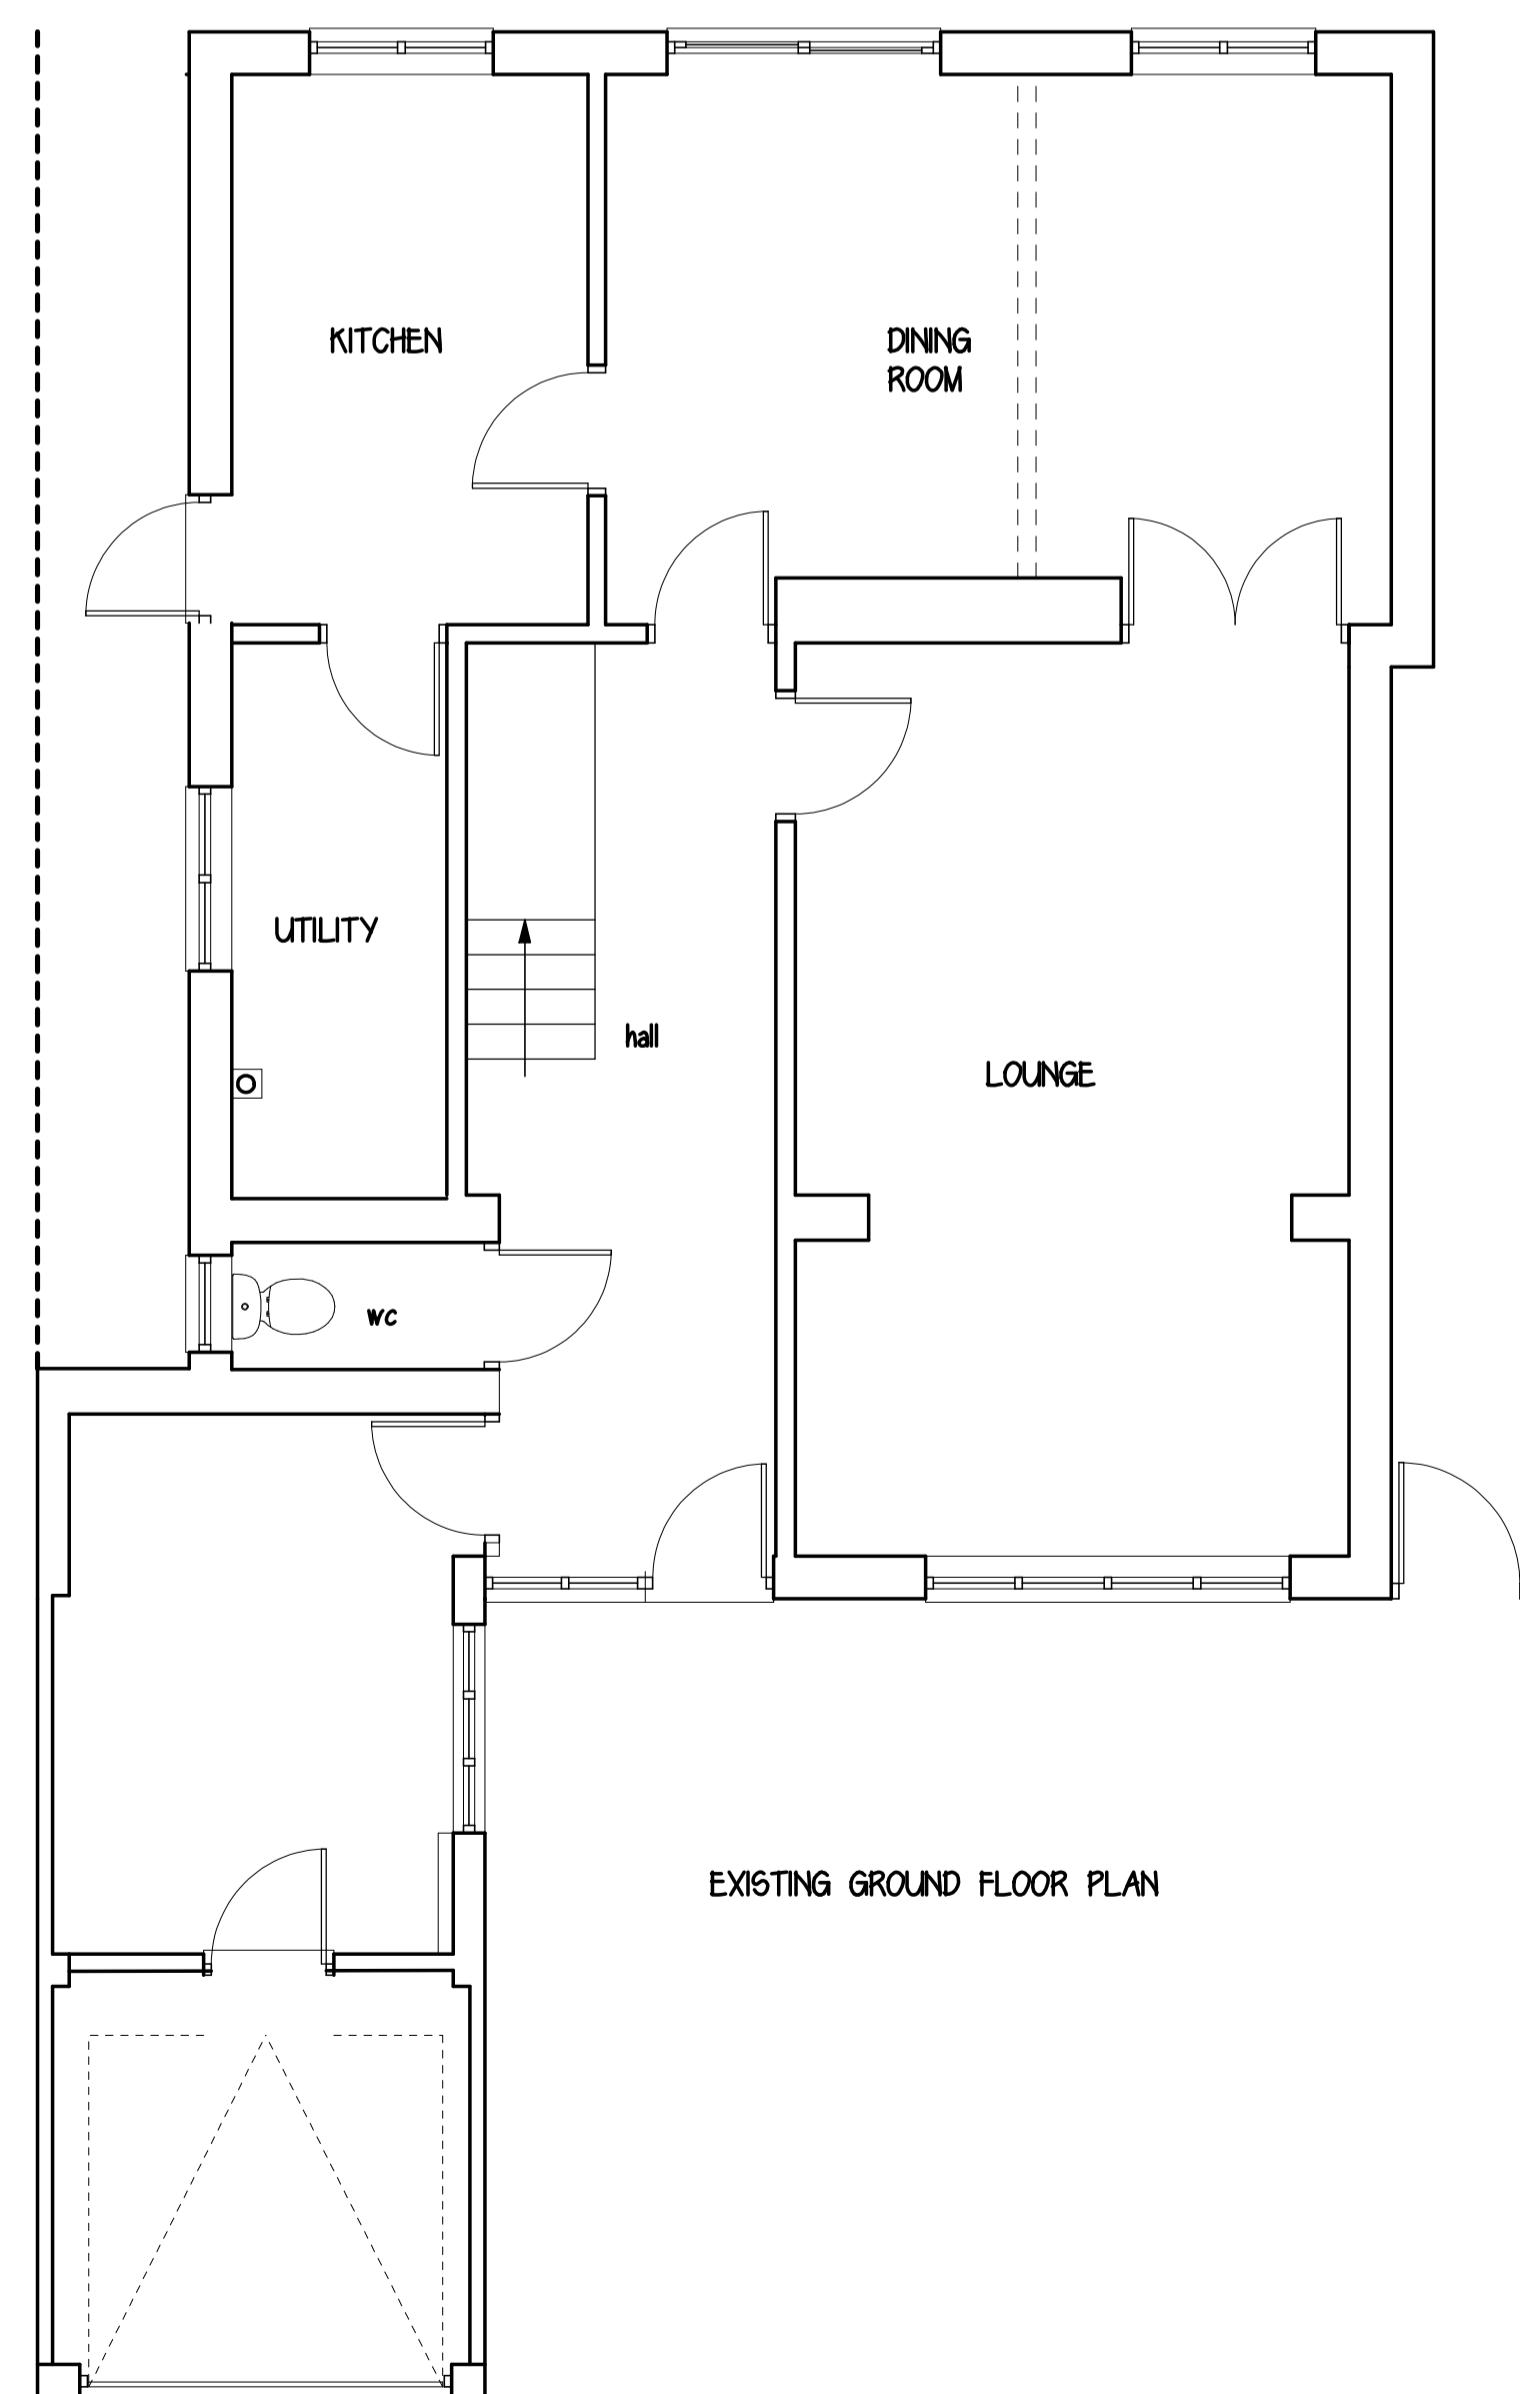

EXISTING GROUND FLOOR PLAN

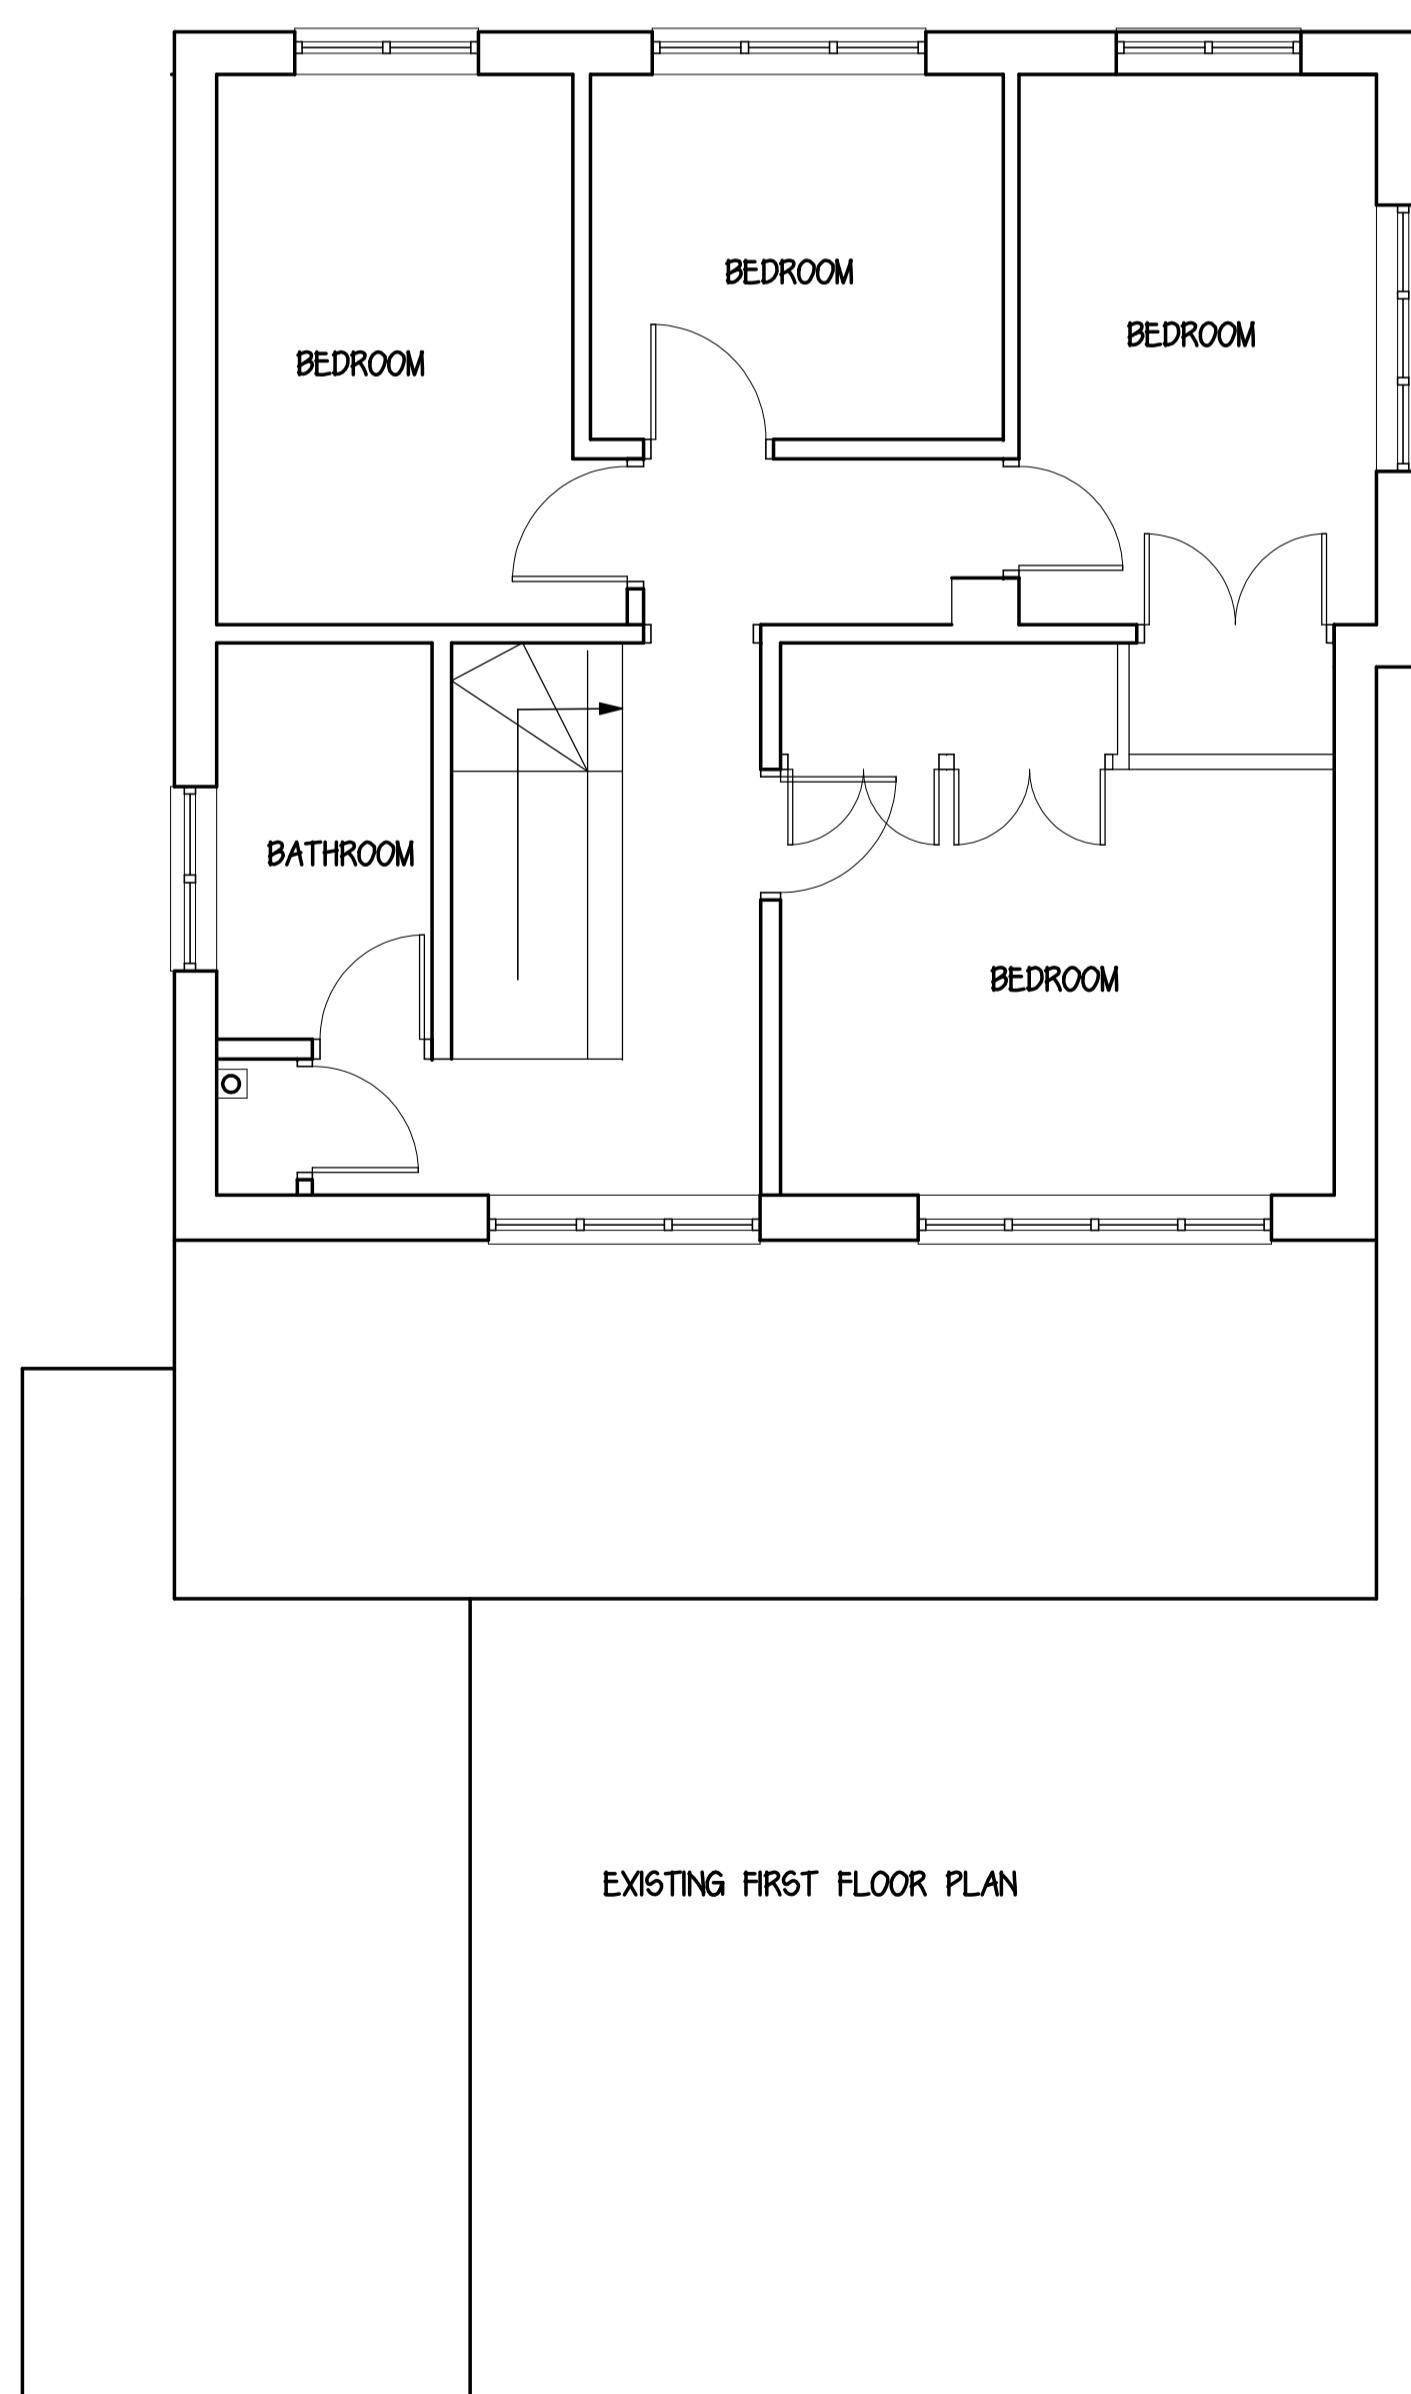

EXISTING FIRST FLOOR PLAN

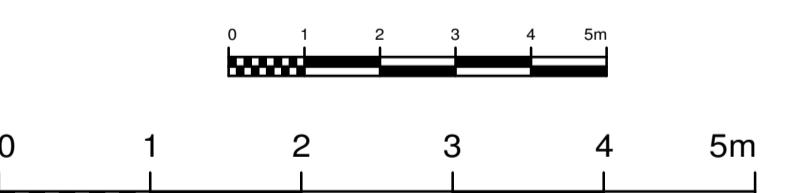

DO NOT SCALE FROM THESE DRAWINGS EXCEPT FOR PLANNING PURPOSES

**Architectural Drawing Services**  
 36 Charlesworth Close, Hemel Hempstead HP3 9EW  
 07910 340661 property-design@mail.com

**Project**  
**PROPOSED EXTENSIONS**

**Address**  
**7 BROOKDENE DRIVE**  
**NORTHWOOD**  
**H46 3NS**

**Client**  
**MR AND MRS RAUTELA**

**Title**  
**PLANS AND ELEVATIONS**

**Scale** **Date** **Drawg** **Rev**  
 1:50 01/01/2024 01  
 1:100 01/01/2024 01

© Copyright. Not to be reproduced copied or sold on without written approval