



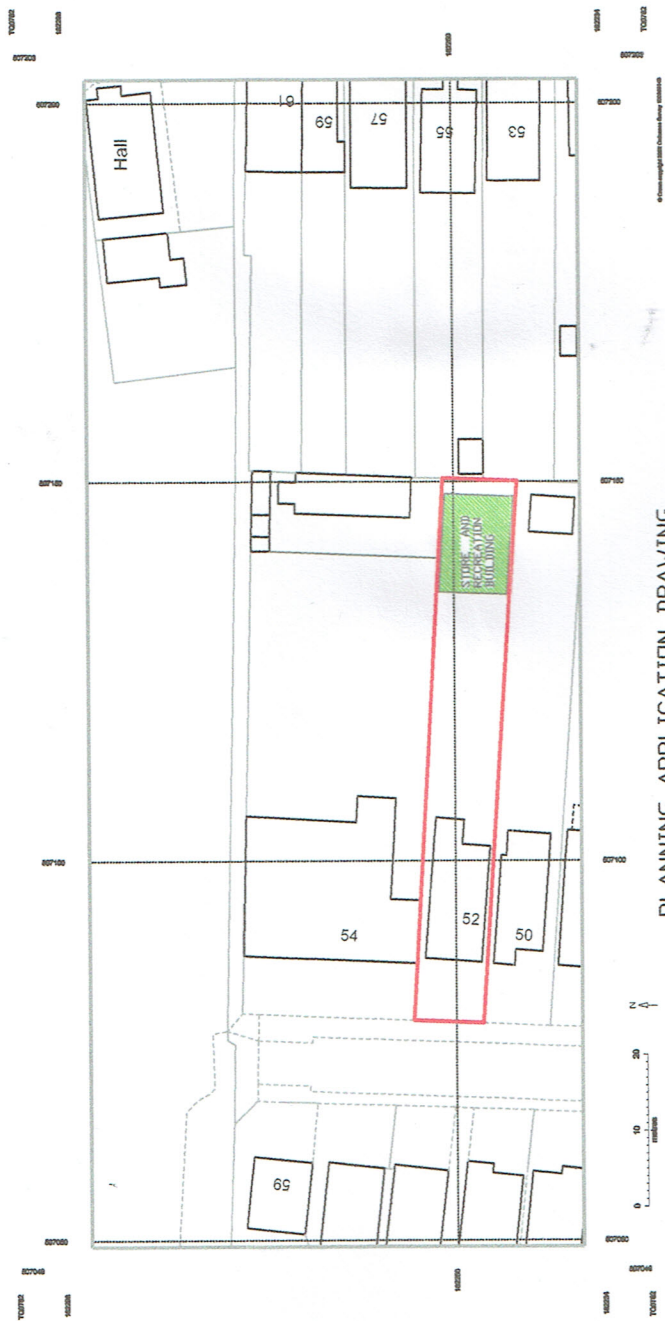

PLANNING APPLICATION DRAWING
 Reference CH/52 Shed/2 Scale 1: 1000
 52 COPPERFIELD AVENUE UB8 3NX
 PROPOSED BUILDING SHOWN HATCHED GREEN
 USE: RECREATION AND STORAGE

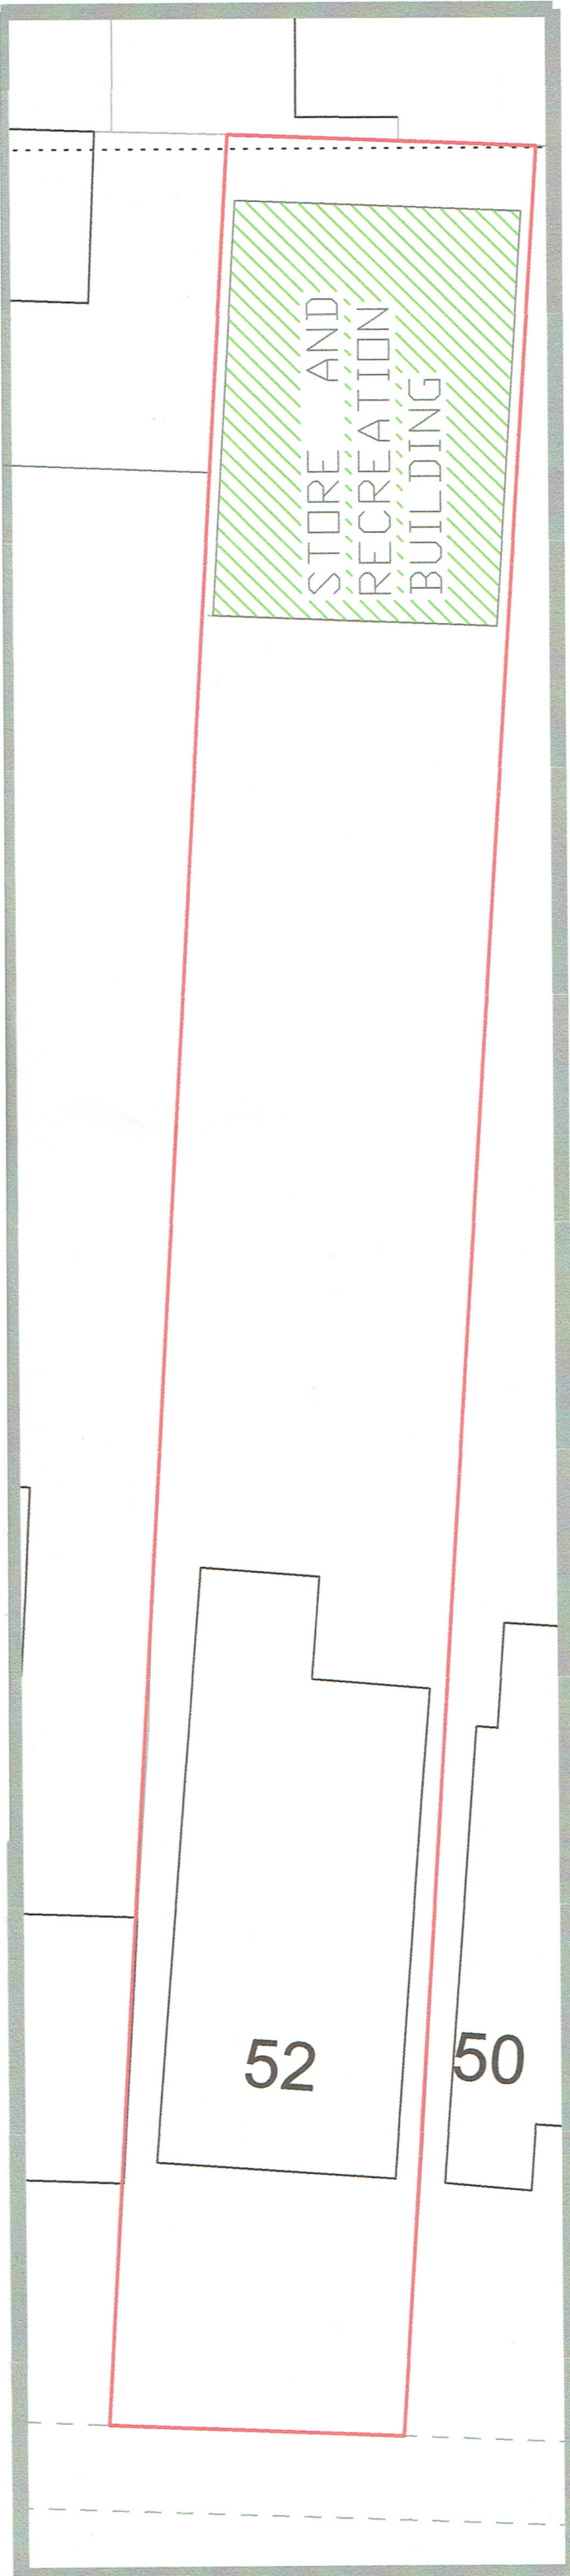

PLANNING APPLICATION DRAWING
 Reference CH/52 Shed/1 Scale 1: 200
 52 COPPERFIELD AVENUE UB8 3NX
 PROPOSED BUILDING SHOWN HATCHED GREEN
 USE: RECREATION AND STORAGE