


orresters

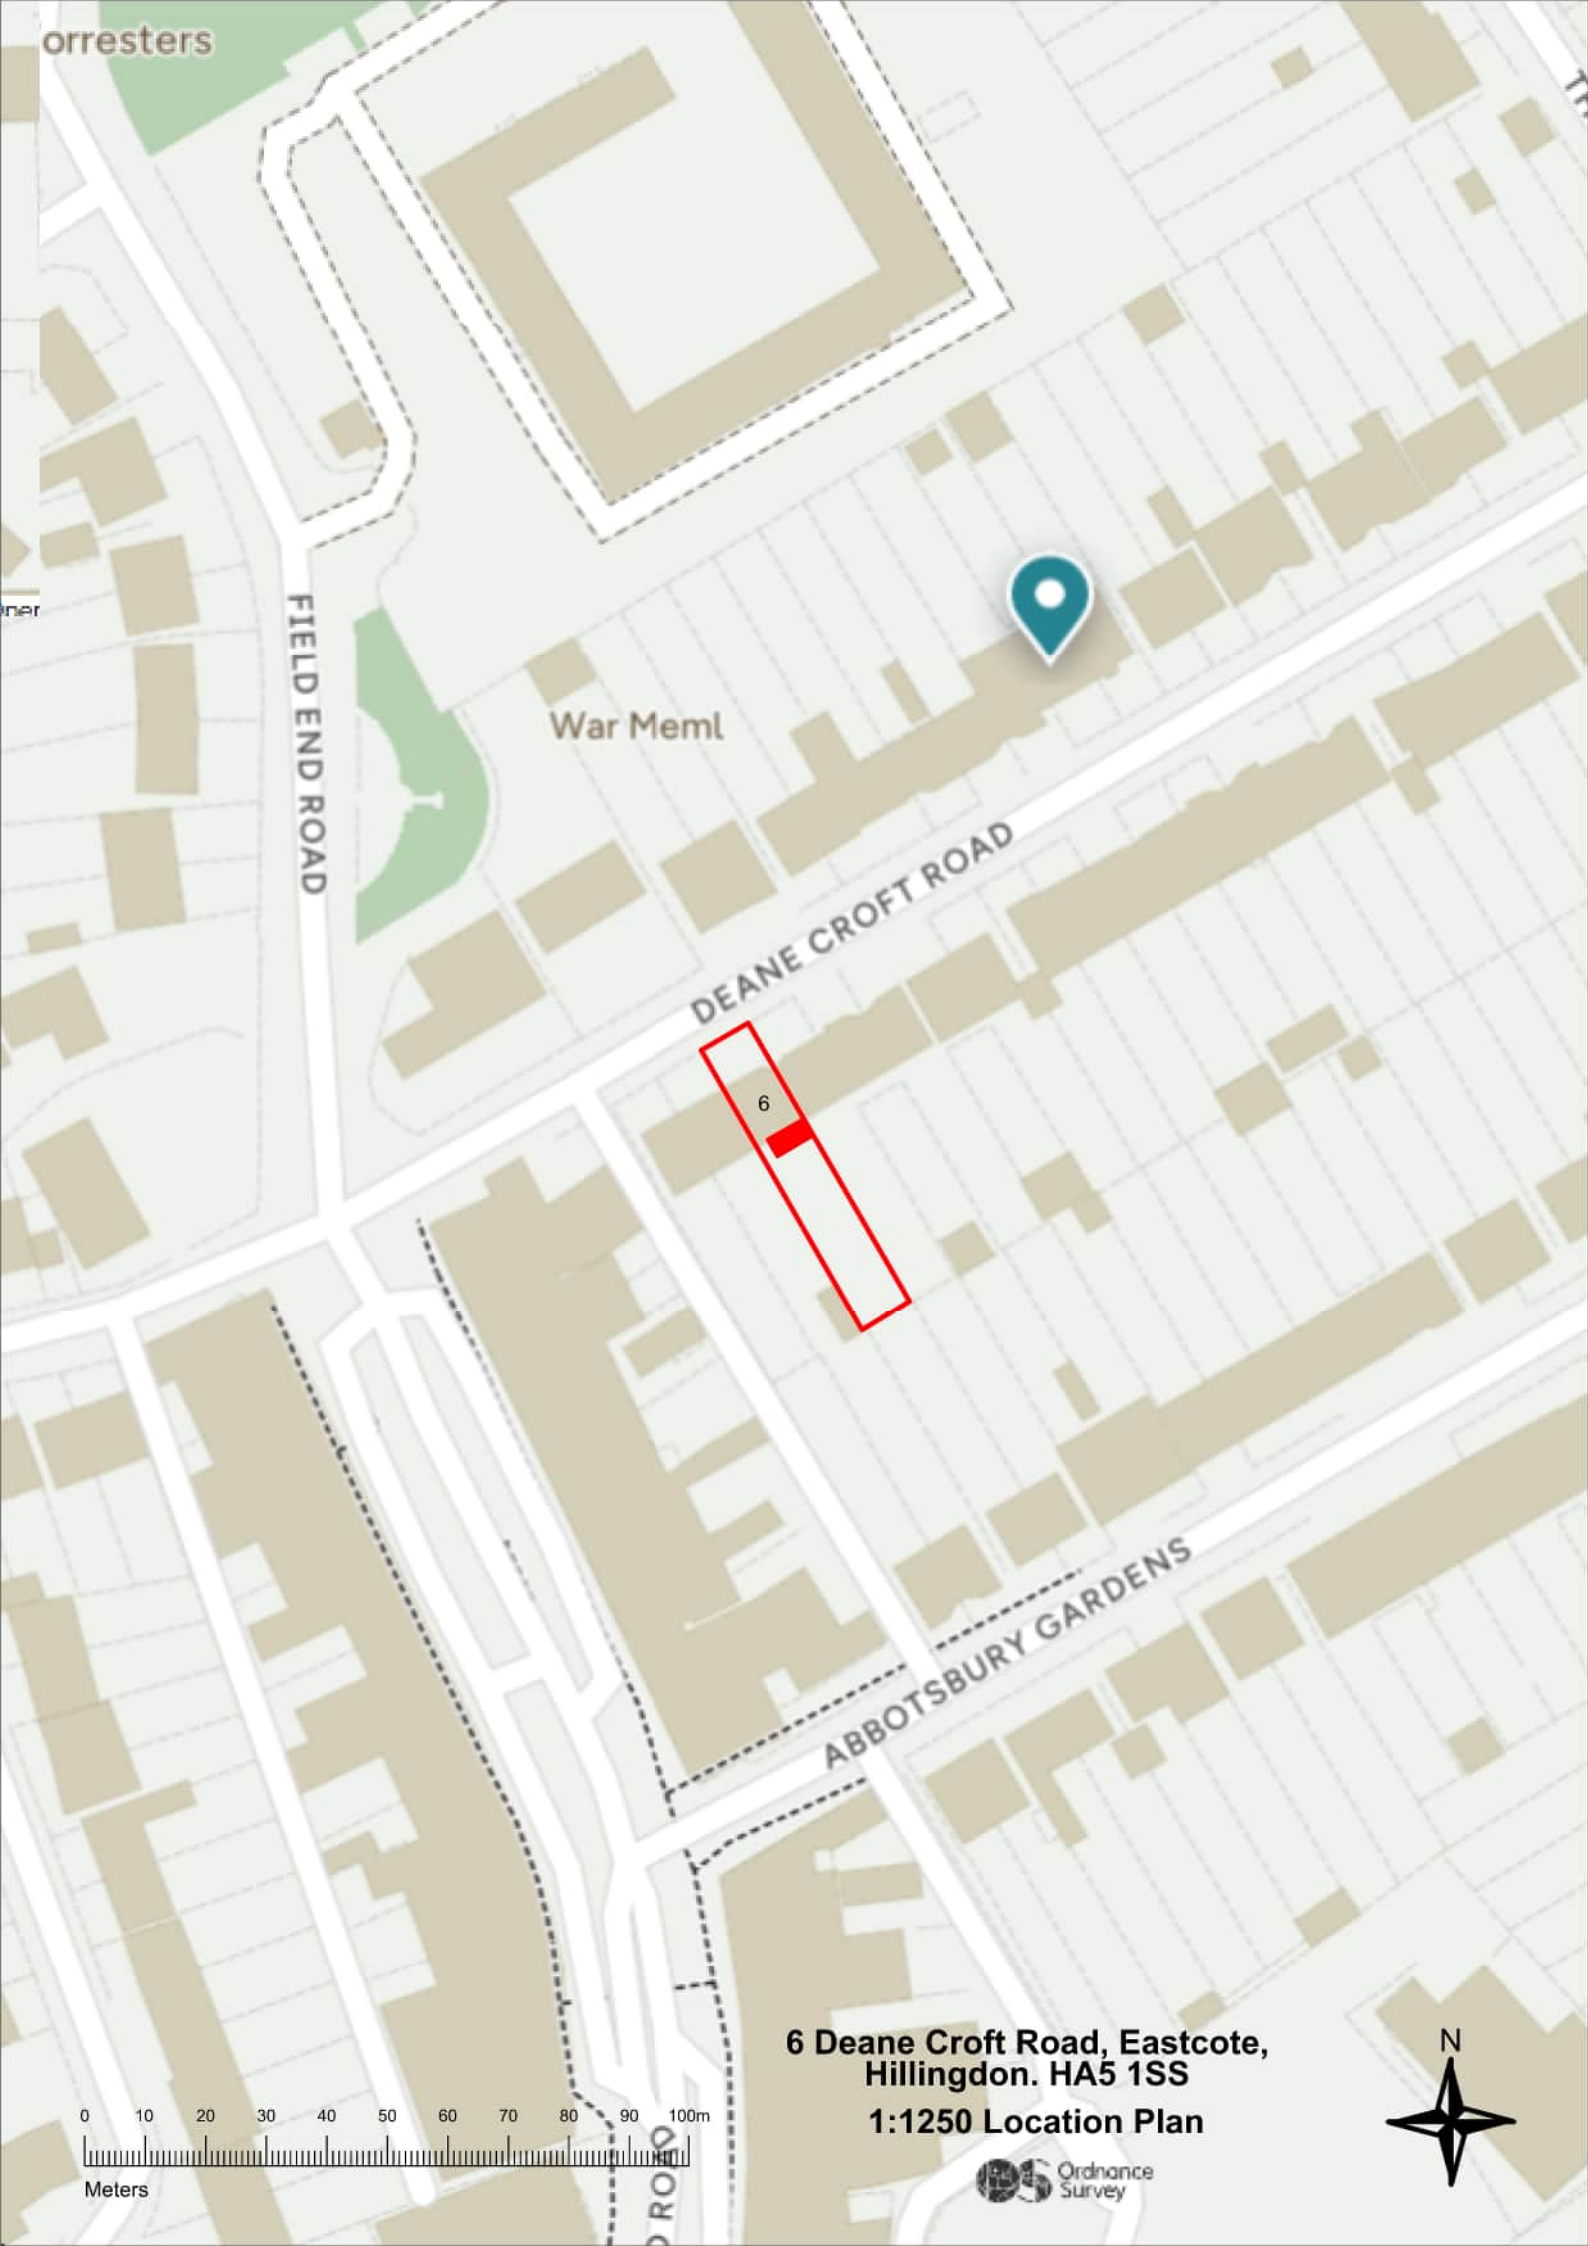

FIELD END ROAD

War Meml

DEANE CROFT ROAD

6

ABBOTSBURY GARDENS

6 Deane Croft Road, Eastcote,
Hillingdon. HA5 1SS
1:1250 Location Plan

0 10 20 30 40 50 60 70 80 90 100m

Meters

