


Existing Ground Floor Plan



Existing Front Elevation




Existing Rear Elevation

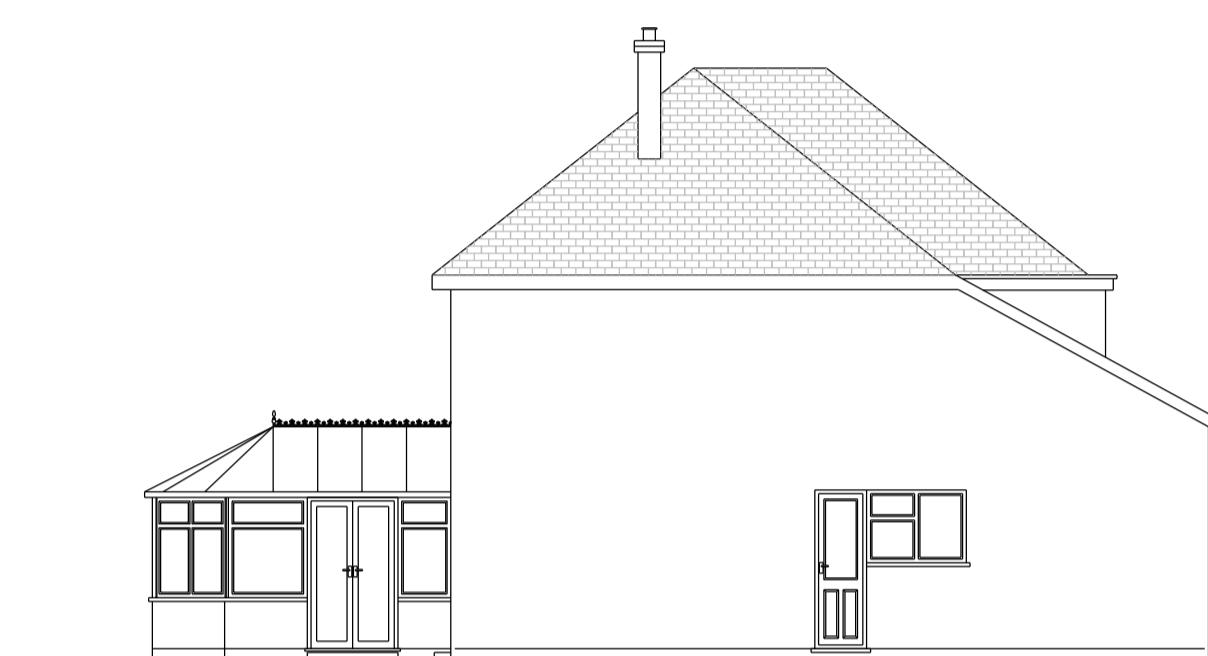


Existing Left Side Elevation



Existing Right Side Elevation

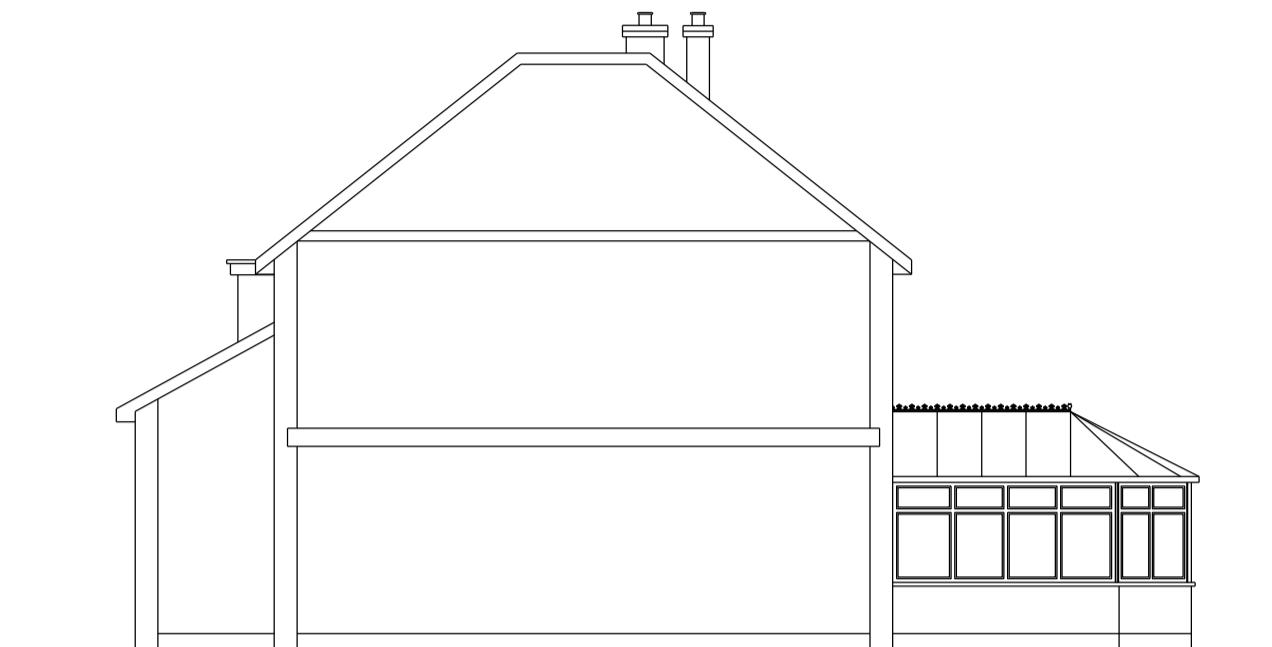

Existing Section

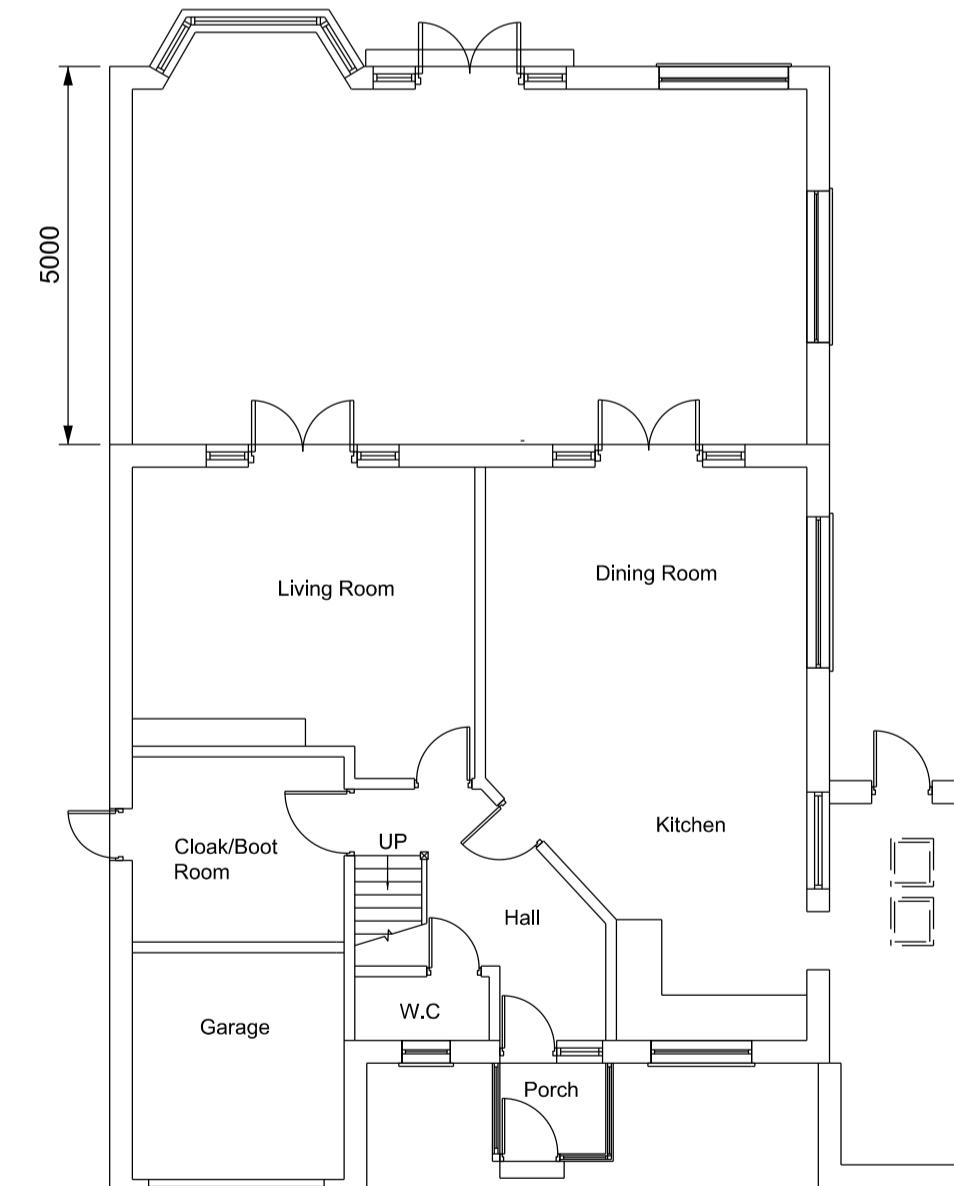


Proposed Ground Floor Plan




Proposed Front Elevation




Proposed Rear Elevation

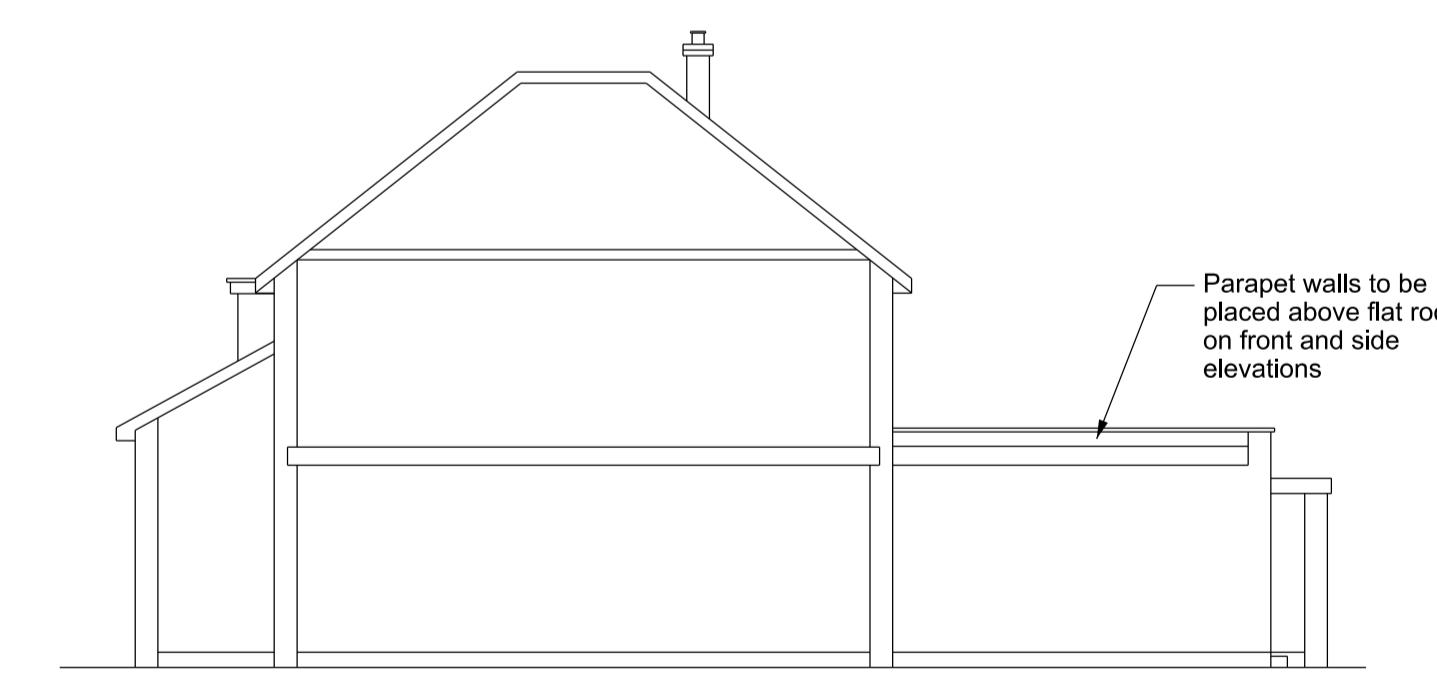

Proposed Section

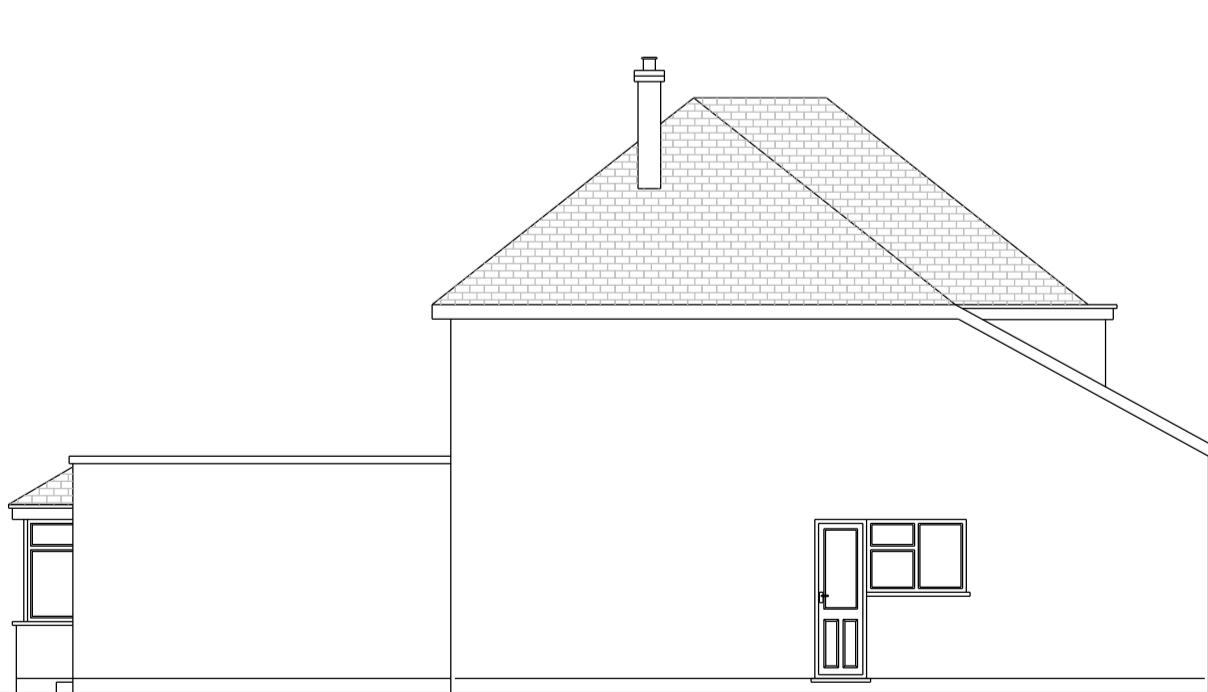

Proposed Left Side Elevation

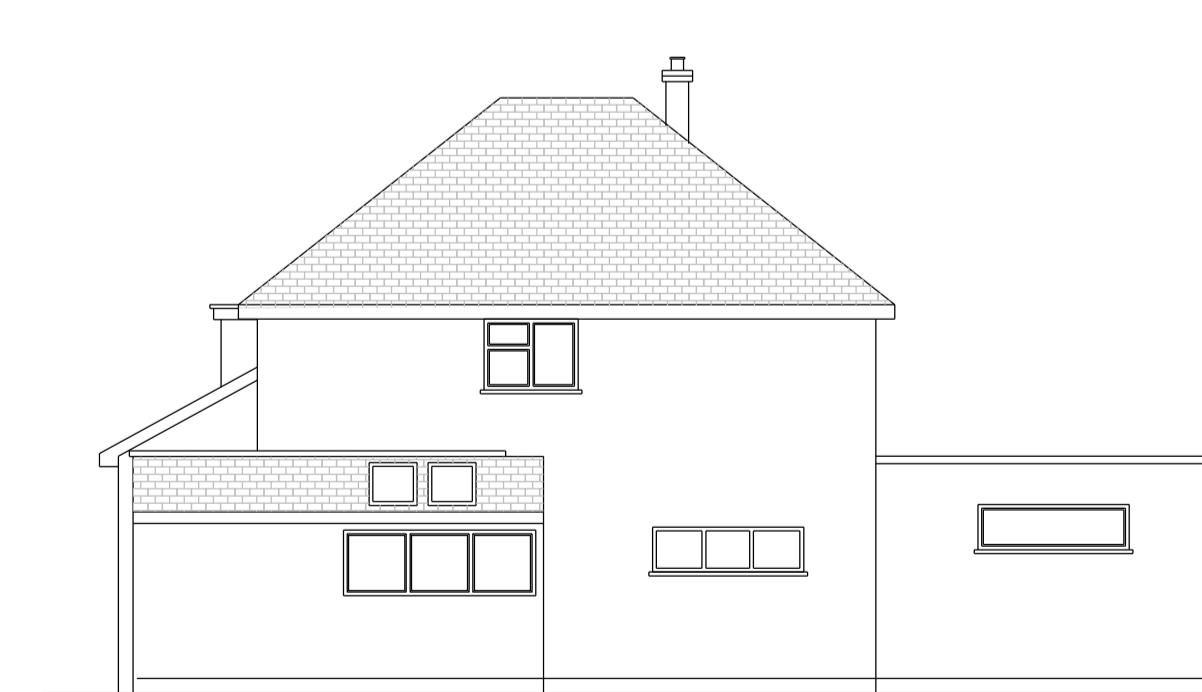

Proposed Right Side Elevation