

REV:-

PLANNING PORTAL REF/##
PP-12534892 DATE/11/02/23

COUNCIL REF/## 11/11/2023
59390/APP/2023/392

(S-III/A)

OWNER:- MR. MUNDEEP BHARRICH.
H/20, DORCHESTER WAYE HAYES.
MIDDX;- LONDON. UB4 0HU.

DATE:- 14/10/2023

PROPOSED DATE
03/03/2024

DWG/##:- M/20/A-1/B.M


SCALE AS
SHOWN

PROPOSAL:- ERECTION OF DOUBLE (HALF)
STOREY AT FIRST FLOOR EXTENSION
AS A BED ROOM-4, + SIDE/EXTENSION


SHEET/##
S.III/A & S.IV/A



EXISTING FRONT ELEVATION, (1; 100)

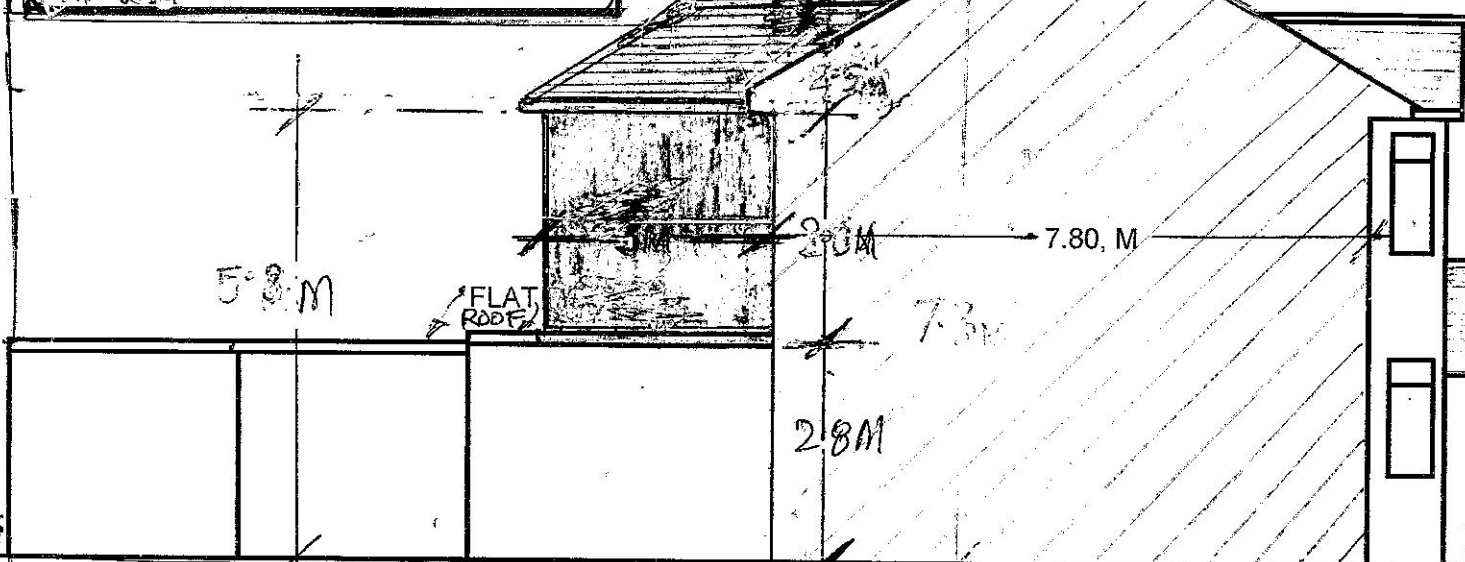

PROPOSED SIDE (H/22) ELEVATION, (1;100)

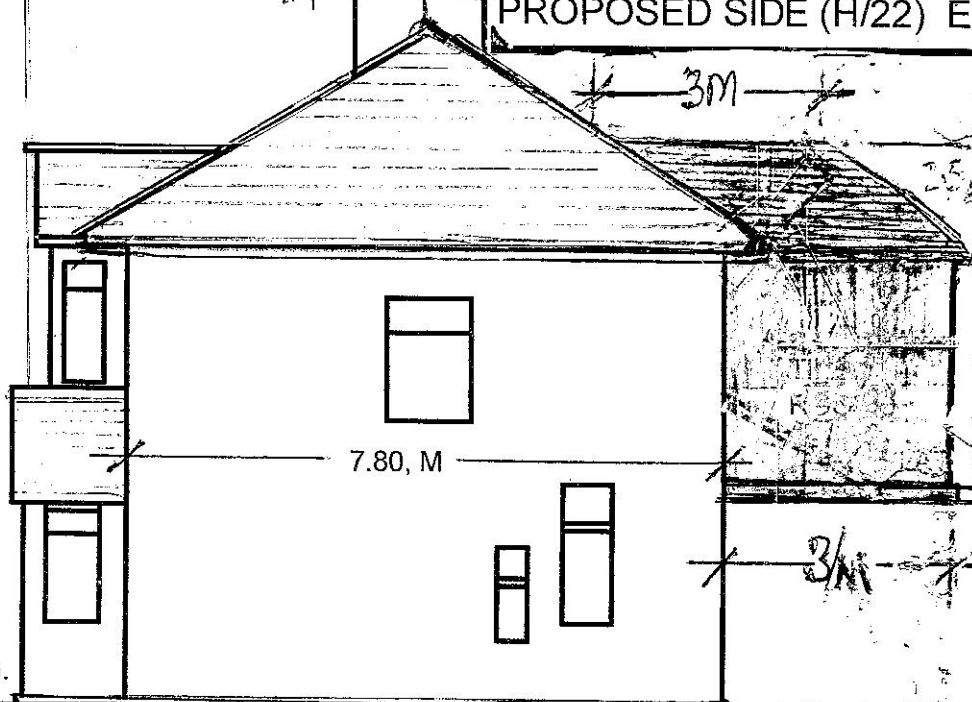

PROPOSED SIDE (H/18) ELEVATION, (1;100)

DRAW IT

Architectural Technician/Consultant

MR. MONEY QADRI
Agent

DOVECOTE BARN,
HERTS;- SG4 7DZ.

Mobile: 07949 035 715

Email: draw_it@hotmail.com

ROOF OF PLASTIC SHEETS.