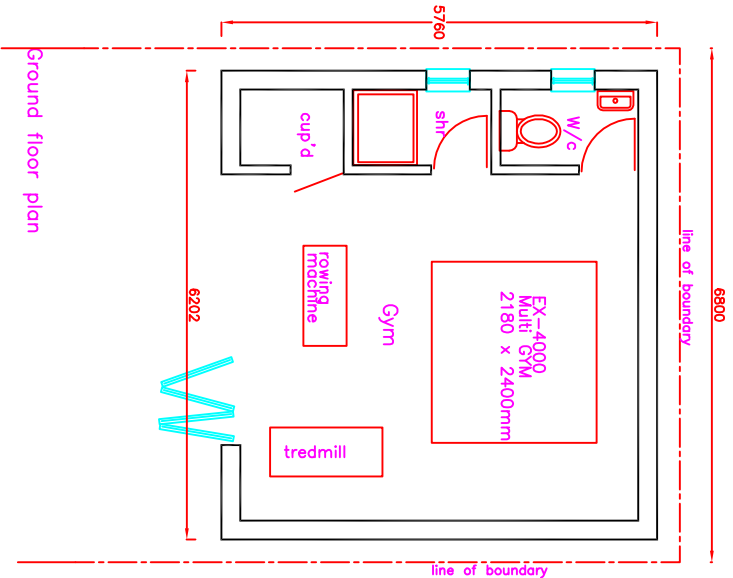


FOR PLANNING PURPOSES ONLY		
ADDRESS 119 Granville Road Hillingdon UB10 9AG		
DRAWING TITLE Plans / elevations proposed		
PROPOSAL Out-building , GYM		
SCALE 1:100	DATE July 24	REV
DRAWING NUMBER L.03		