


01 GROUND FLOOR

Scale 1: 1

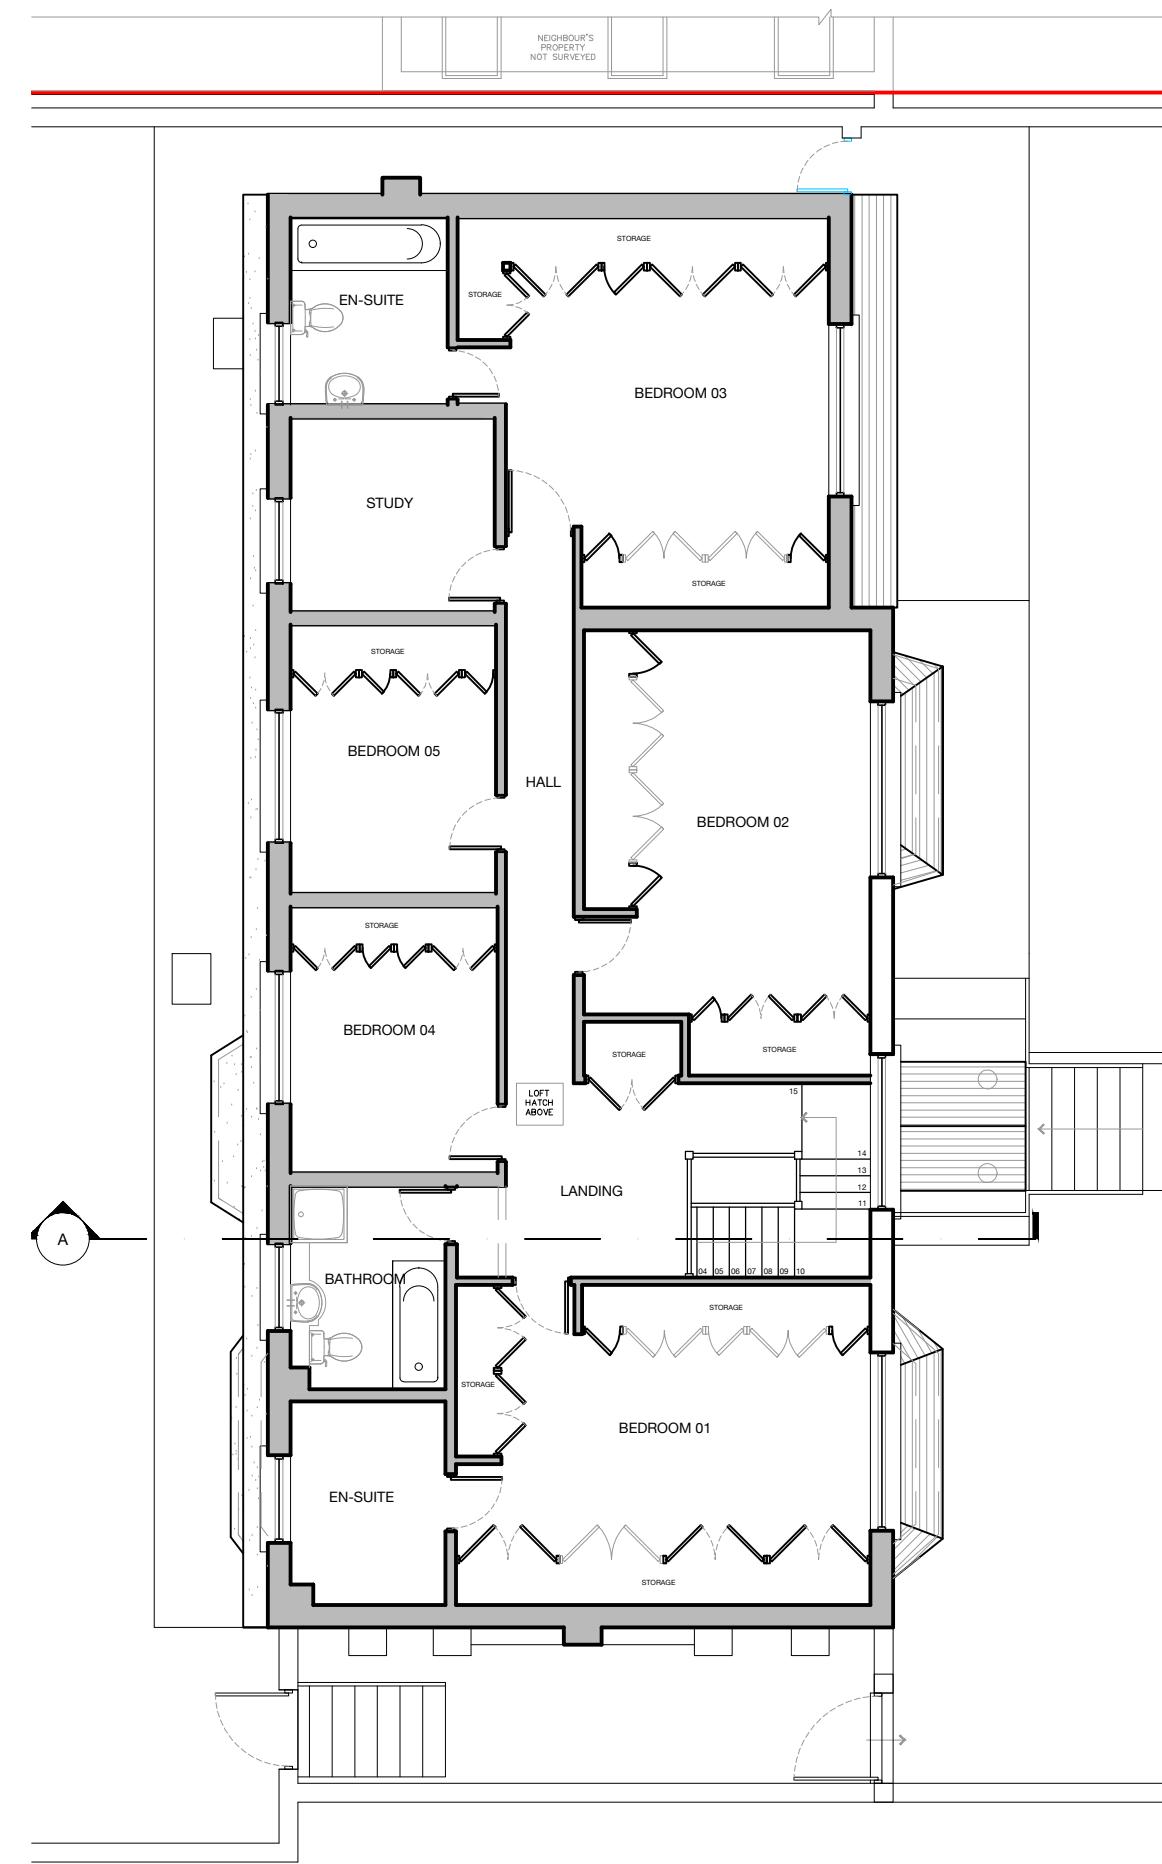

02 FIRST FLOOR

Scale 1: 100

© Copyright Kotak Design.
Reproduction in whole or in part by any means is prohibited without the
prior permission of Kotak Design.

GENERAL NOTES

This drawing shall not be scaled. All dimensions are in mm unless otherwise stated.

All dimensions shall be checked on site prior to commencing the works and errors and omissions to be reported to the architects.

All works shall conform to the current edition of the building regulations and other statutory requirements.

Standard specifications and codes of practice.

If this drawing forms part of an application for planning permission on

behalf of the applicant named below, it shall not be used for any other purpose without the express permission of Kotak Design.

Kotak Design cannot accept responsibility for the integrity and accuracy of such information. Any clarification and/or additions that are required appertaining to such information should be sought from the relevant

Notes

Enter Custom Note or Select from standard notes

First Issue dd.mm.yy

PLANNING

CLIENT
MR & MRS SAWHNEY'S

PROJECT
7 WOODGATE CRESCENT
L1A 5PZ

DRAWING TITLE

JOB NO. DWG NO. REV. SCALE @ A3

JOB NO DWG NO REV SCALE @ A3
R124 A103 - 1:100

— — — — —

10 Pelican Drive
Harrow HA2 0EE

+44(0) 20 817 66 111
info@kotakdesign.co.uk

10 Pelican Drive
Harrow HA2 0EE

+44(0) 20 817 66 111
info@kotakdesign.co.uk