


01 GROUND FLOOR

Scale 1: 100

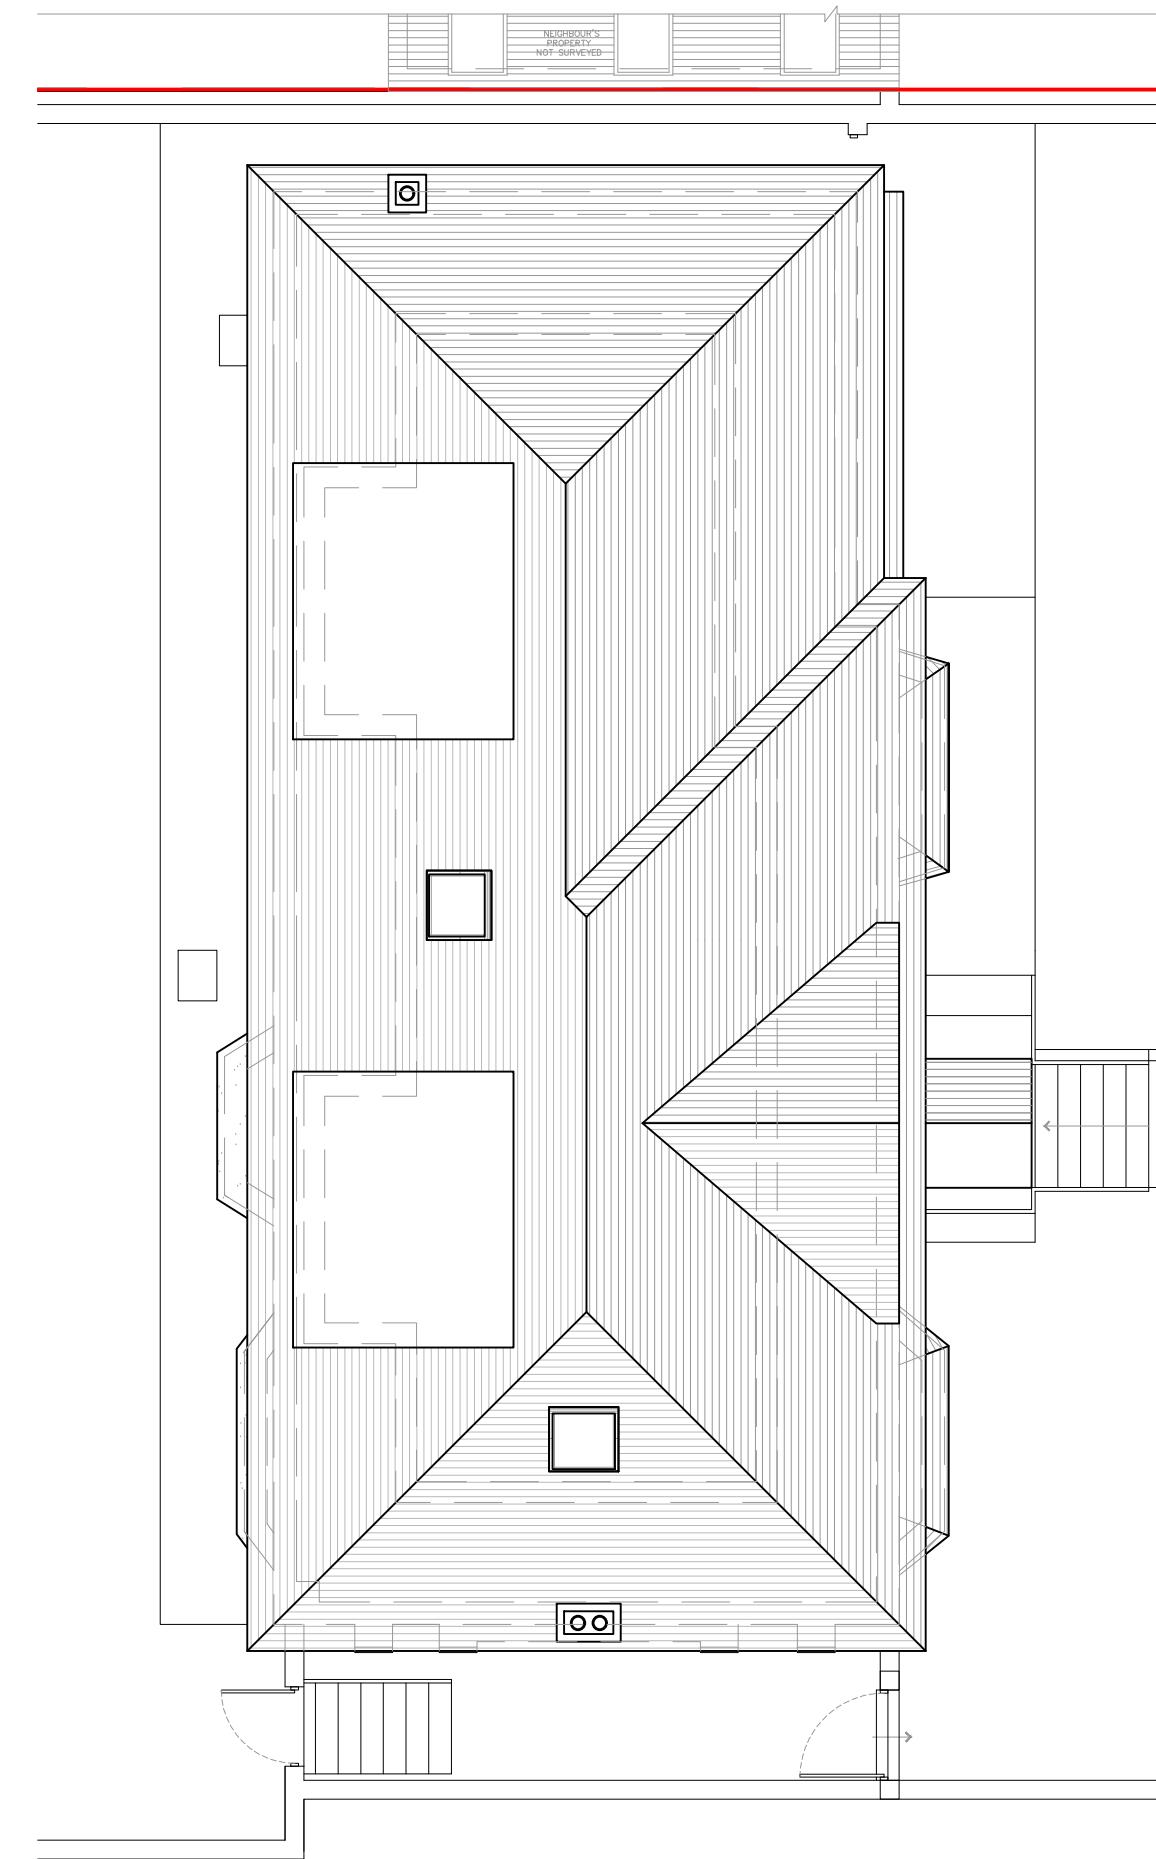

02 FIRST FLOOR

Scale 1: 100

1:100 0 1 2 3 4 5 M

© Copyright Kotak Design.
Reproduction in whole or in part by any means is prohibited without the prior permission of Kotak Design.

GENERAL NOTES

This drawing shall not be scaled. All dimensions are in mm unless otherwise stated.

All dimensions shall be checked on site prior to commencing the works and errors and omissions to be reported to the architects.

All works shall conform to the current edition of the building regulations and other statutory requirements.

All materials and workmanship shall conform with the relevant British Standard specifications and codes of practice.

If this drawing forms part of an application for planning permission on behalf of the applicant named below, it shall not be used for any other purpose without the express permission of Kotak Design.

This drawing may incorporate information from other professionals. Kotak Design cannot accept responsibility for the integrity and accuracy of such information. Any clarification and/or additions that are required appertaining to such information should be sought from the relevant profession or their appointment representative as listed below.

Notes

Enter Custom Note or Select from standard notes

- First Issue dd.mm.yy

PLANNING

CLIENT

MR & MRS SAWHNEY'S

PROJECT

7 WOODGATE CRESCENT
HA6 3RB

DRAWING TITLE
PROPOSED PLANS 02 OF 02

JOB NO DWG NO REV SCALE @A3

R124 A106 - 1:100

KOTAK

10 Pelican Drive
Harrow HA2 0FF

+44(0) 20 817 66 111
info@kotakdesign.co.uk