


00

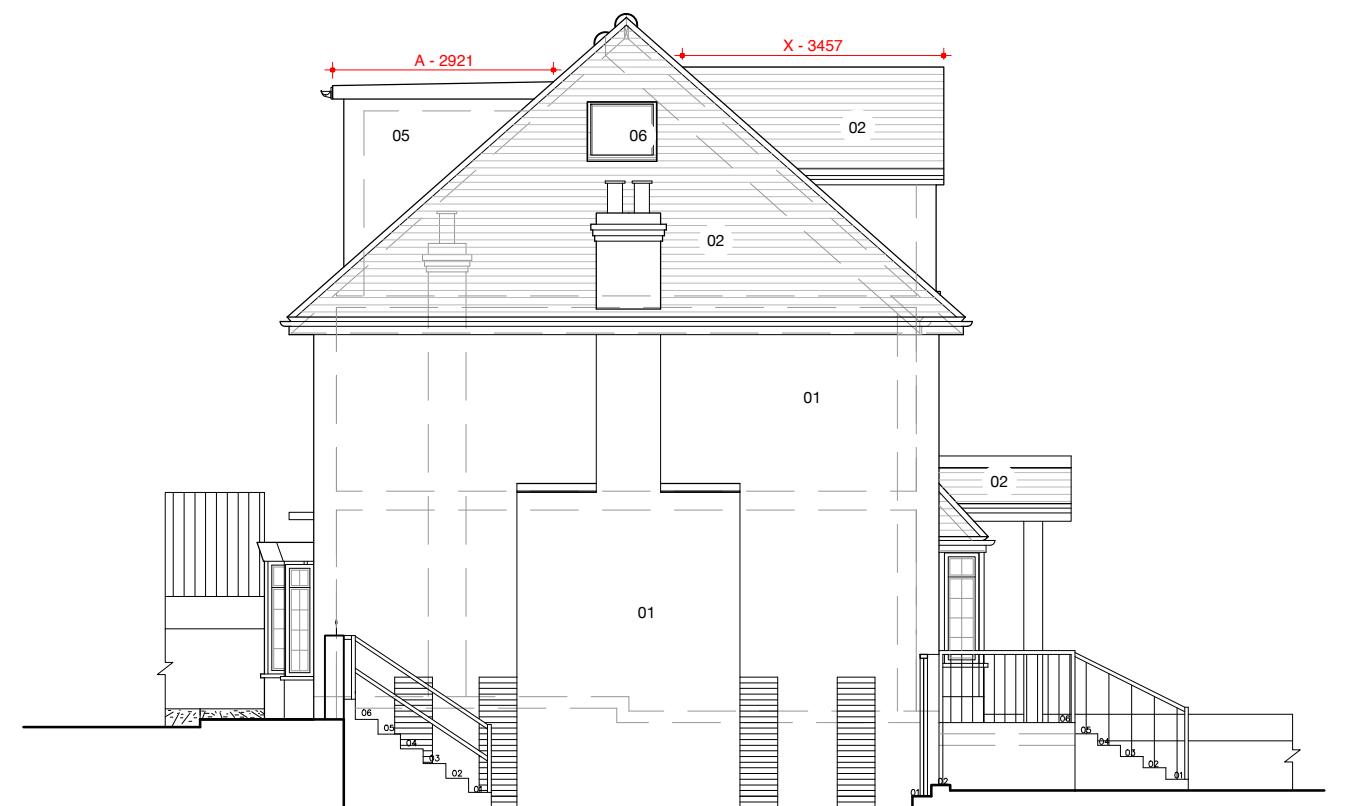

01 SIDE ELEVATION (WEST)

Scale 1: 100

Notes
Enter Custom Note or Select from standard notes

- 01 FACING BRICKS
- 02 PLAIN ROOF TILES
- 03 DOUBLE GLAZED WINDOW WHITE
- 04 PROPOSED GLAZED WINDOWS
- 05 PROPOSED DORMER
- 06 PROPOSED ROOF WINDOW

$V^{\text{dormer}} = (A \times \frac{1}{2} B) \times C$
 $V^{\text{dormer}} = (2.921 \times \frac{1}{2} 2.325) \times 4.403$
 $V^{\text{dormer}} = 14.95 \times 2 = 29.90 \text{ m}^3$
 $V^{\text{front-dormer}} = (X \times \frac{1}{2} Y) \times Z$
 $V^{\text{front-dormer}} = (3.194 \times \frac{1}{2} 2.797) \times 2.900$
 $V^{\text{front-dormer}} = 12.95 \text{ m}^3$
 $V^{\text{total-dormer}} = 42.85 \text{ m}^3$



02 SIDE ELEVATION (EAST)

Scale 1: 100



A Roof Amendment 20.11.2025
- First Issue dd.mm.yy

PLANNING

CLIENT
MR & MRS SAWHNEY'S

PROJECT
7 WOODGATE CRESCENT
HA6 3RB

DRAWING TITLE
PROPOSED ELEVATIONS 02 OF 02

JOB NO DWG NO REV SCALE @A3
R124 A204 A 1:100