




EXISTING FRONT ELEVATION (NO ALTERATION)



EXISTING REAR ELEVATION (NO ALTERATION)

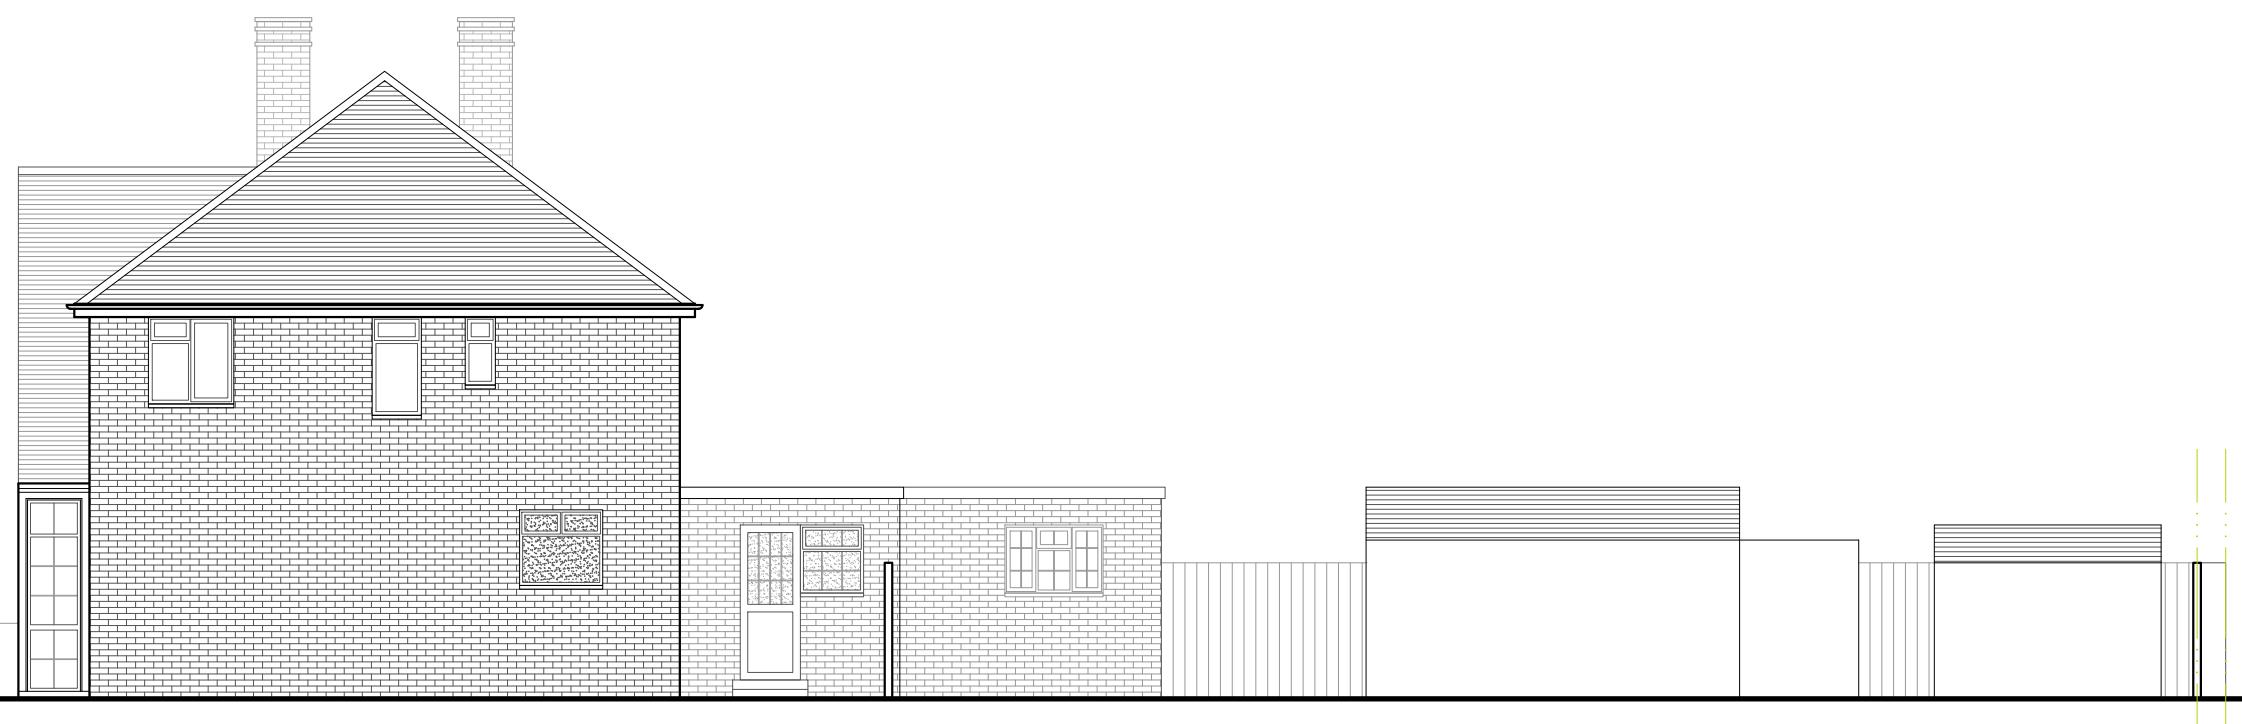

EXISTING SIDE ELEVATION