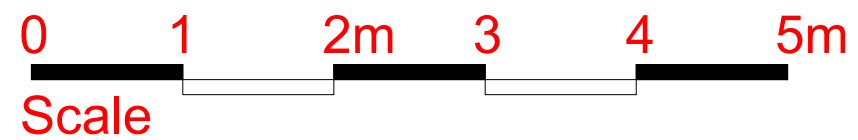
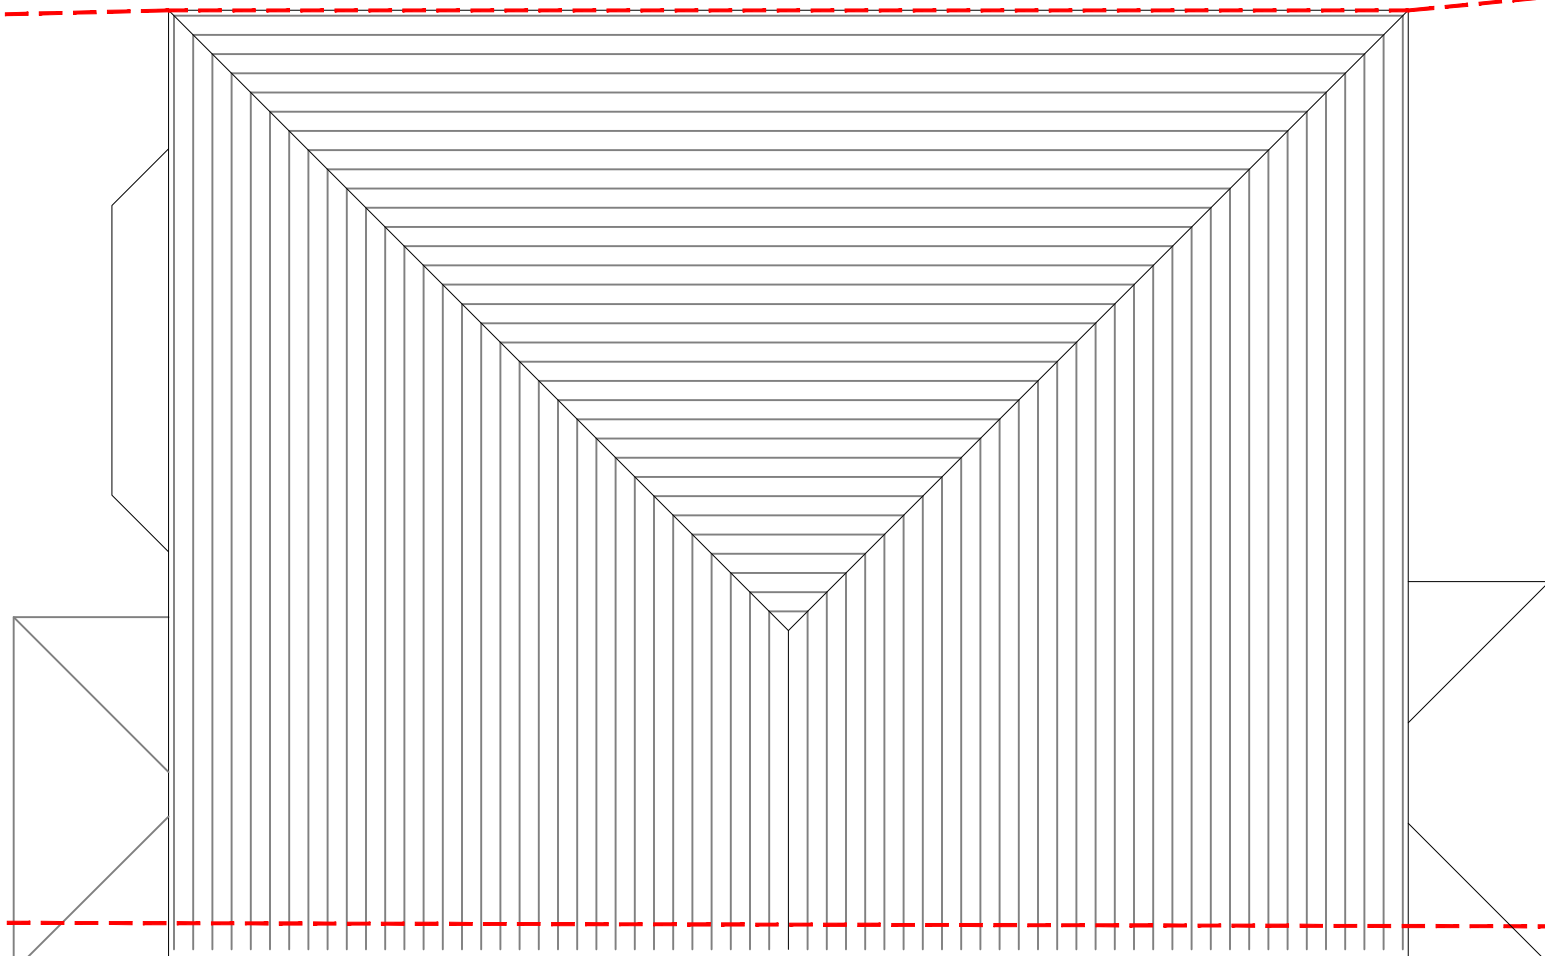


EXISTING GROUND FLOOR PLAN

[illegible]