

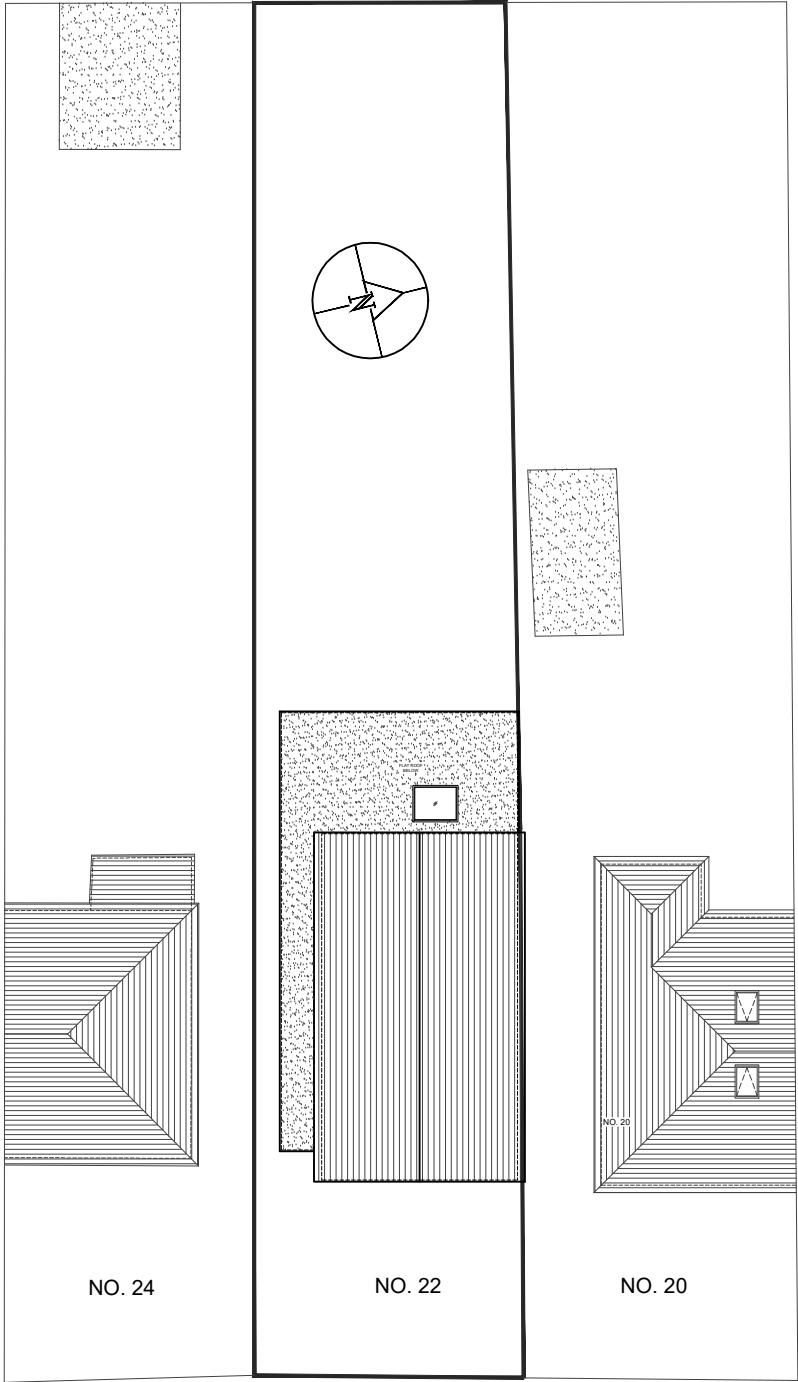


01 - OS MAP SCALE 1:1250

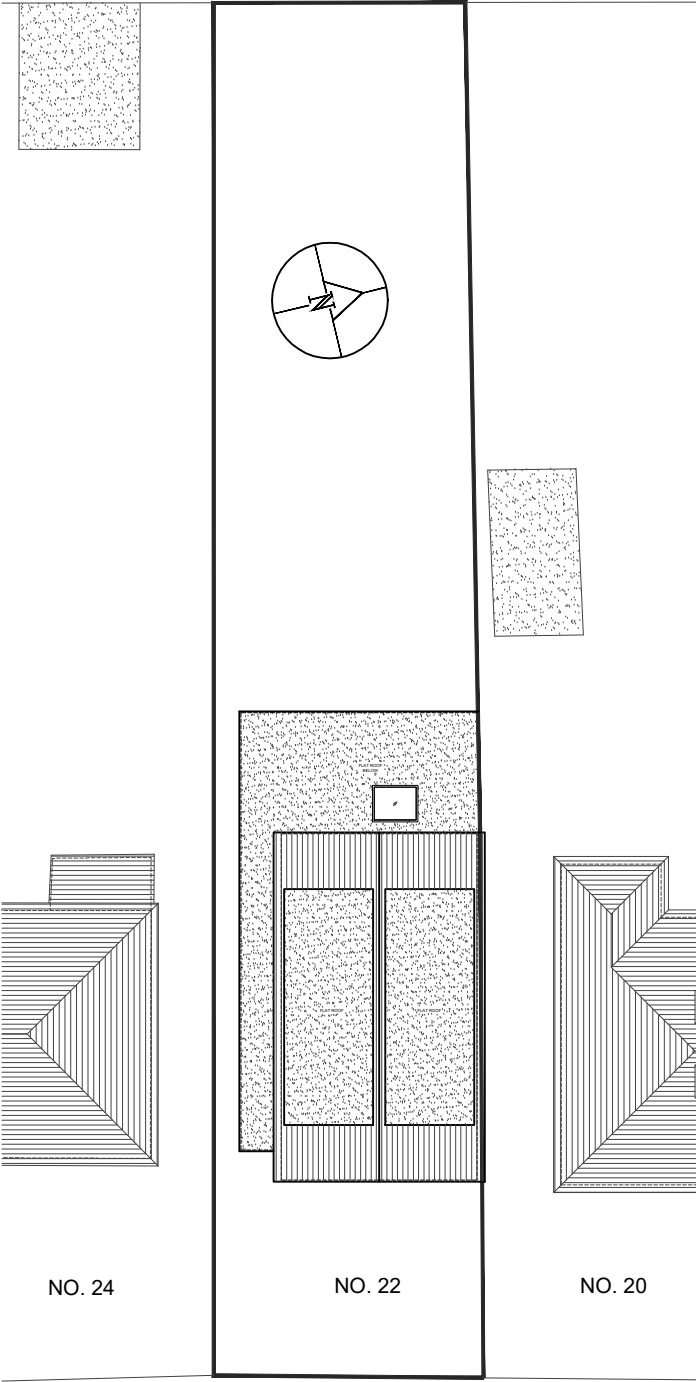


02 -EXISTING BLOCK PLAN

SCALE 1:250

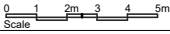

03 -PROPOSED BLOCK PLAN

SCALE 1:250

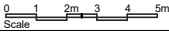

- NOTES
- Dimensions are not to be scaled from this drawing by contractors. The contractor is requested to check all dimensions before the work started.
 - Report any discrepancies to the client or architect before undertaking the work described in the drawings.
 - Dimensions are approximate site dimensions and are to be verified by the contractor on site before any fabrication/site works i.e foundations etc occur
 - Contractor is responsible for all temporary propping to existing structure

REVISIONS			
NO	DESCRIPTION	DATE	BY

**LAWFULNESS
CERTIFICATE**

DESIGN ENDEAVOURS LTD M: 07824773079, 07869580774 E: design.endeavour@gmail.com			
Project	22 MORGAN LANE, HAYES LONDON, UB3 2UB		
Title	OS MAP & BLOCK PLANS		
Scale	Drawn	Approved	Date
as shown@A3	MU		FEB-25
Job No.	Drawing No.	Rev.	
DE-1126/25	PD-22ML-01		