


Location Plan

Site Address: 81, Hillside Road, Northwood, HA6 1PZ

Date Produced: 19-Mar-2025

Scale: 1:2500 @A4

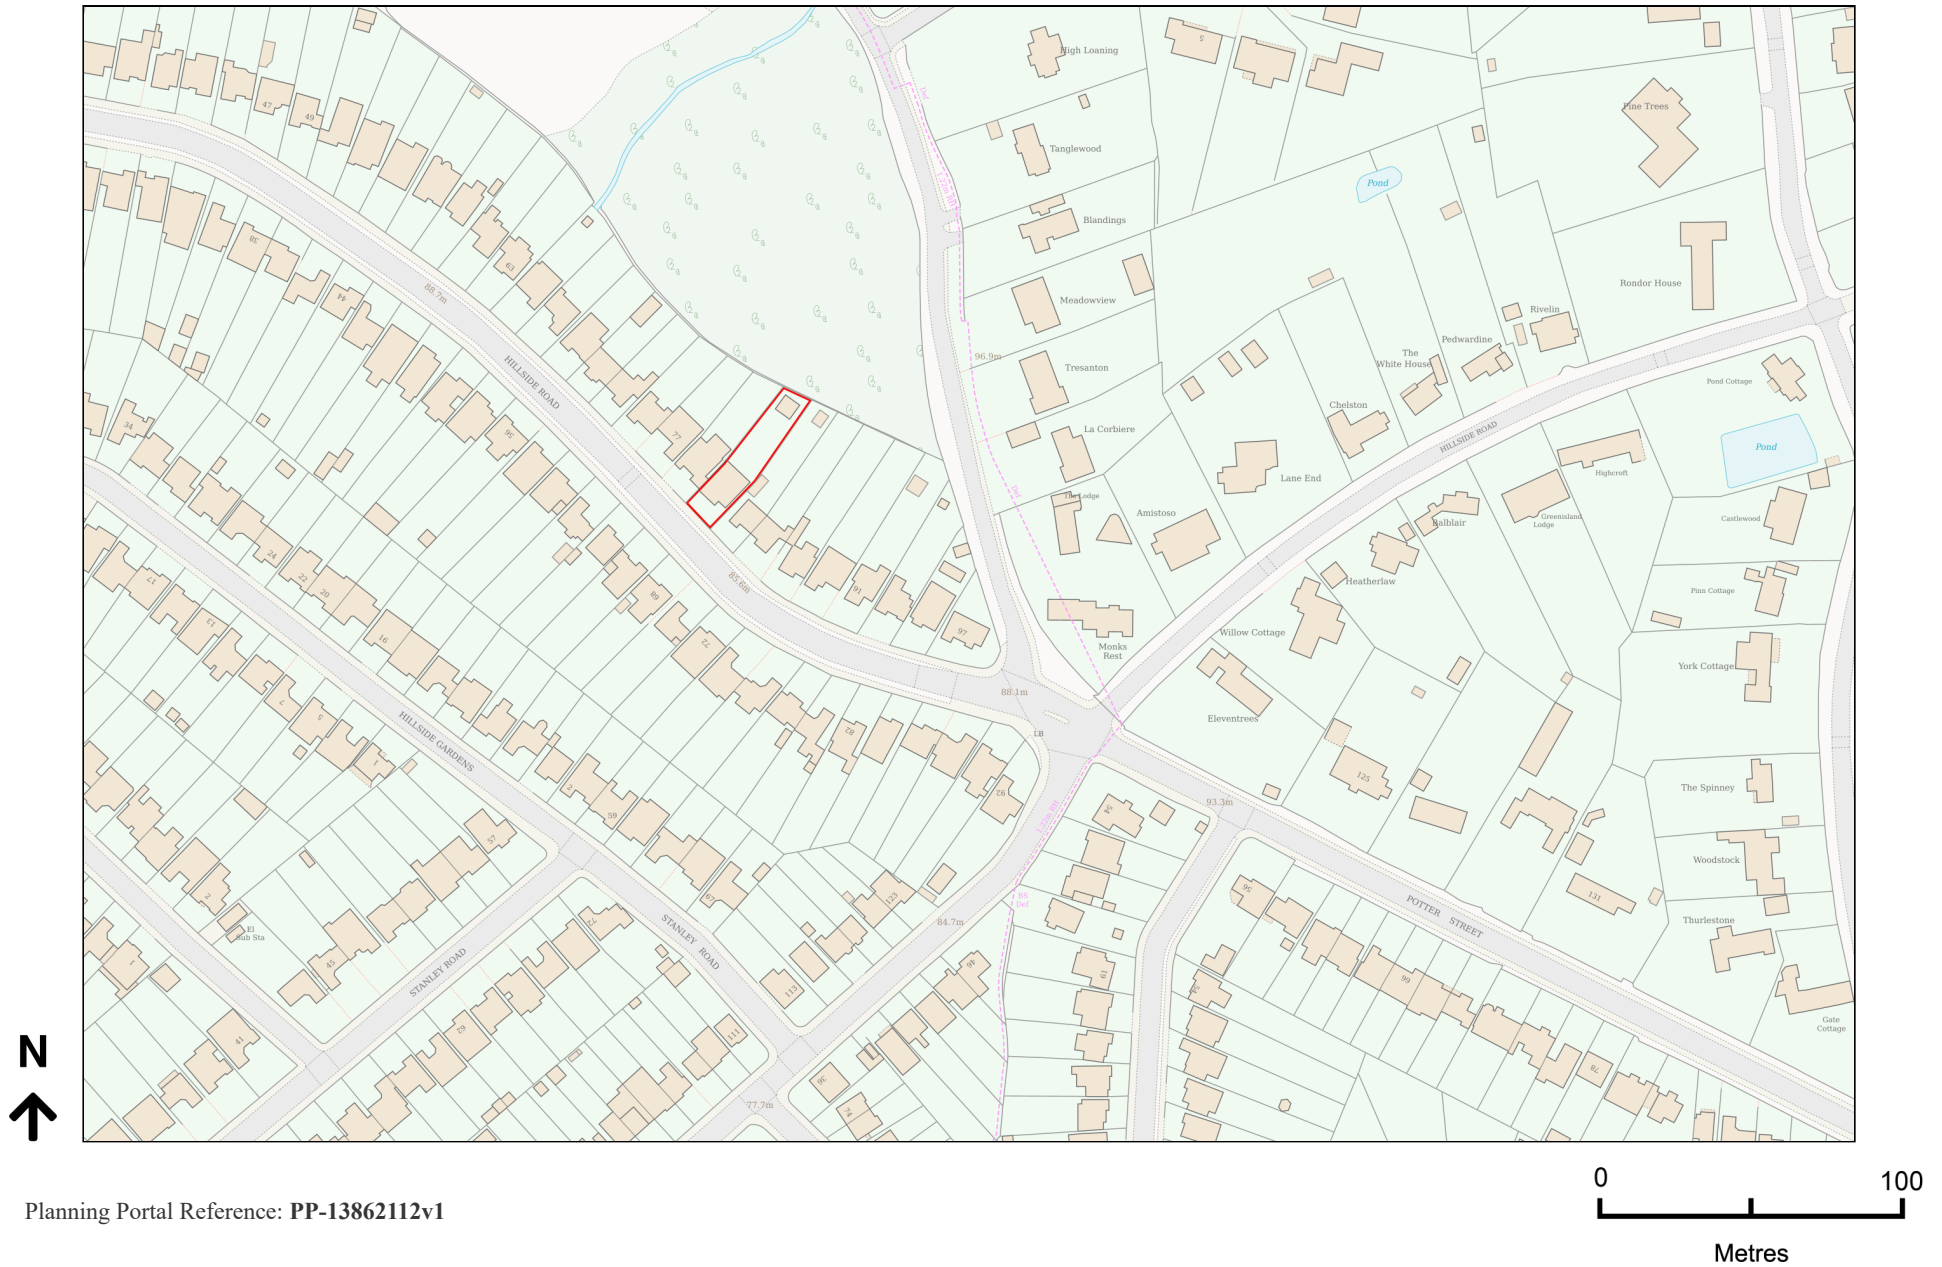

Planning Portal Reference: PP-13862112v1