


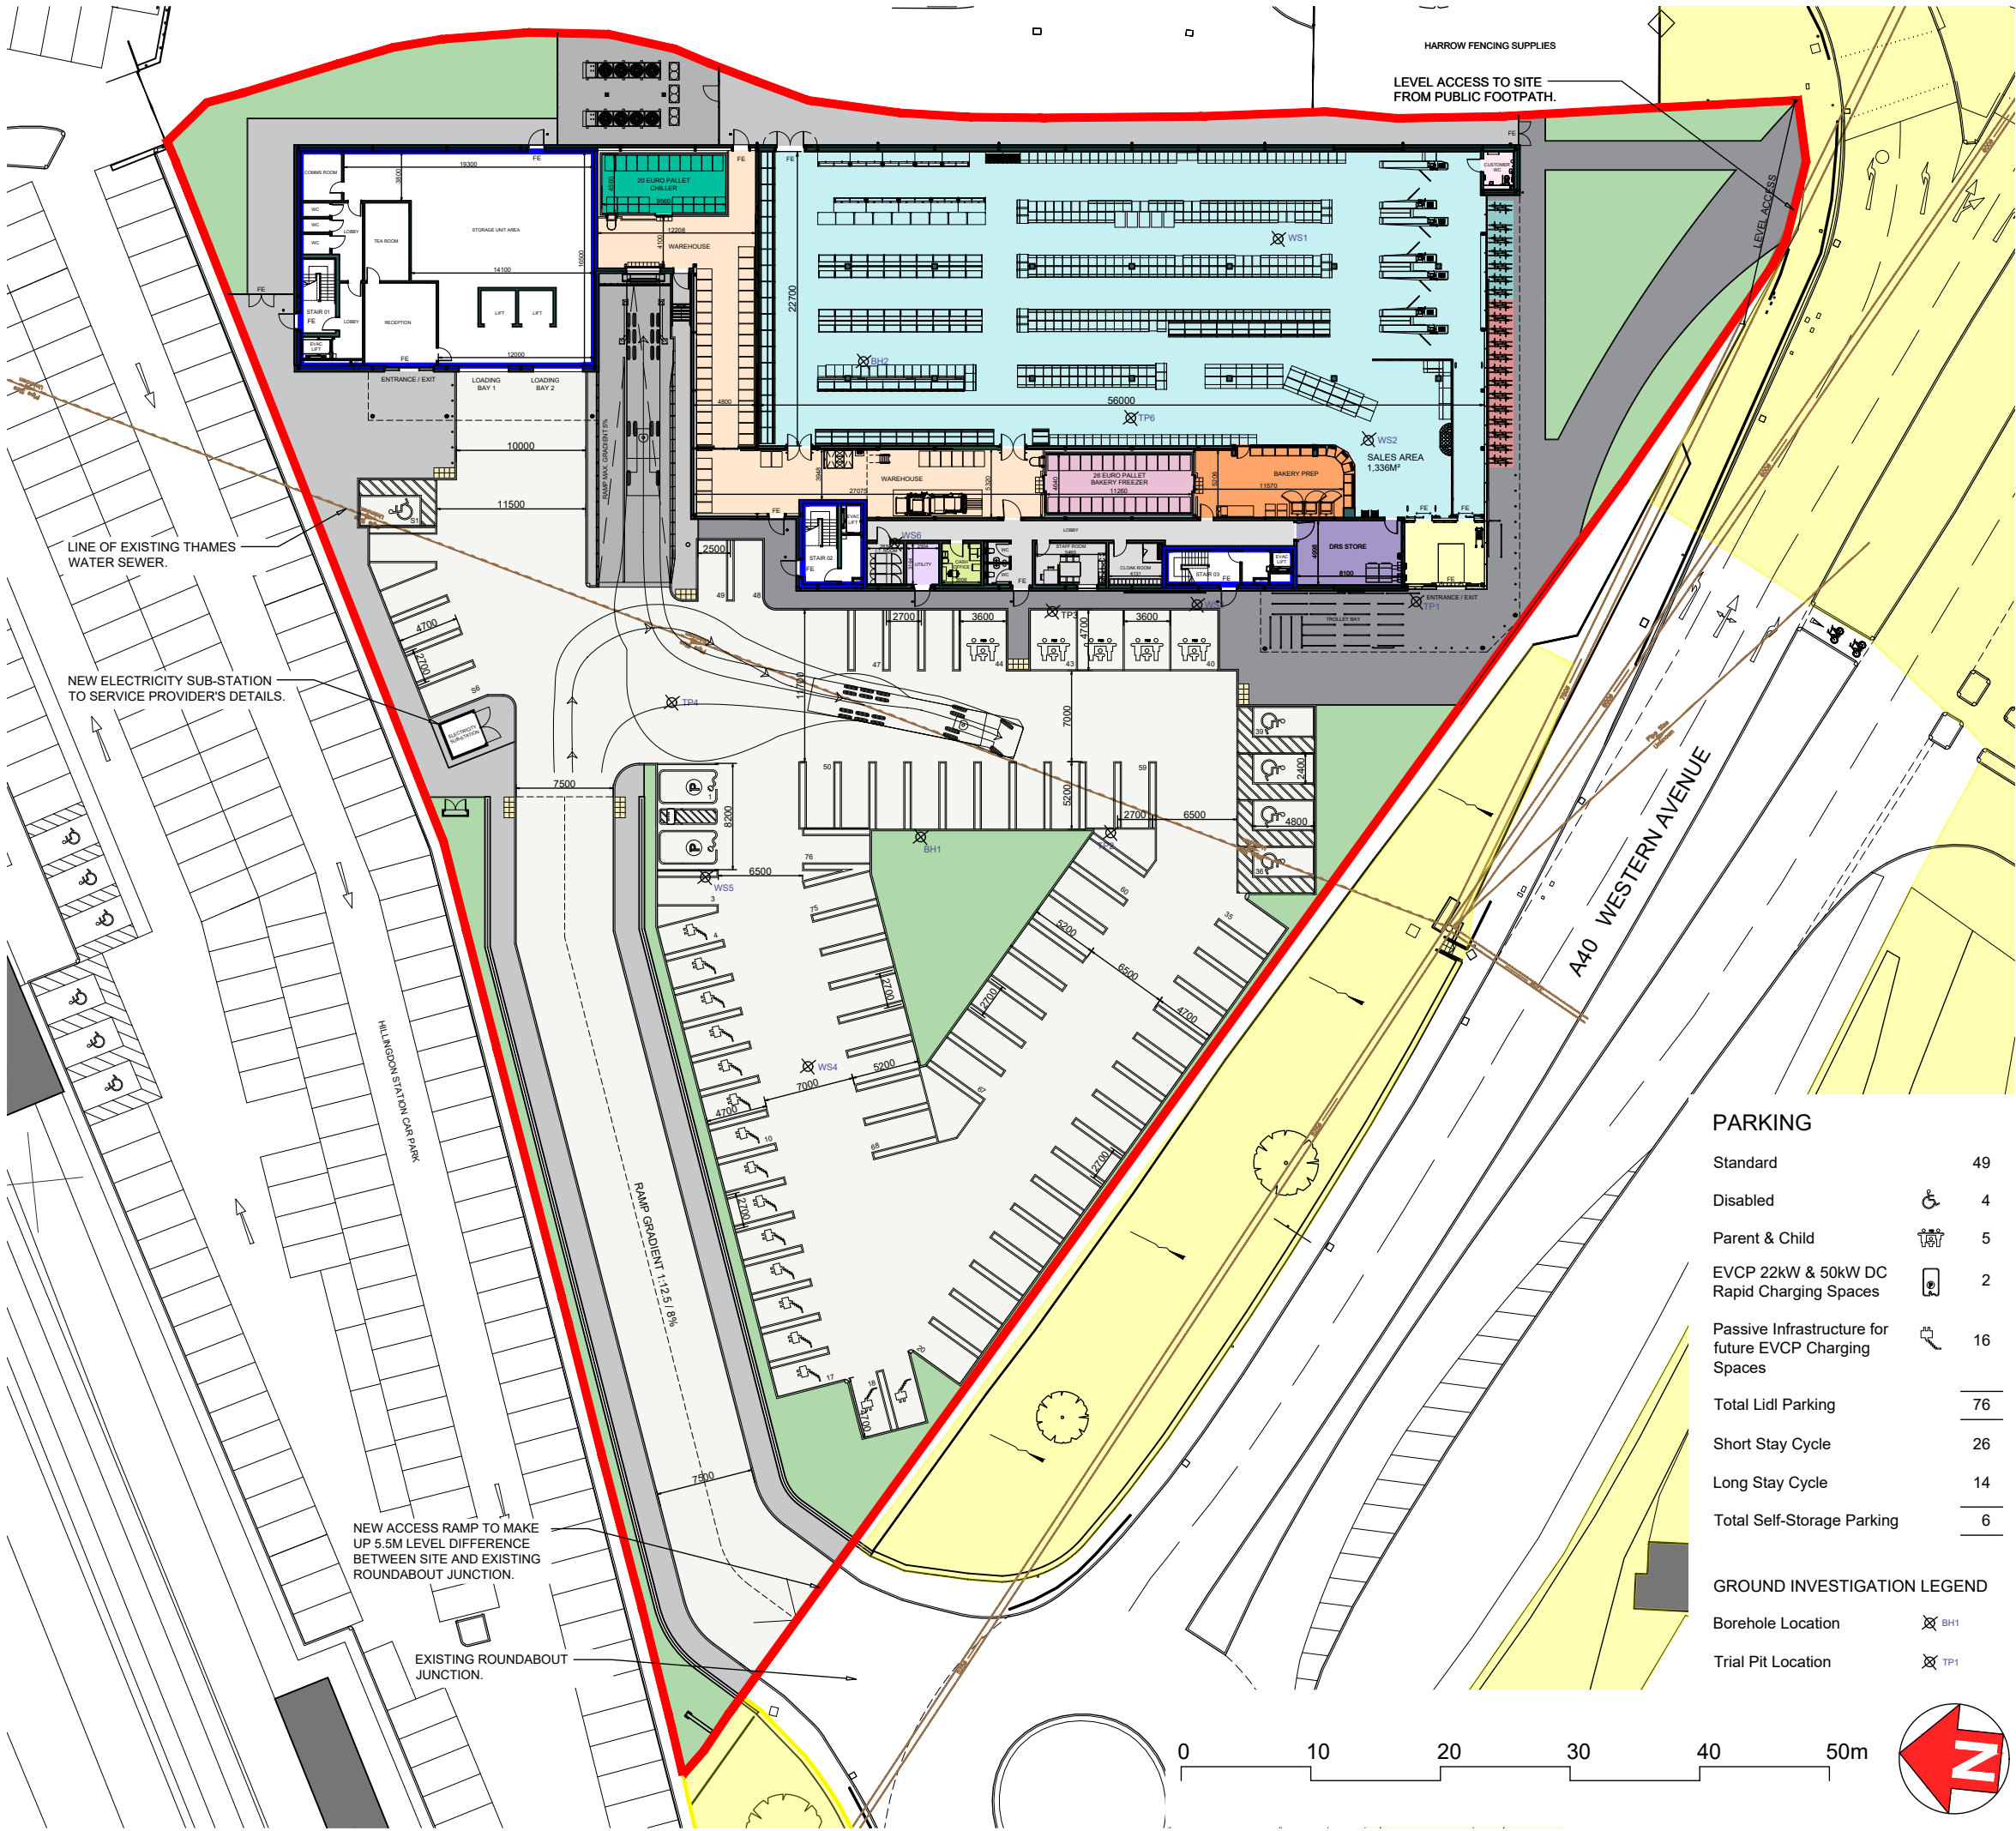

NO DIMENSIONS TO BE SCALED FROM THIS DRAWING

Rev	Date	Reference	Drawn / Chk'd
P16	2024/07/12	TITLE PLAN DEMISES OMITTED.	AA AA

SCHEDULE OF ACCOMMODATION - KEY

Site Area	0.845 Ha (2.088 Acres)	
Lidl GIA	1,999	sq m
Self-Storage GIA Ground Floor	429	sq m
Total GIA Ground Floor	2,428	sq m
GEA	2,552	sq m
Sales Area	1,336	sq m
WAREHOUSE		
Warehouse	257	sq m
Bakery Warehouse	52	sq m
Additional Chillers	44	sq m
Store	40	sq m
Total Warehouse	393	sq m
ANCILLARY AREA		
Bakery Prep	66	sq m
Cash Office	10	sq m
Welfare Area, wcs, etc	108	sq m
Customer WC	7	sq m
Utility	8	sq m
Circulation	31	sq m
Internal Partitions	40	sq m
Total Ancillary	270	sq m

Client

Lidl Great Britain Ltd

Project

Lidl
Western Avenue, Hillingdon Circus

Title

Site Plan as Proposed

Drawing Ref.

5717-0102

Revision

P16

Scale - unless otherwise stated

1:500

@ A3

Status

S0

Issued For

Preliminary

