


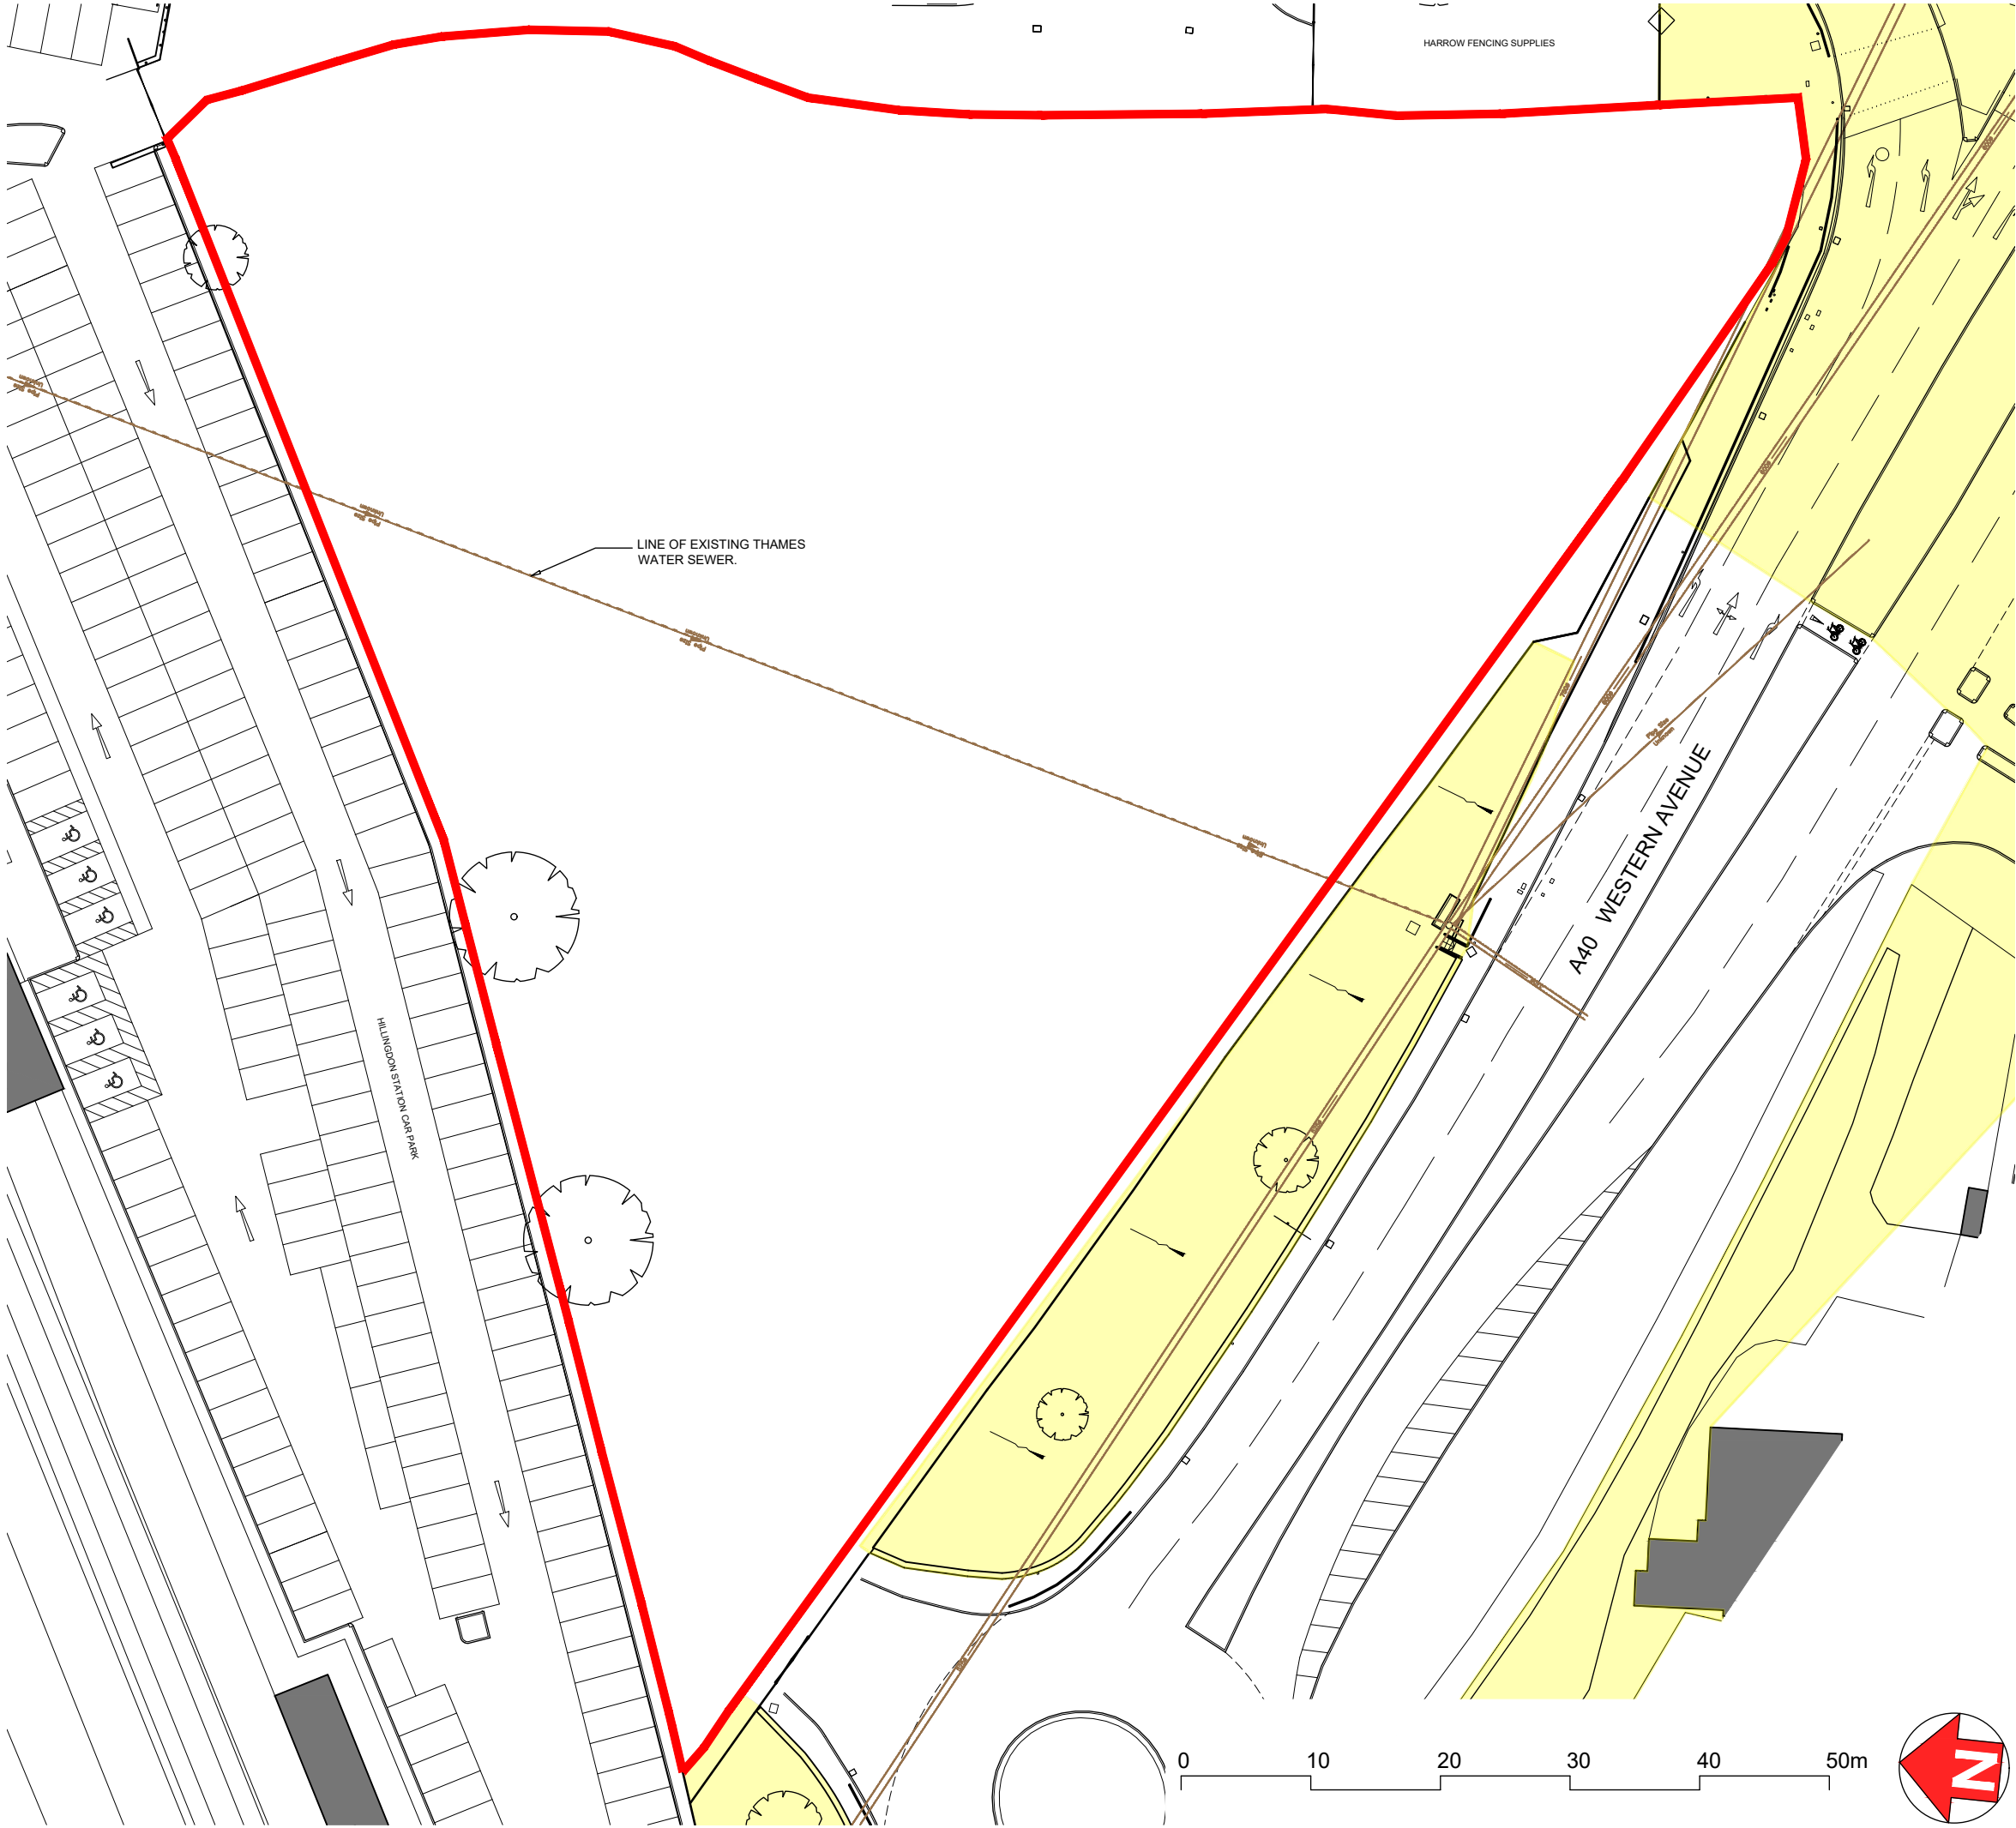

NO DIMENSIONS TO BE SCALED FROM THIS DRAWING

Rev	Date	Reference	Drawn / Chk'd
P01	2025/03/26	P01 FIRST ISSUE.	AA AA

SCHEDULE OF ACCOMMODATION - KEY
Site Area 0.845 Ha (2.088 Acres)

Client
Lidl Great Britain Ltd

Project
Lidl
Western Avenue, Hillingdon Circus

Title
Site Plan as Existing

Drawing Ref.	Revision
5717-0100	P01
Scale - unless otherwise stated 1:500	Status S0
@ A3	Issued For Preliminary



KLH architects

The Old Steelyard, Poplar Lane
Sproughton, Ipswich, IP8 3HL
t.01473 689532
klh@klharchitects.com
www.klharchitects.com