


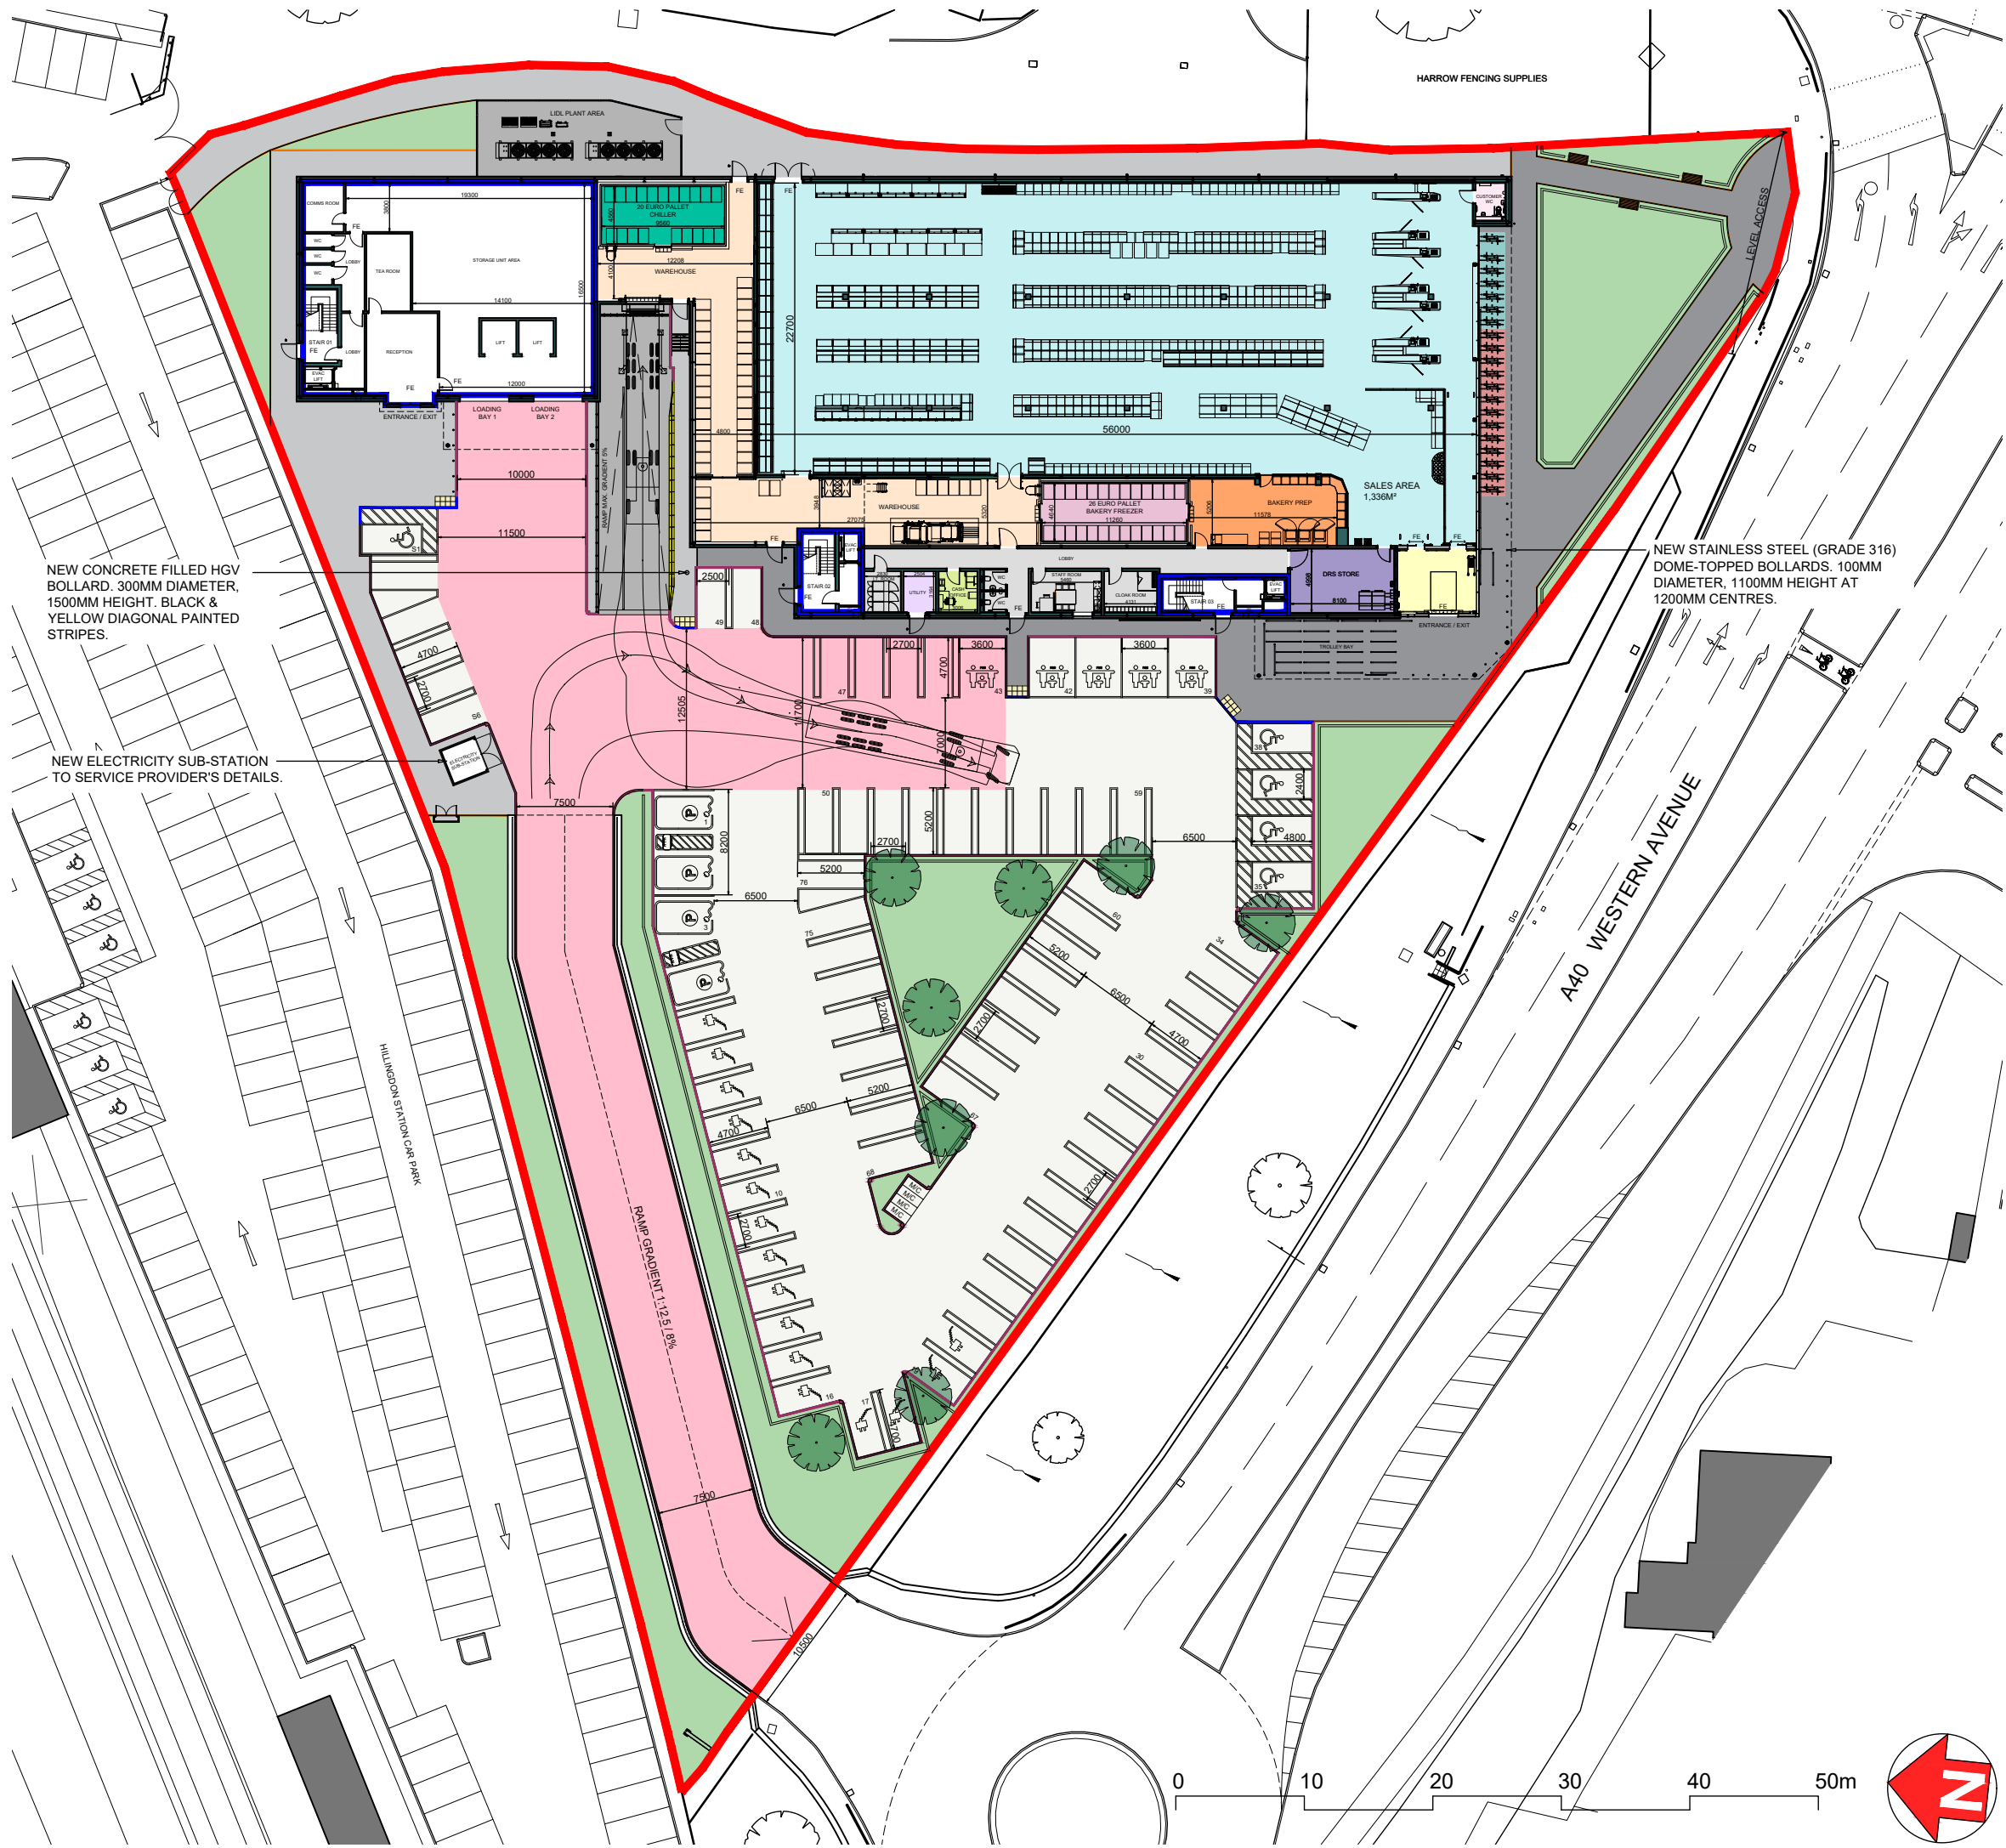

NO DIMENSIONS TO BE SCALED FROM THIS DRAWING

Rev	Date	Reference	Drawn / Chk'd
P04	2025/05/21	CAR PARK LAYOUT REVISED.	AA AA

LEGEND

- SURFACE DRESSING**
- NEW 2-BITUMINOUS LAYER STONE MASTIC ASPHALT SURFACE DRESSING TO LIDL BBS 2023 REV B SPECIFICATION AND BS EN 13108-5.
 - NEW 3-BITUMINOUS LAYER POLYMER MODIFIED STONE MASTIC ASPHALT SURFACE DRESSING TO HGV ROUTE, TO LIDL BBS 2023 REV B SPECIFICATION AND BS EN 13108-5. MINIMUM 44 TON HGV LOADING CAPACITY.
 - NEW 200 x 100 x 80MM THICK BLOCK PAVING ON NEW LAYING COURSE AND SUB-BASE TO LIDL BBS 2023 REV B SPECIFICATION AND BS 7533-3:2005. BLOCK COLOUR: DARK GREY, ANTHRACITE. STRETCHER BOND LAYING PATTERN. FLUSH THRESHOLDS TO DOOR OPENINGS.
 - NEW REINFORCED CONCRETE SURFACE DRESSING TO HGV DELIVERY RAMP AND PLANT AREA TO LIDL BBS 2023 REV B SPECIFICATION AND BS 7533-3:2005. BRUSHED SURFACE FINISH, PERPENDICULAR TO DIRECTION OF TRAVEL.
 - NEW STONE MASTIC ASPHALT FOOTPATHS TO LIDL BBS 2023 REV B SPECIFICATION AND BS EN 13108-5.
 - NEW 400 x 400MM TACTILE BLISTER PAVING. BUFF COLOUR, TO CONTRAST WITH SURROUNDING PAVINGS.
 - NEW SOFT LANDSCAPING TO LIDL BBS 2023 REV B SPECIFICATION AND LANDSCAPE DESIGNER'S DETAILS.
- ROAD MARKINGS**
- NEW THERMOPLASTIC ROAD MARKINGS TO LIDL BBS 2023 REV B SPECIFICATION.
- KERBING**
- FOOTPATH / LANDSCAPING
- SMA
- HALF BATTERED KERB
125 x 225MM TYPE H2 TO BS 7263-1 AND BS EN 1340.
- BLOCK PAVING
- SMA
- PRE-CAST CONCRETE FLAT TOP CHANNEL BLOCK EDGING.
125 x 225MM TO BS 7263-1 AND BS EN 1340.
- BLOCK PAVING
- FOOTPATH / LANDSCAPING
- FLAT TOP EDGING KERB.
150 x 150MM TO BS 7263-1 AND BS EN 1340.
- FOOTPATH
- CONCRETE
- HIGH CONTAINMENT KERB
400 x 390 x 1000MM TO BS 7263-1 AND BS EN 1340.

Client

Lidl Great Britain Ltd

Project

Lidl
Western Avenue, Hillingdon Circus

Title

Surface Dressing Plan

Drawing Ref.

5717-0103

Revision

P04

Scale - unless otherwise stated

1:500

Status

S0

Issued For

Preliminary

KLH architects

The Old Steelyard, Poplar Lane
Sproughton, Ipswich, IP8 3HL
t.01473 689532
klh@klharchitects.com
www.klharchitects.com