


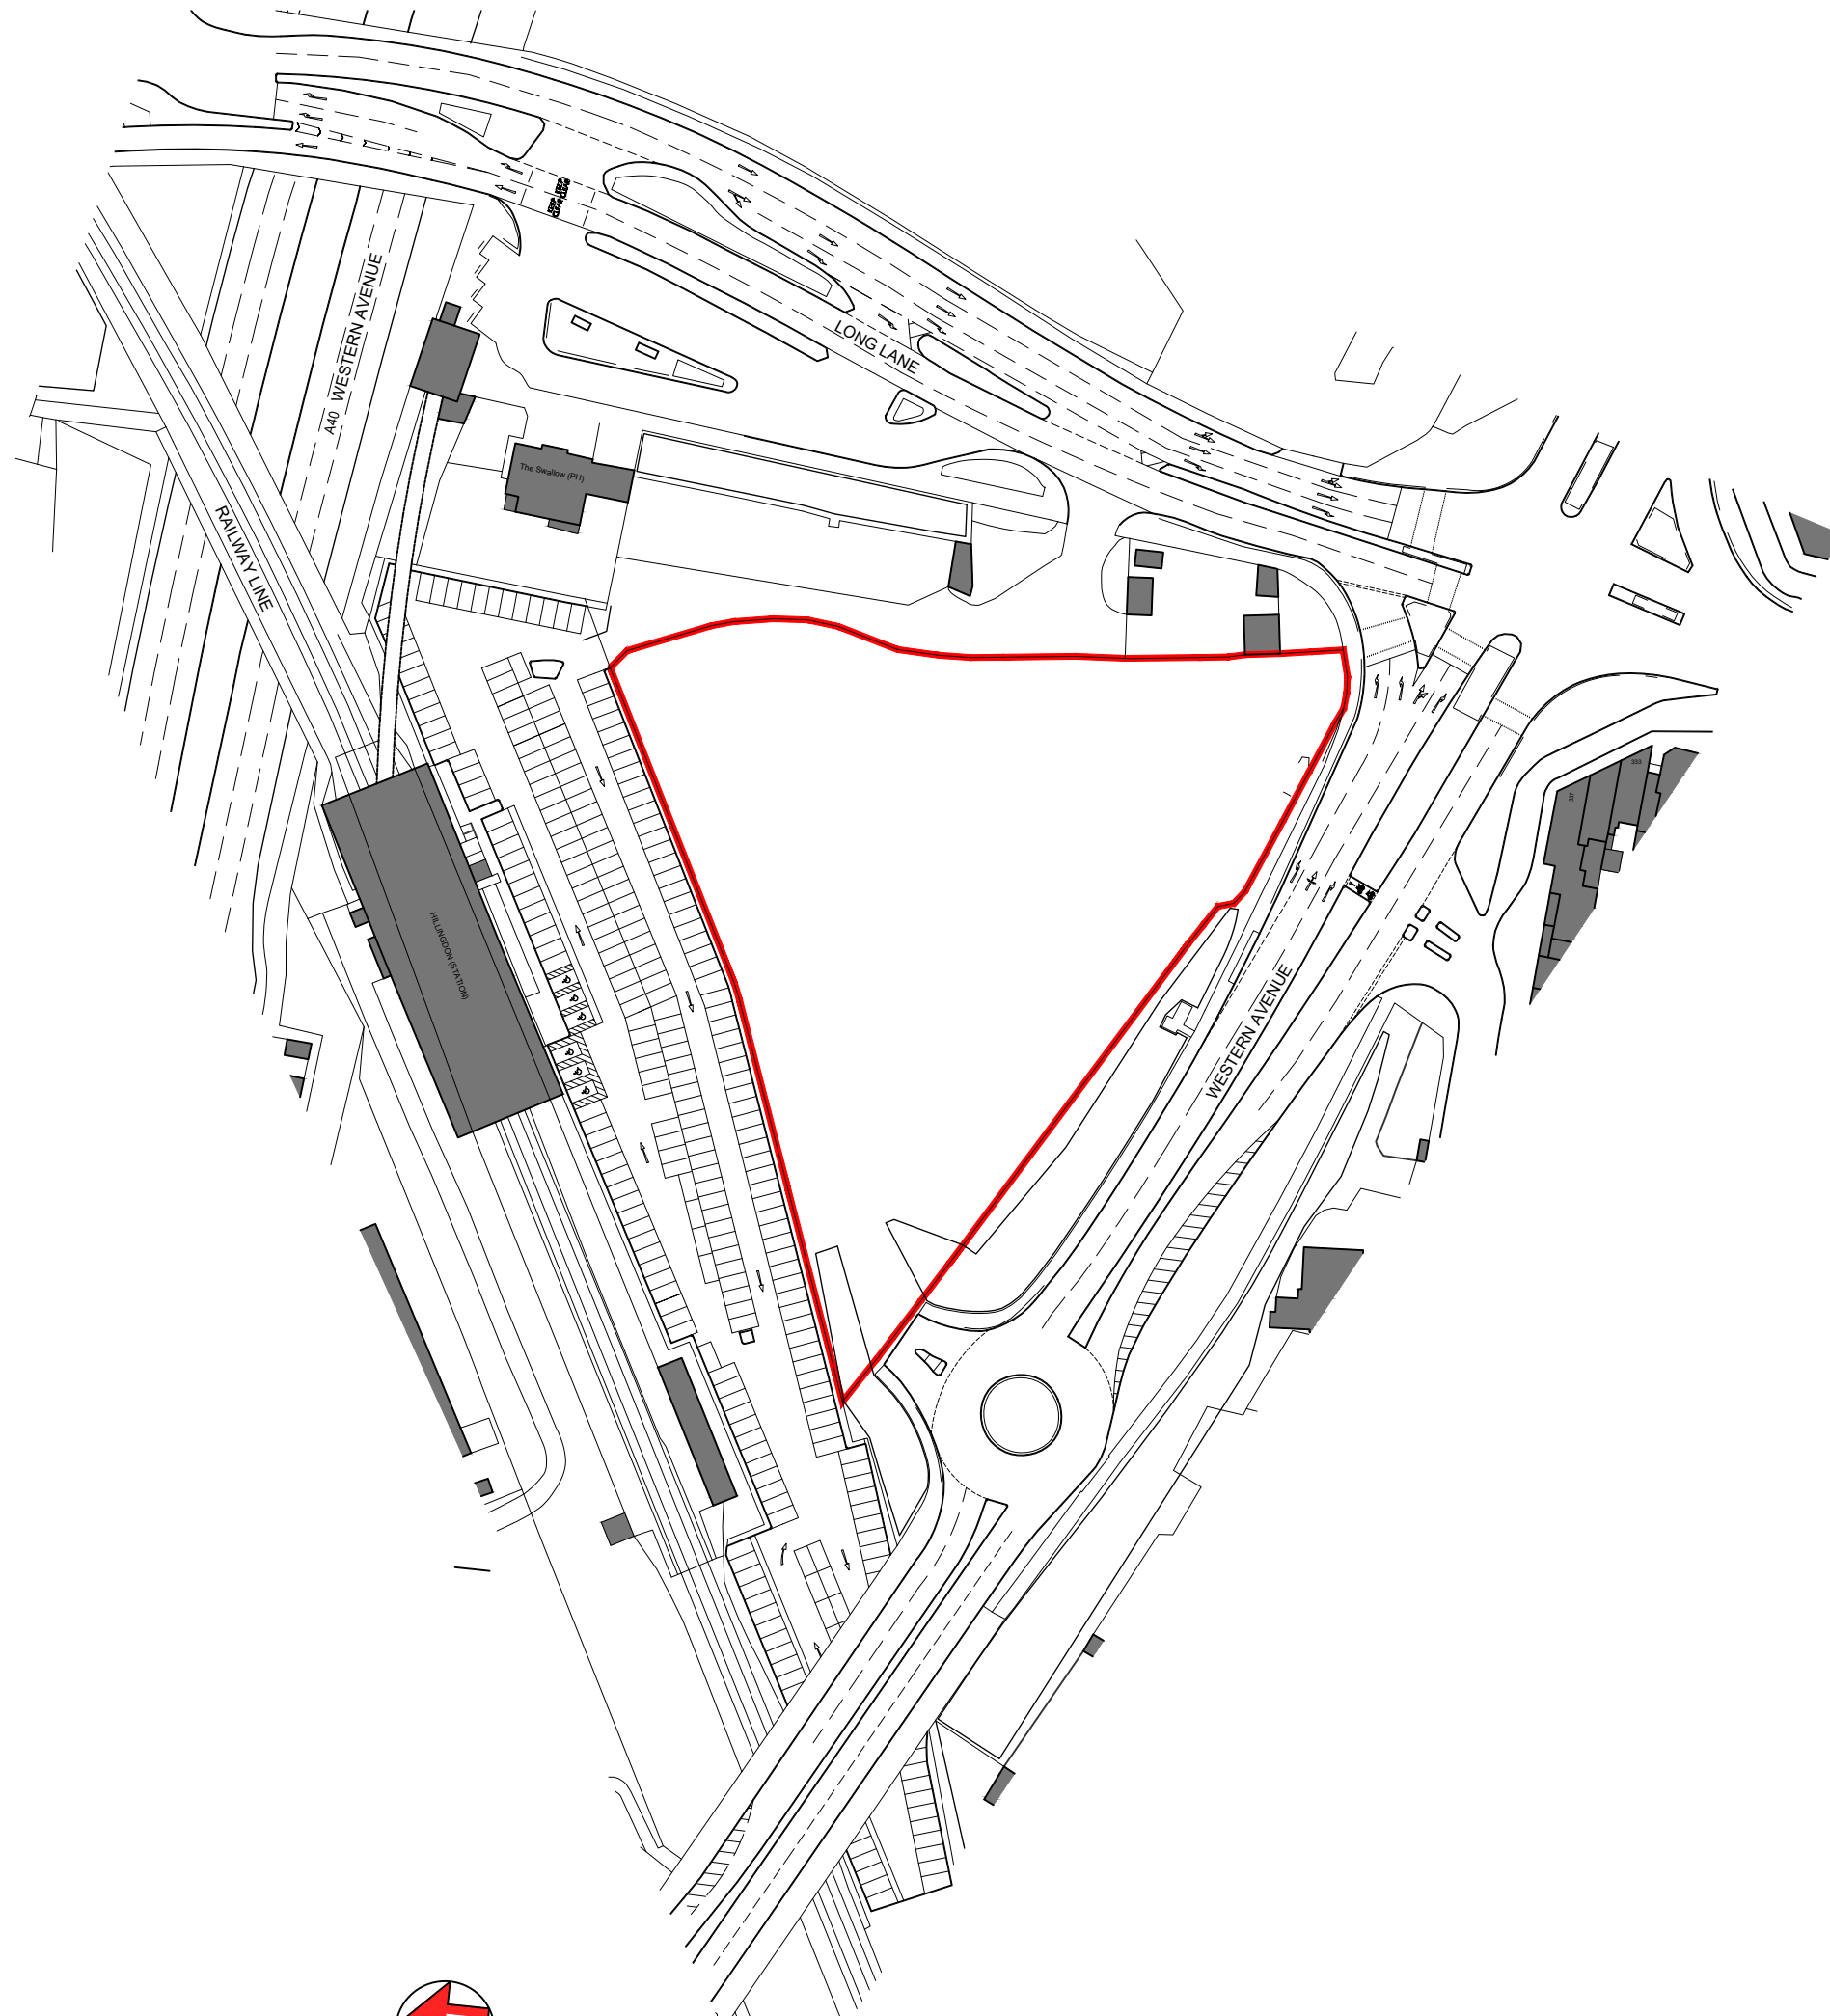

NO DIMENSIONS TO BE SCALED FROM THIS DRAWING

Rev	Date	Reference	Drawn / Chk'd	
P01	2024/07/12	P01 FIRST ISSUE	AA	AA

Client

Lidl Great Britain Ltd

Project

Lidl
Western Avenue, Hillingdon Circus

Title

Site Location Plan

Drawing Ref.

5717-0108

Revision

P01

Scale - unless otherwise stated	Status	Issued For
1:1250	S0	Preliminary



KLH architects
The Old Steelyard, Poplar Lane
Sproughton, Ipswich, IP8 3HL
t.01473 689532
klh@klharchitects.com
www.klharchitects.com