


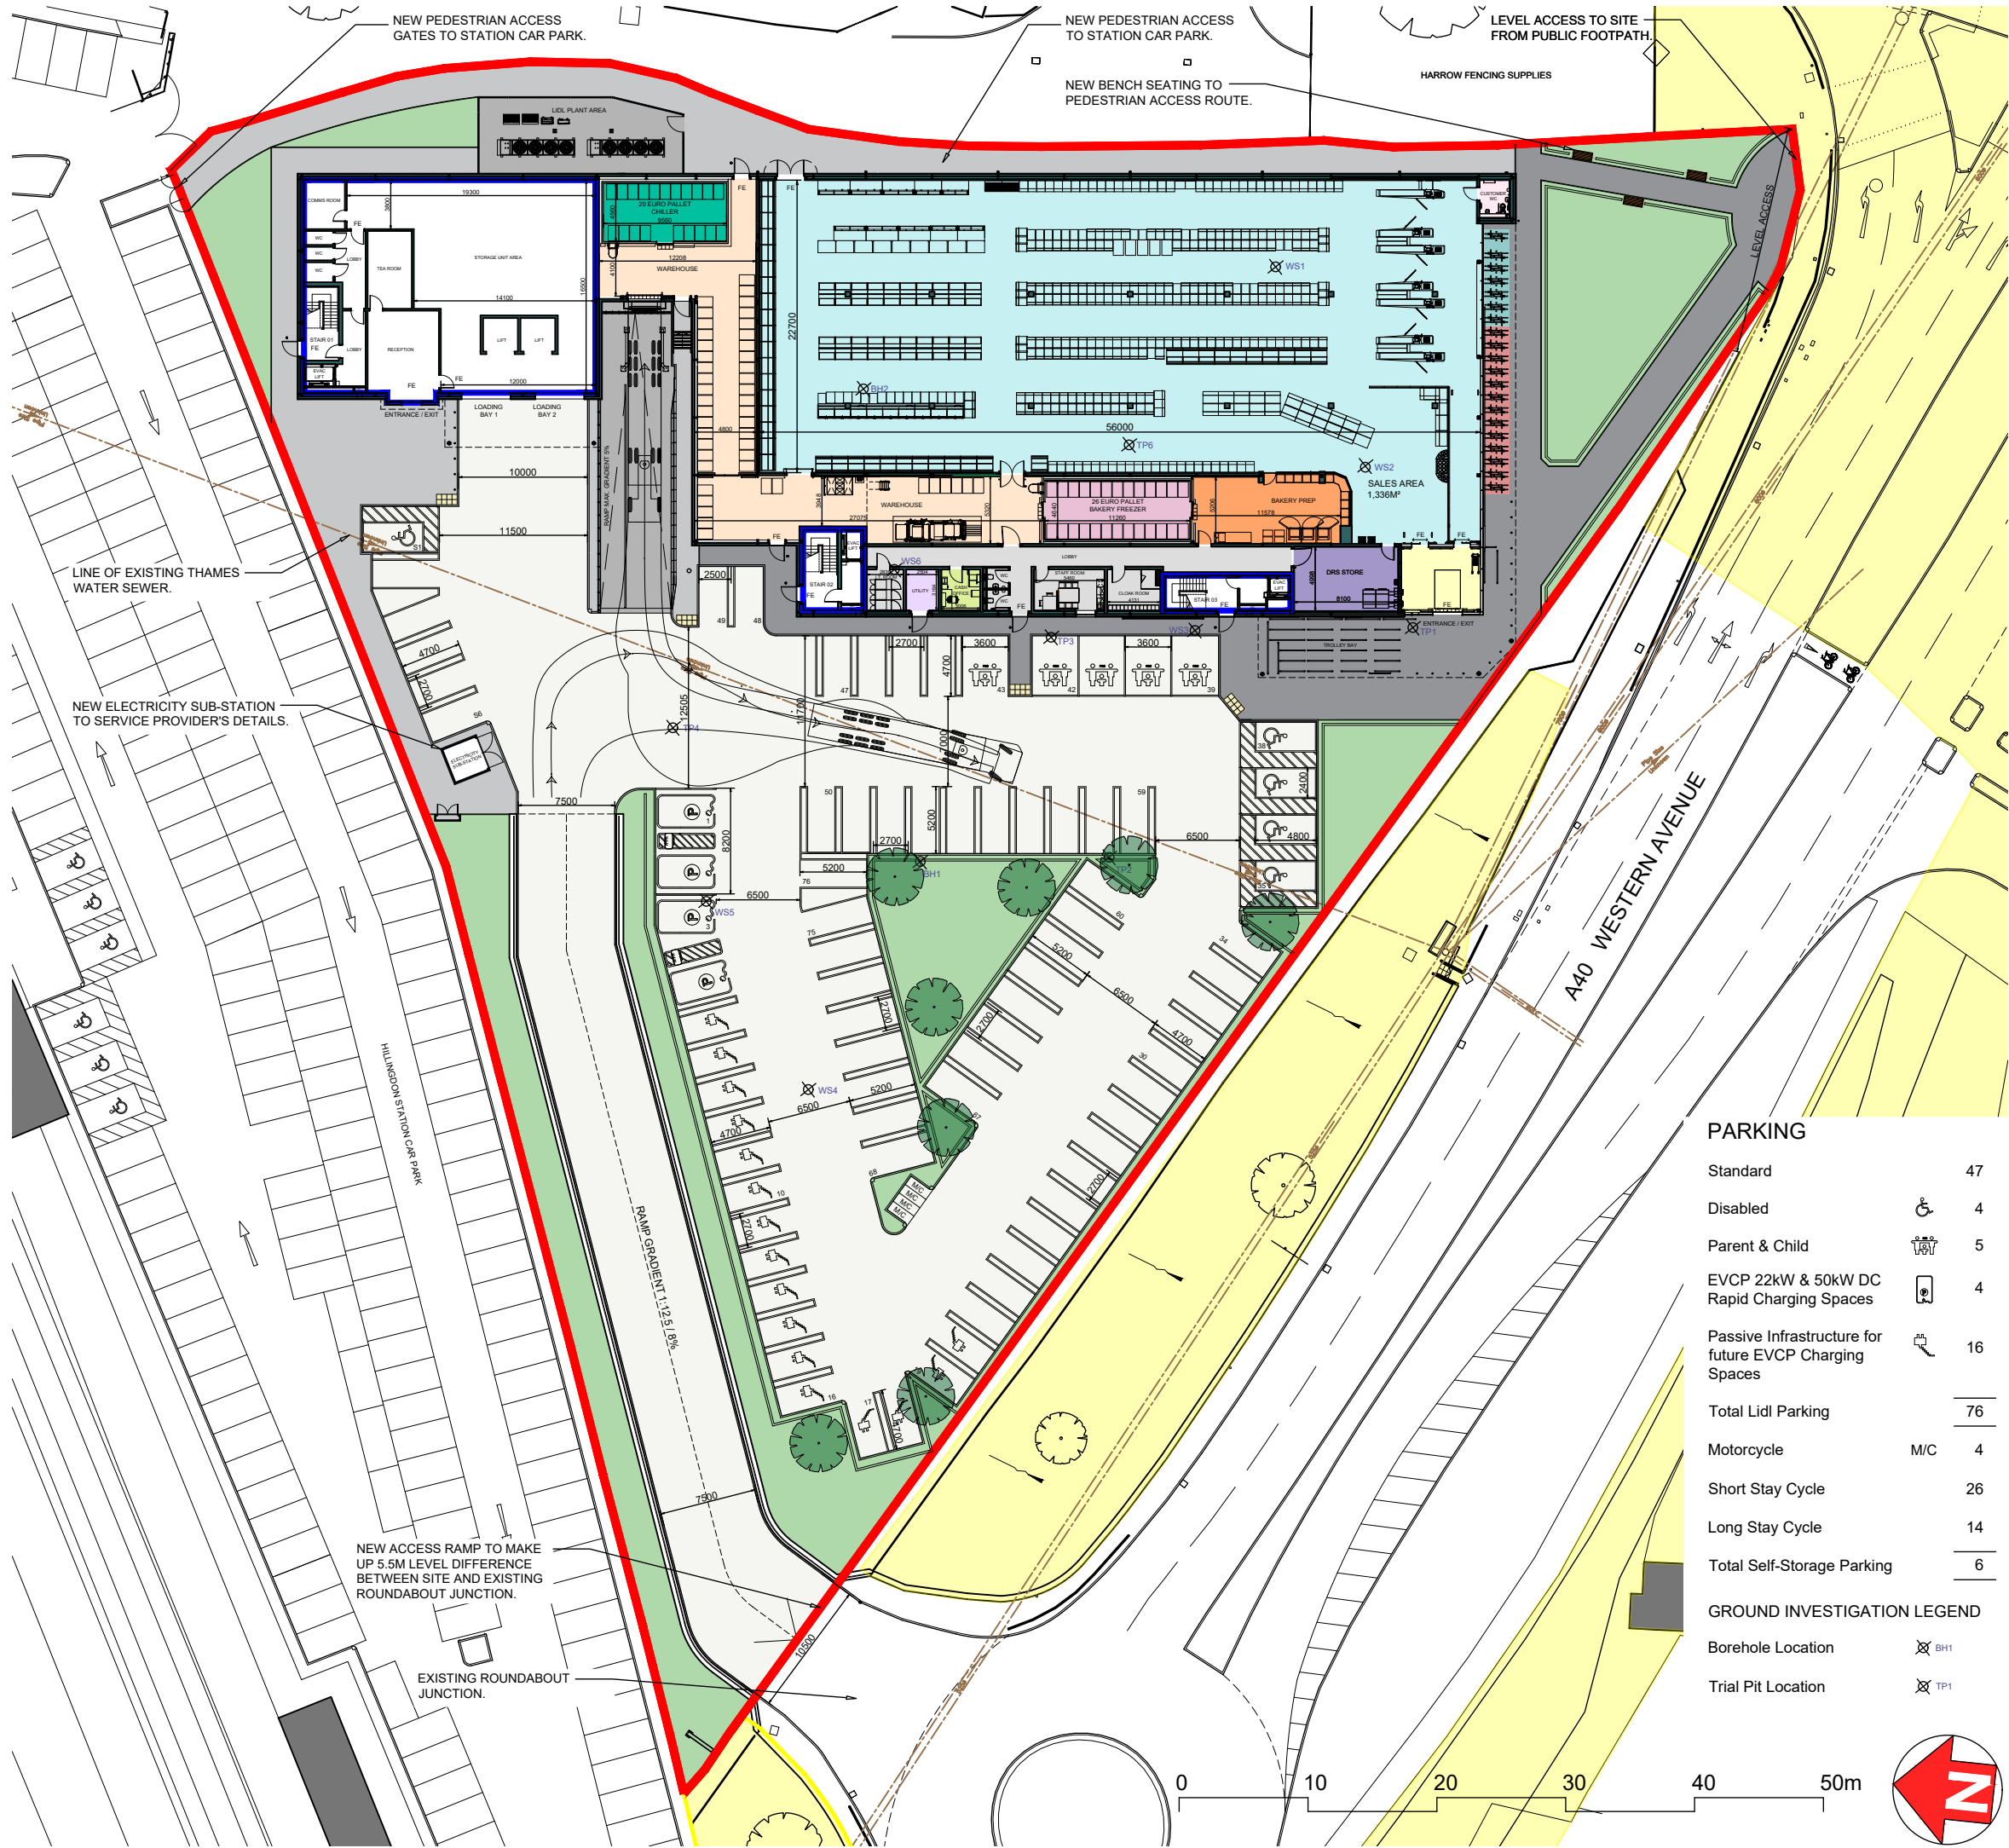

NO DIMENSIONS TO BE SCALED FROM THIS DRAWING

Rev	Date	Reference	Drawn / Chk'd
P03	2025/03/21	TIMBER KNEE RAILS ADDED.	AA AA

SCHEDULE OF ACCOMMODATION - KEY

Site Area	0.845 Ha (2.088 Acres)
Lidl GIA	1,999 sq m
Self-Storage GIA Ground Floor	431 sq m
Total GIA Ground Floor	2,430 sq m
GEA	2,554 sq m
Sales Area	1,336 sq m
WAREHOUSE	
Warehouse	257 sq m
Bakery Warehouse	52 sq m
Additional Chillers	44 sq m
Store	40 sq m
Total Warehouse	393 sq m
ANCILLARY AREA	
Bakery Prep	66 sq m
Cash Office	10 sq m
Welfare Area, wcs, etc	108 sq m
Customer WC	7 sq m
Utility	8 sq m
Circulation	31 sq m
Internal Partitions	40 sq m
Total Ancillary	270 sq m

Client

Lidl Great Britain Ltd

Project

Lidl
Western Avenue, Hillingdon Circus

Title

Site Plan as Proposed
Option C

Drawing Ref.

5717-0109 P03

Scale - unless otherwise stated	Status	Issued For
1:500 @ A3	S0	Preliminary



KLH architects
The Old Steelyard, Poplar Lane
Sproughton, Ipswich, IP8 3HL
t.01473 689532
klh@klharchitects.com
www.klharchitects.com