


NO DIMENSIONS TO BE SCALED FROM THIS DRAWING

Rev	Date	Reference	Drawn / Chk'd
P08	2025/03/10	WINDOW POSITIONS REVISED. AA	AA

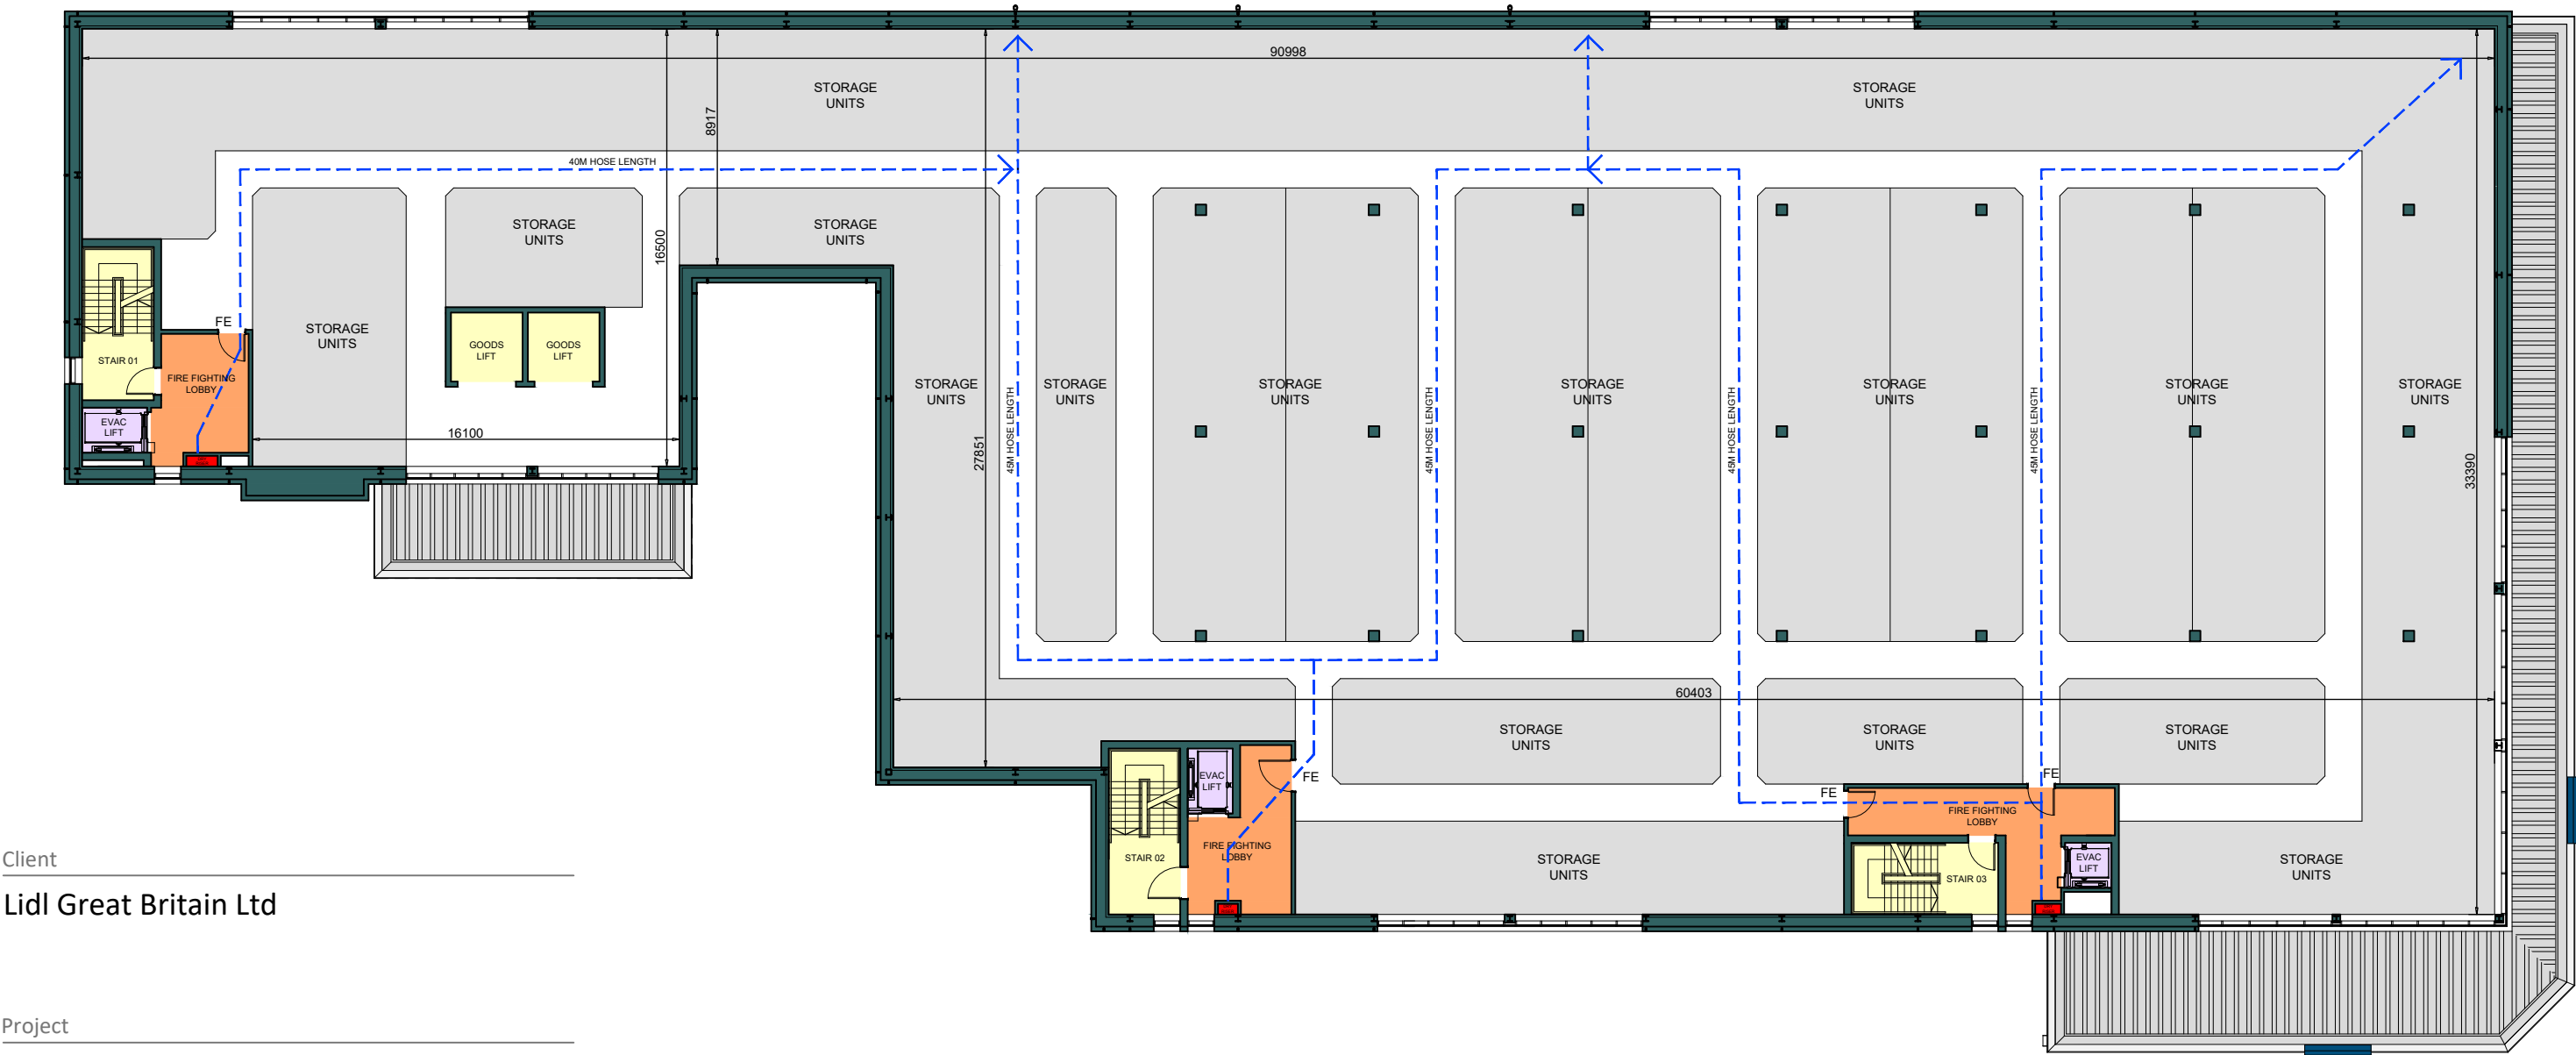

Client

Lidl Great Britain Ltd

Project

Lidl
Western Avenue, Hillingdon Circus

Title

First Floor Plan as Proposed

Drawing Ref.

5717-0301

Revision

P08

Scale - unless otherwise stated	Status	Issued For
1:250	@ A3	S0
		Preliminary



architects
The Old Steelyard, Poplar Lane
Sproughton, Ipswich, IP8 3HL
t.01473 689532
klh@klharchitects.com
www.klharchitects.com

SCHEDULE OF ACCOMMODATION - KEY

Self-Storage GIA First Floor 2,415 sq m

- Dry Riser
- Fire Fighting Lobby
- Evacuation Lift
- Circulation

Blue dashed lines indicate the fire fighting hose coverage from each dry riser position. All areas to be covered within 45m distance of a dry riser.

All upper storey staircases stair lobbies and fire fighting lobbies are to include a manually operated louvre window for use by the fire service, each with 1m² free opening area.

Each fire fighting lobby is to include a dry riser.

