



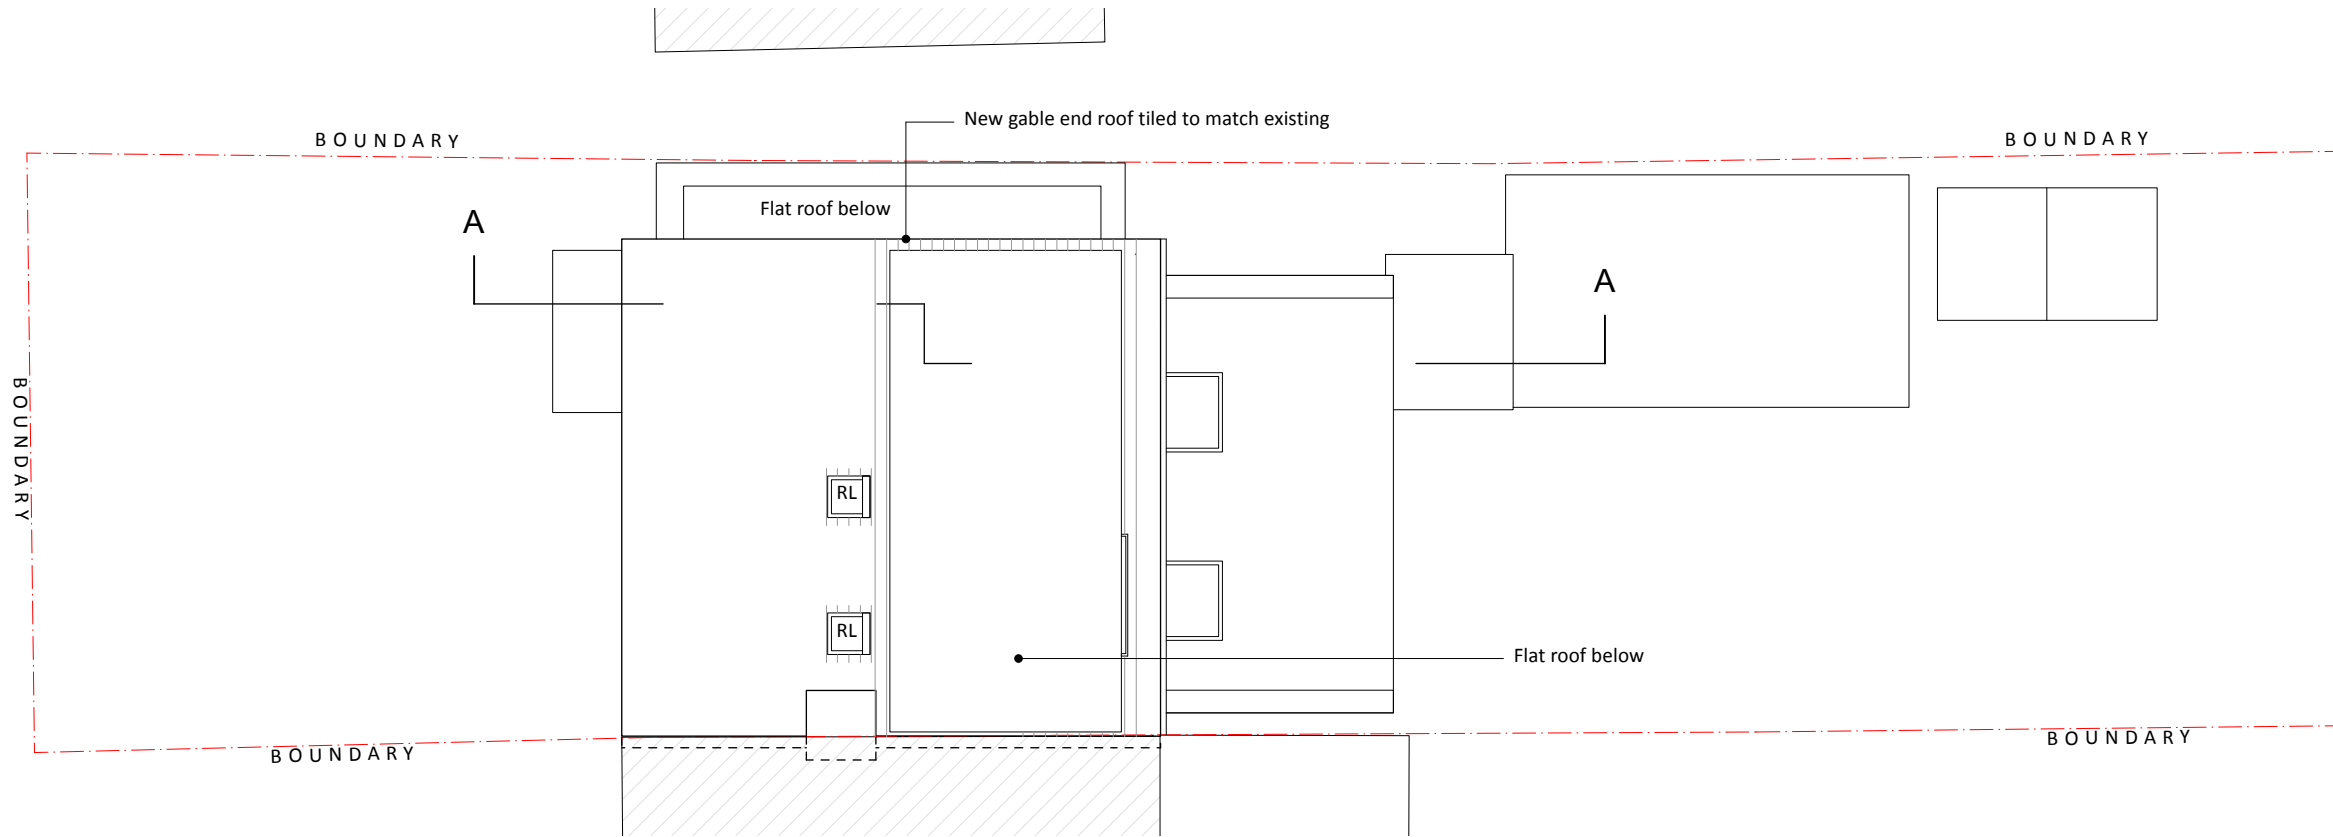

- General Notes
1. New work shown shaded
 2. Demolition shown dotted
 3. W: Wardrobe
Cpbd: Cupboard
RLA: Roof lantern above
RL: Roof light/lantern below
 4. All dimensions are indicative and in mm
 5. If shown levels indicated in red dotted

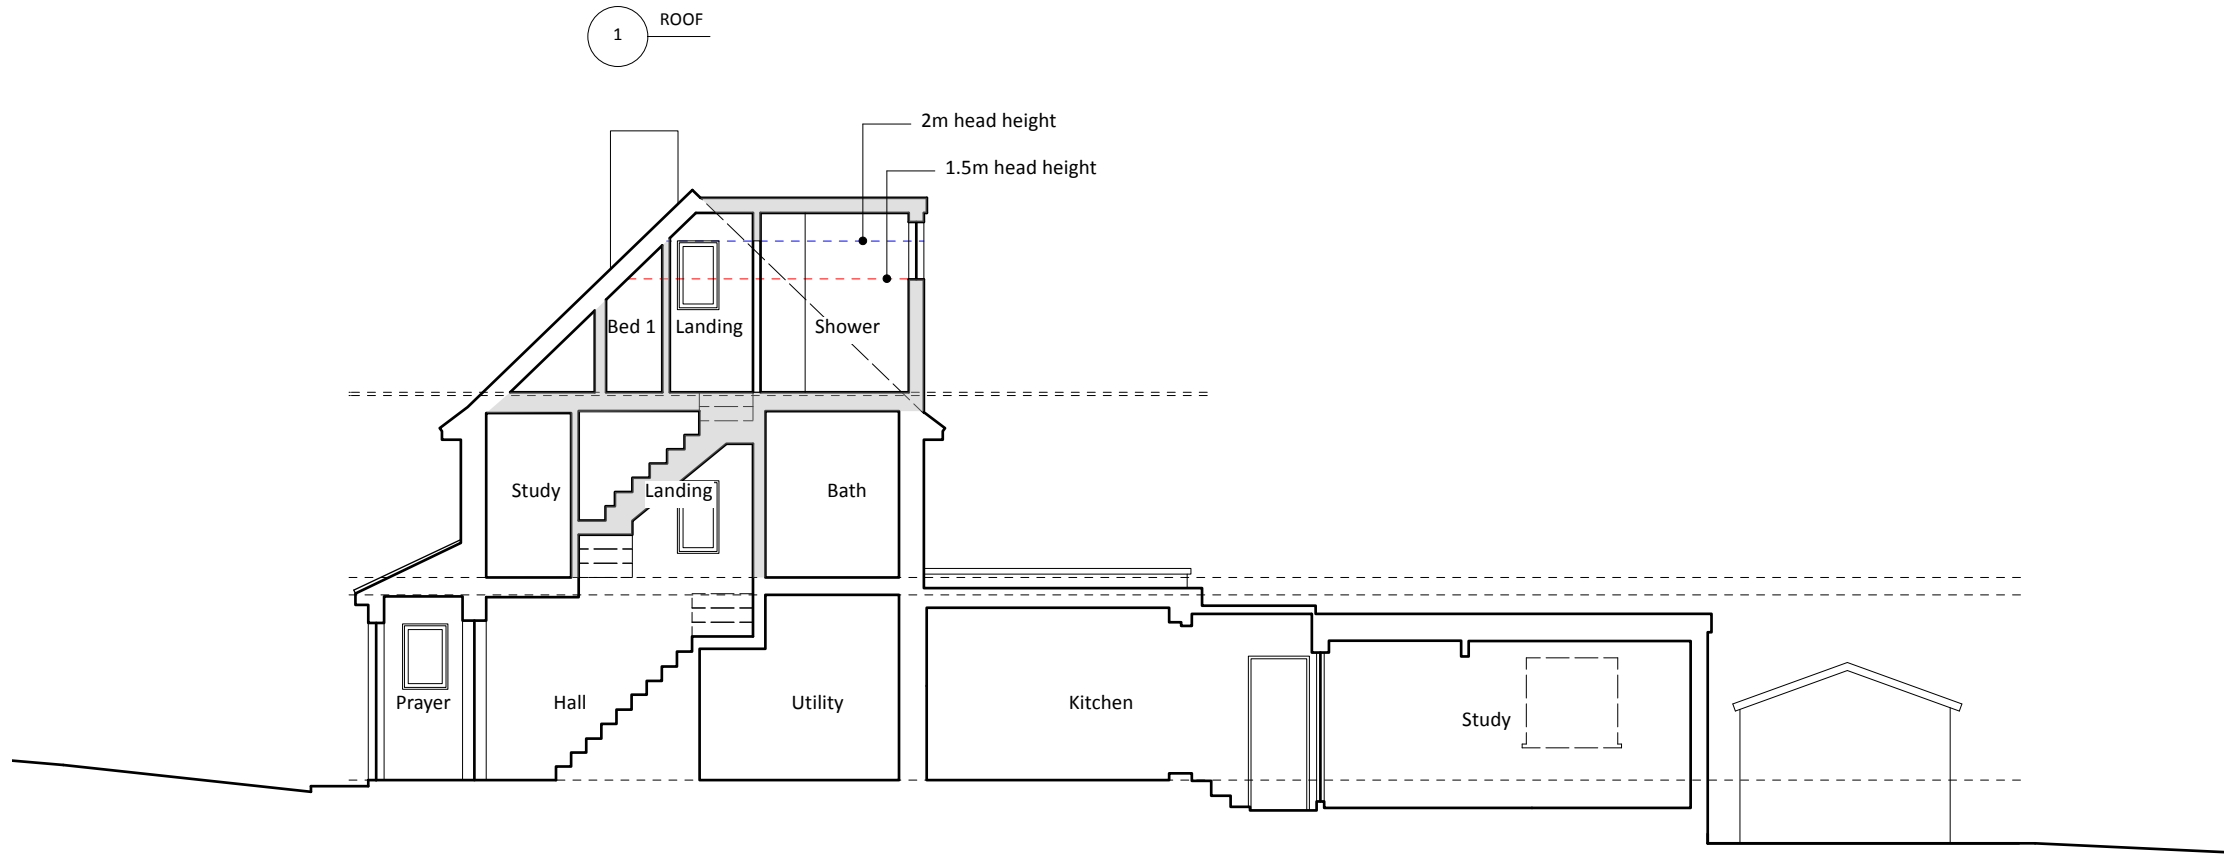

2 SECTION A-A

0 1 2 3 4 5 m



B	04/09/2026	Minor amends to case officer comments
A	08/07/2026	Minor amendment
ISSUE	DATE	REVISION

LAWFUL DEVELOPMENT

PROJECT
28 Breakspear Road, Ruislip HA4 7QZ

CLIENT
Mr and Mrs Mistry

DRAWING
PROPOSED ROOF AND SECTION

STONES
ARCHITECTS

All rights described in chapter IV of the copyright designs & patents act 1988 have been asserted. This drawing must not be scaled; only figured dimensions should be used. Check and verify all dimensions on site prior to commencing any work. Any discrepancies should be reported to the Architects immediately.

PROJECT #	2026.021	DWG #	REV
DATE	04/09/2026		
SCALE	1:100		
DRAWN	FA	CHKD	JC

C02-B

Stones Architects Ltd
50 Coldharbour Lane Hayes Middlesex UB3 3EP
t 020 8969 0000 e mail@stonesarchitects.co.uk w stonesarchitects.co.uk