




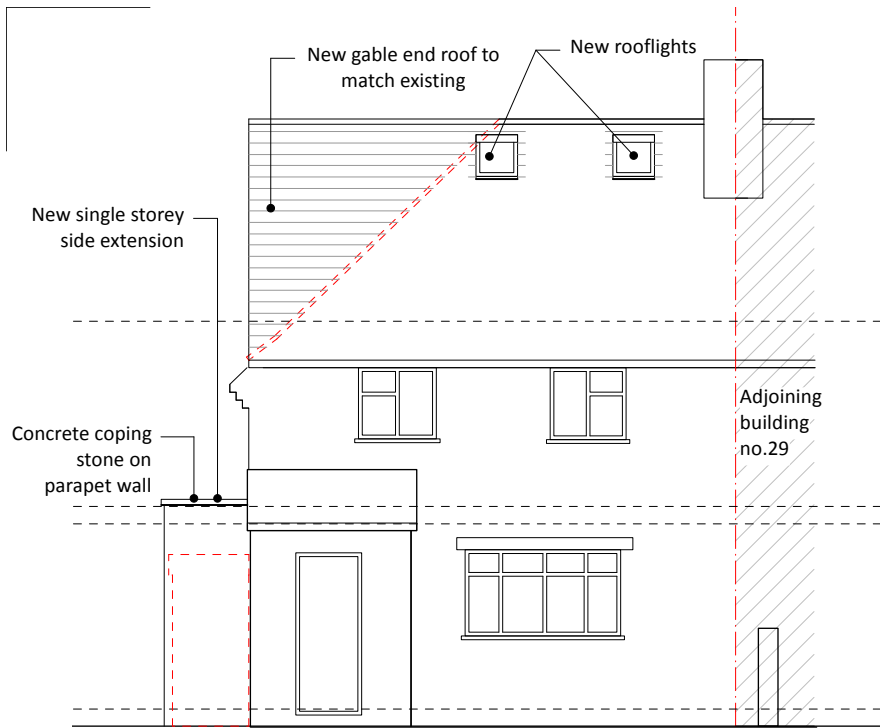


1 NORTH

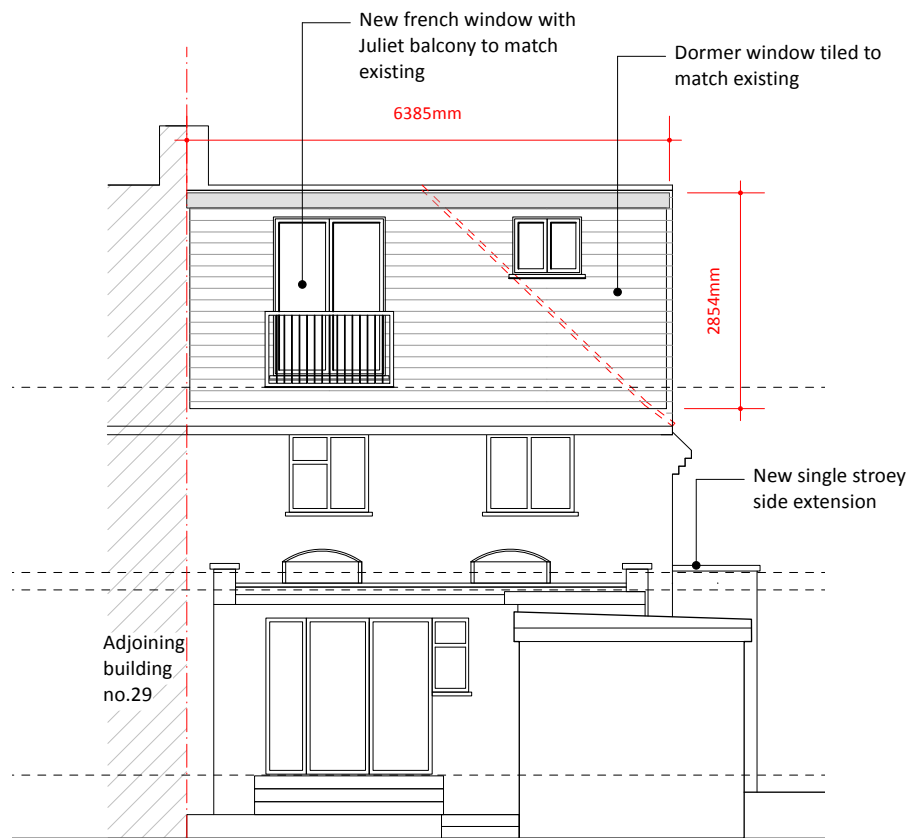

3 SOUTH

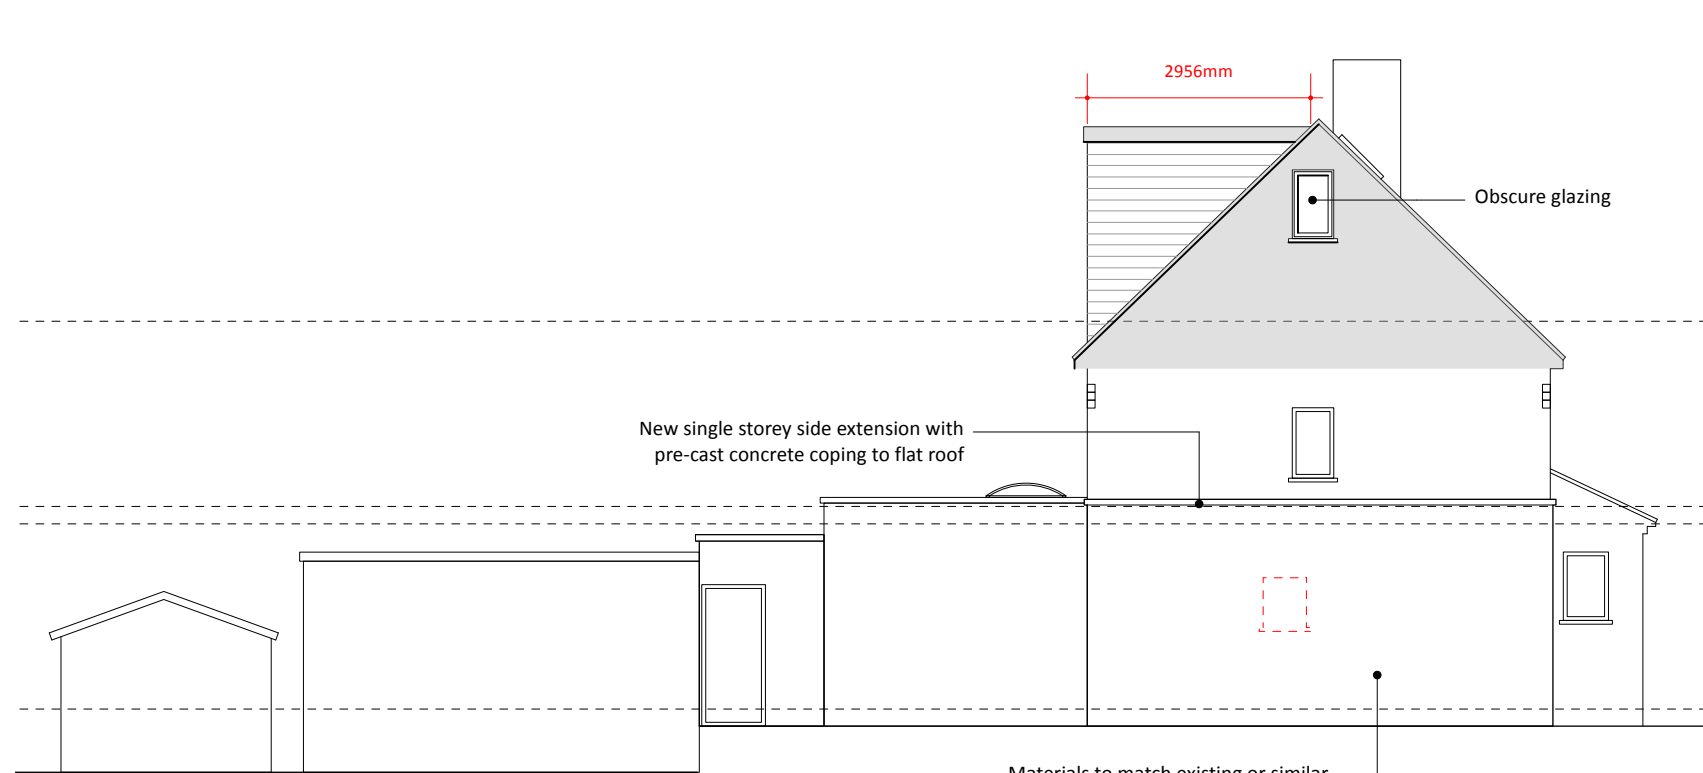

2 EAST

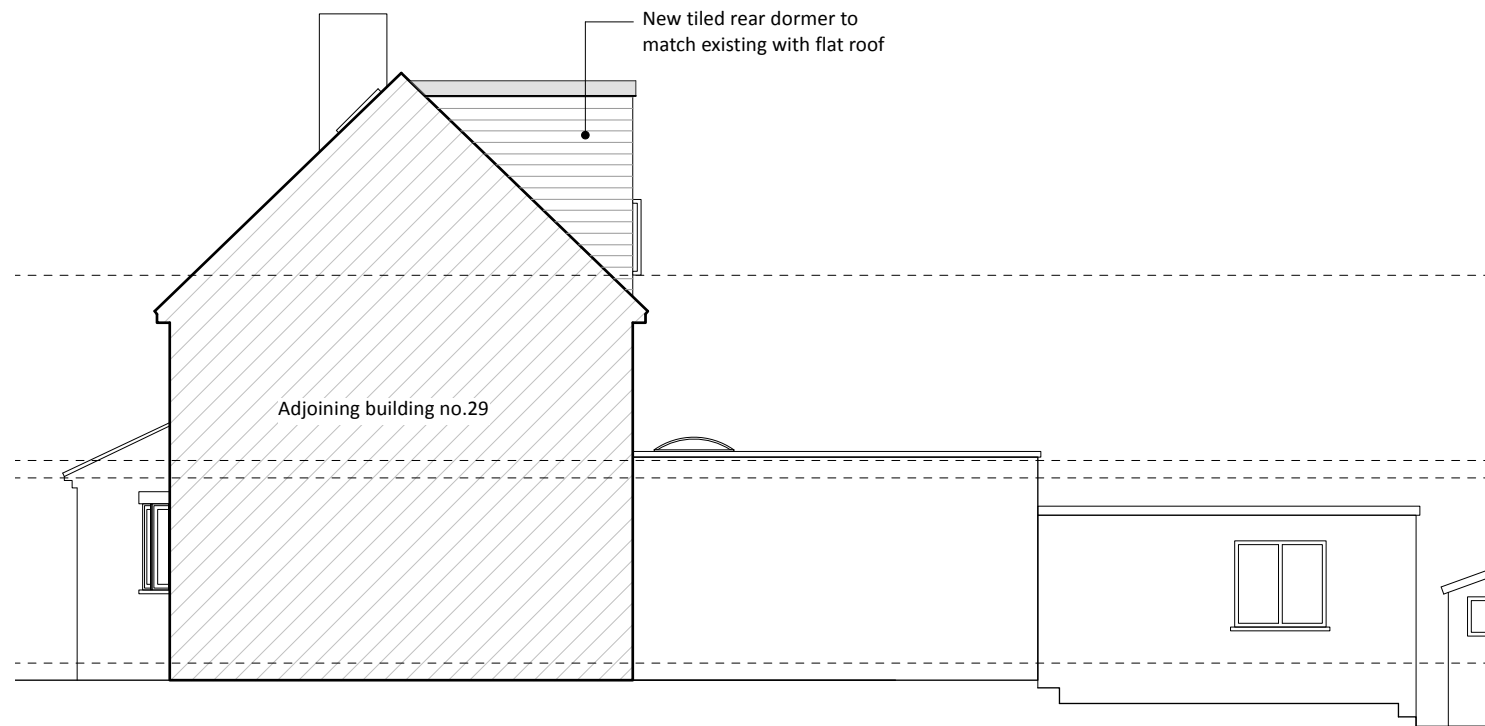

4 WEST

#### General Notes

1. New work shown shaded
2. Demolition shown dotted
3. W: Wardrobe  
Cpbd: Cupboard  
RLA: Roof lantern above  
RL: Roof light/lantern below
4. All dimensions are indicative and in mm
5. If shown levels indicated in red dotted
6. Additional volume added by new dormer extension = 26.93 cubic meters  $6.315 \times 2.854 \times 2.956 / 2 = 26.93$
7. Additional volume remaining from gable end extension = 11.65 cubic meters
8. Total additional volume added = 38.58 cubic meter
9. Total permissible allowance for semi-detached house = 50 cubic meters

| B     | 04/09/2026 | Minor amends to case officer comments |
|-------|------------|---------------------------------------|
| A     | 08/07/2026 | Minor amendment                       |
| ISSUE | DATE       | REVISION                              |

**LAWFUL DEVELOPMENT**

PROJECT  
**28 Breakspear Road, Ruislip HA4 7QZ**

CLIENT  
**Mr and Mrs Mistry**

DRAWING  
**PROPOSED ELEVATIONS**



|           |            |       |    |     |  |
|-----------|------------|-------|----|-----|--|
| PROJECT # | 2026.021   | DWG # |    | REV |  |
| DATE      | 04/09/2026 |       |    |     |  |
| SCALE     | 1:100      |       |    |     |  |
| DRAWN     | FA         | CHKD  | JC |     |  |

**Stones Architects Ltd**  
50 Coldharbour Lane Hayes Middlesex UB3 3EP  
t 020 8969 0000 e mail@stonesarchitects.co.uk w stonesarchitects.co.uk

0 1 2 3 4 5 m

