




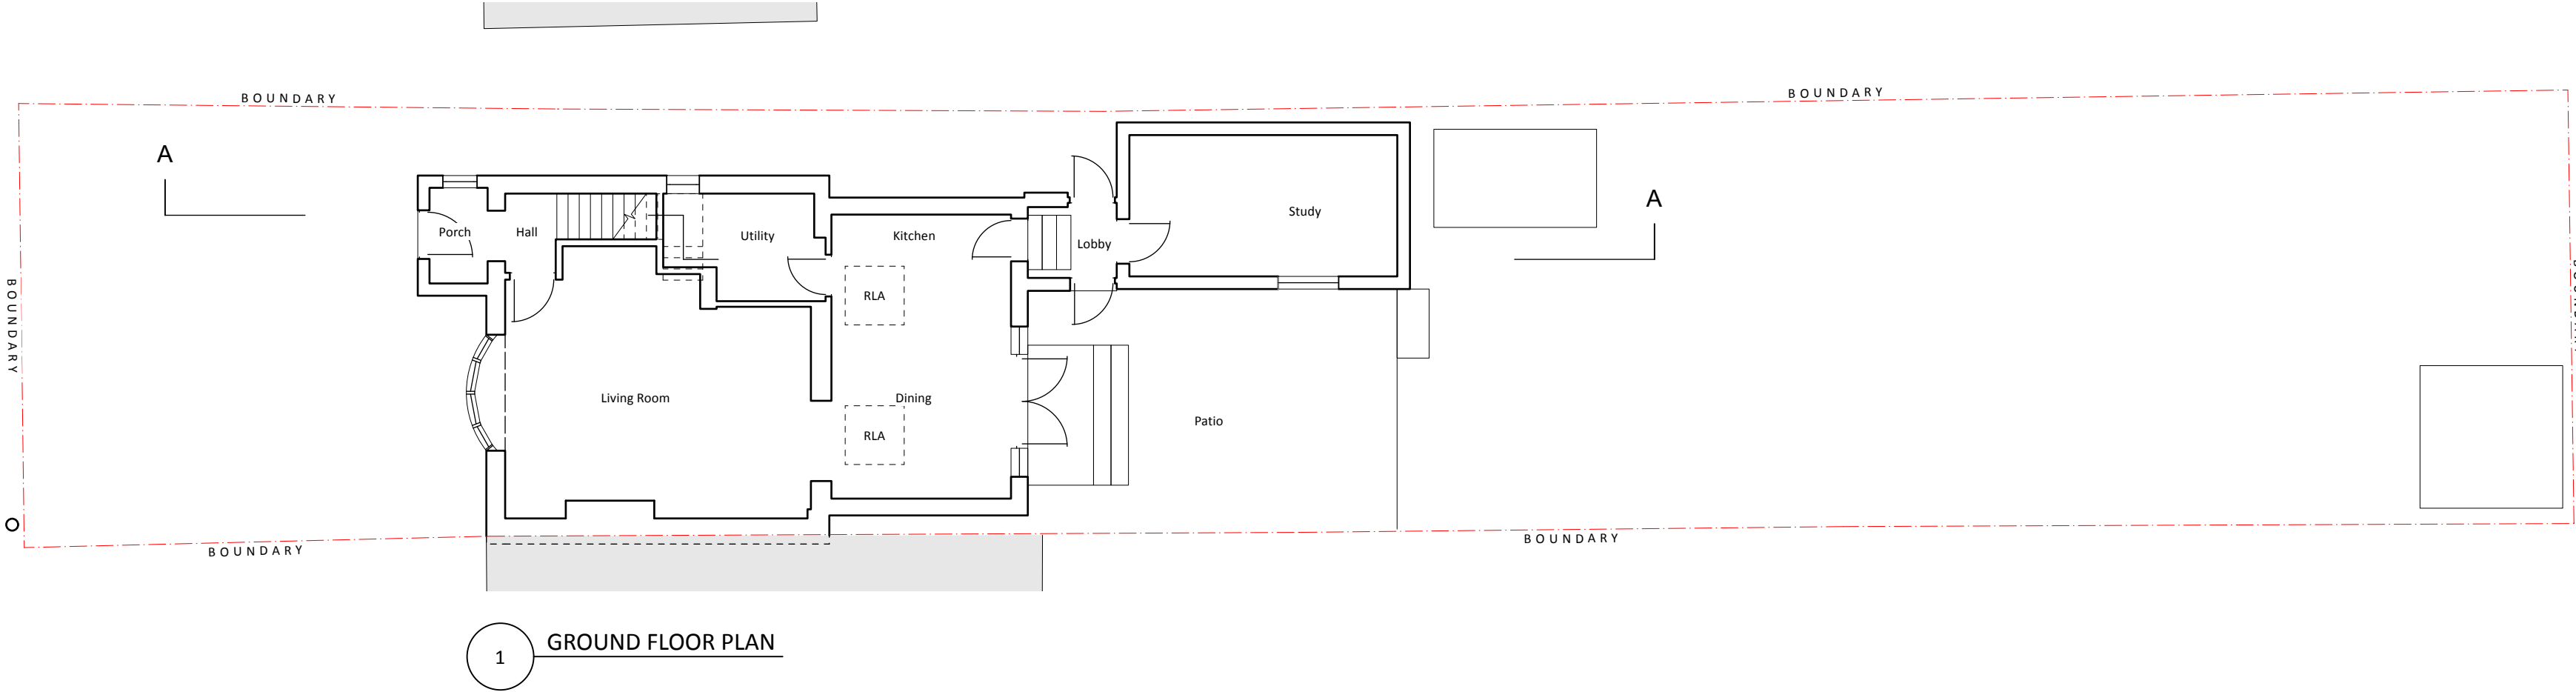


1 GROUND FLOOR PLAN

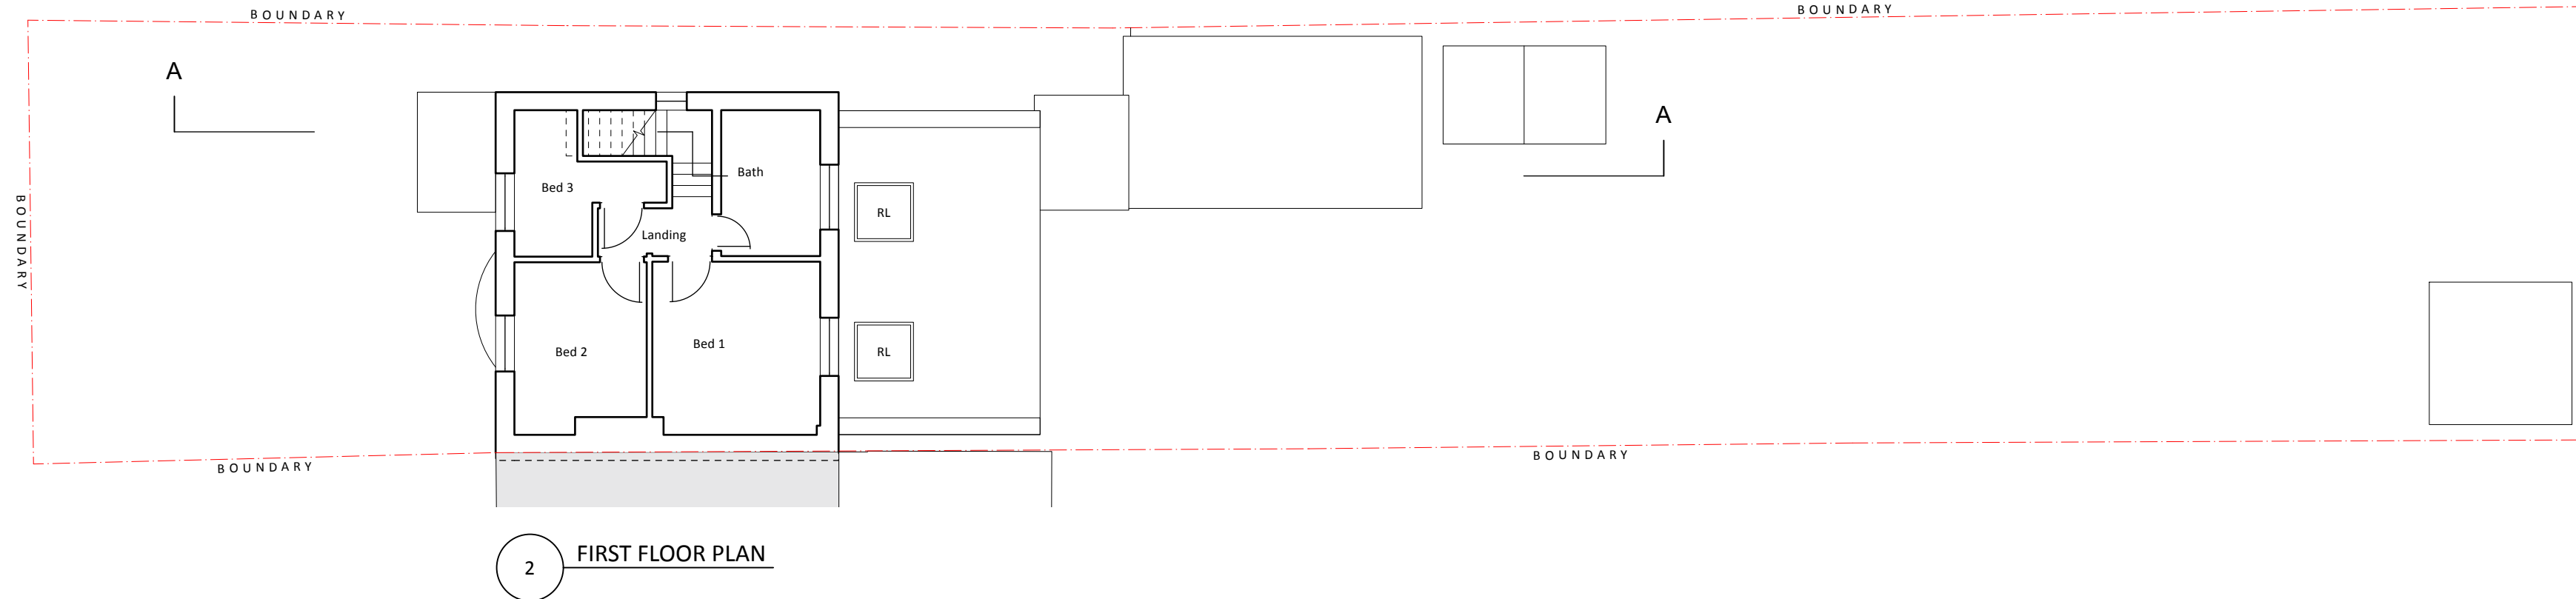


2 FIRST FLOOR PLAN

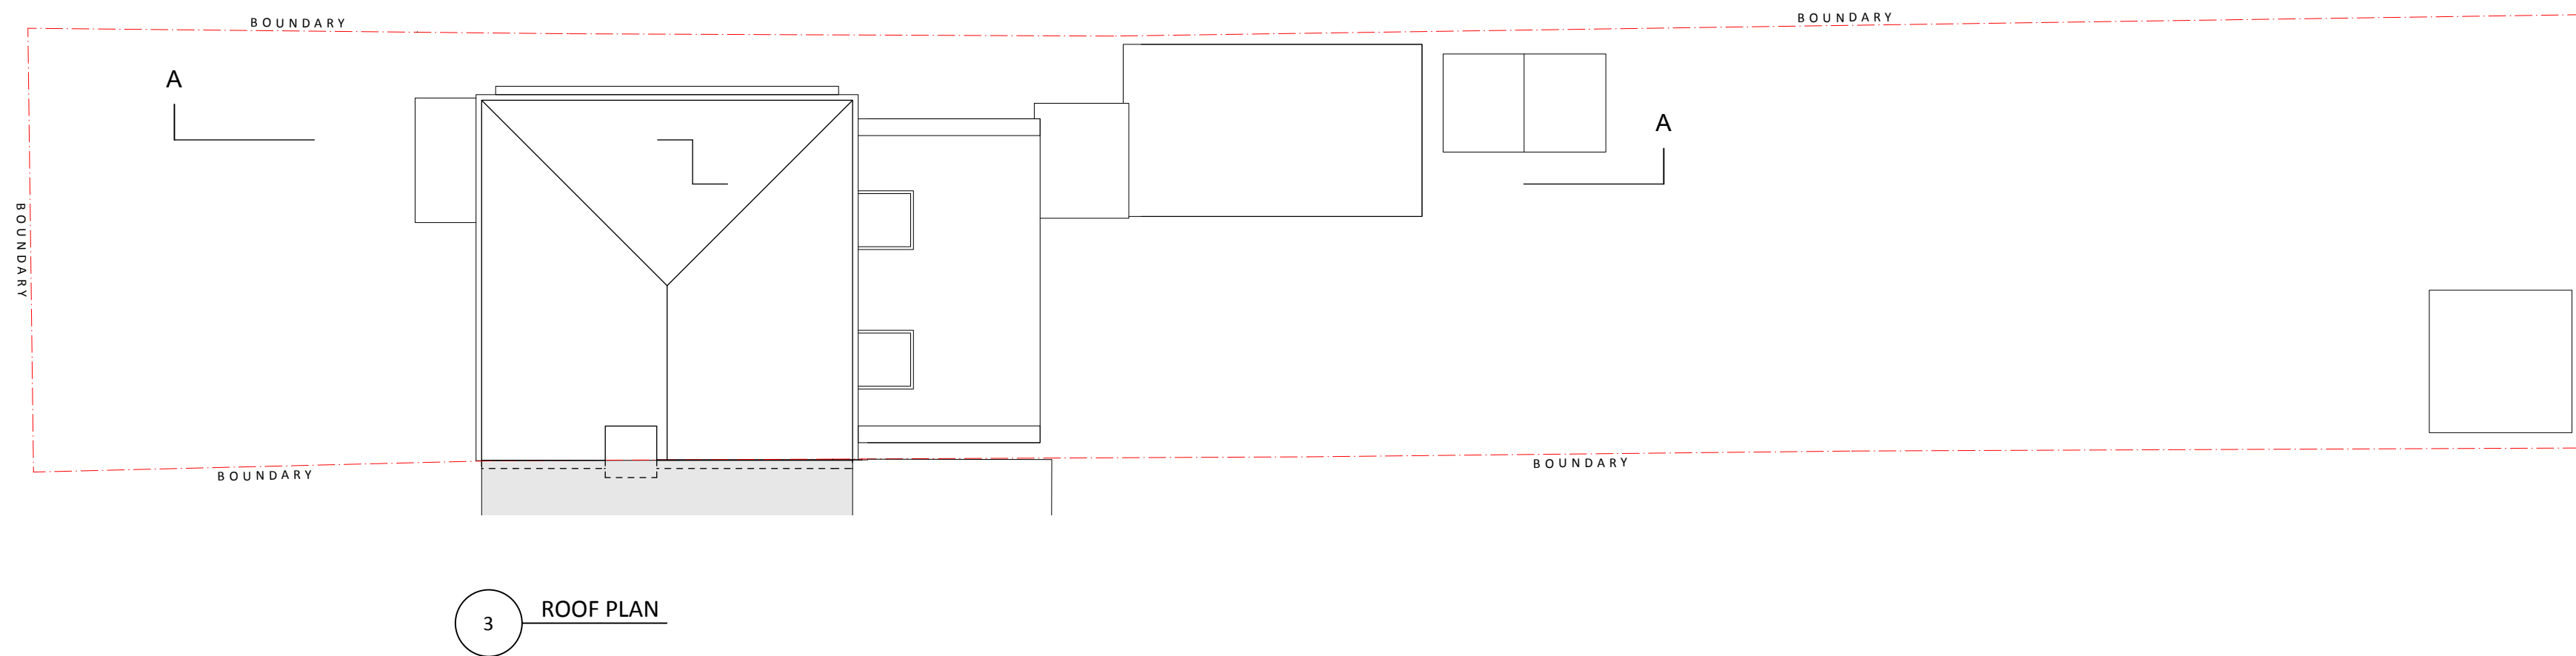

3 ROOF PLAN

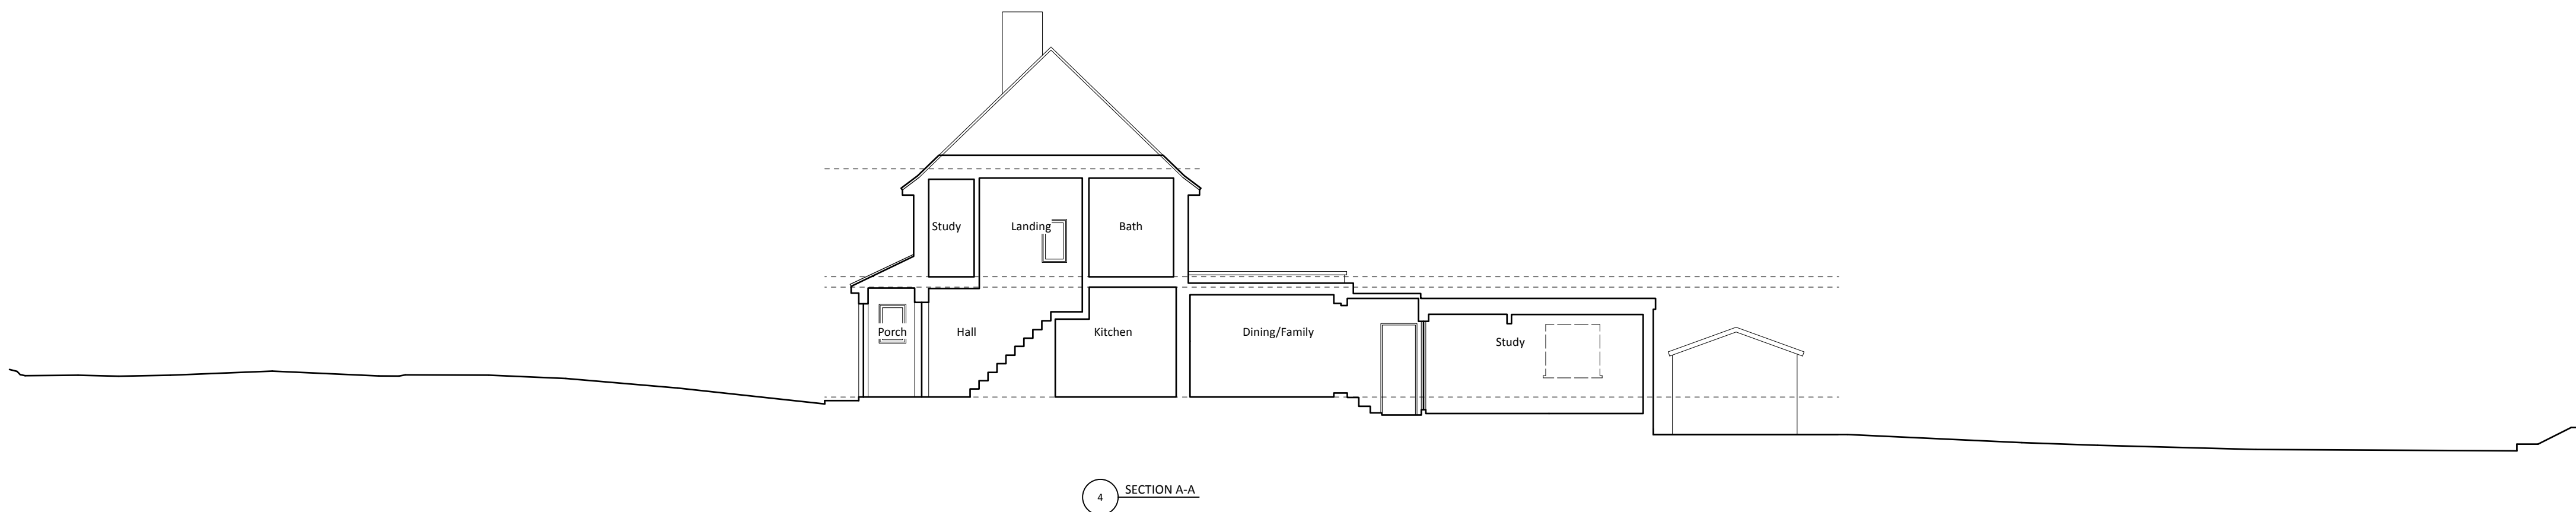


4 SECTION A-A

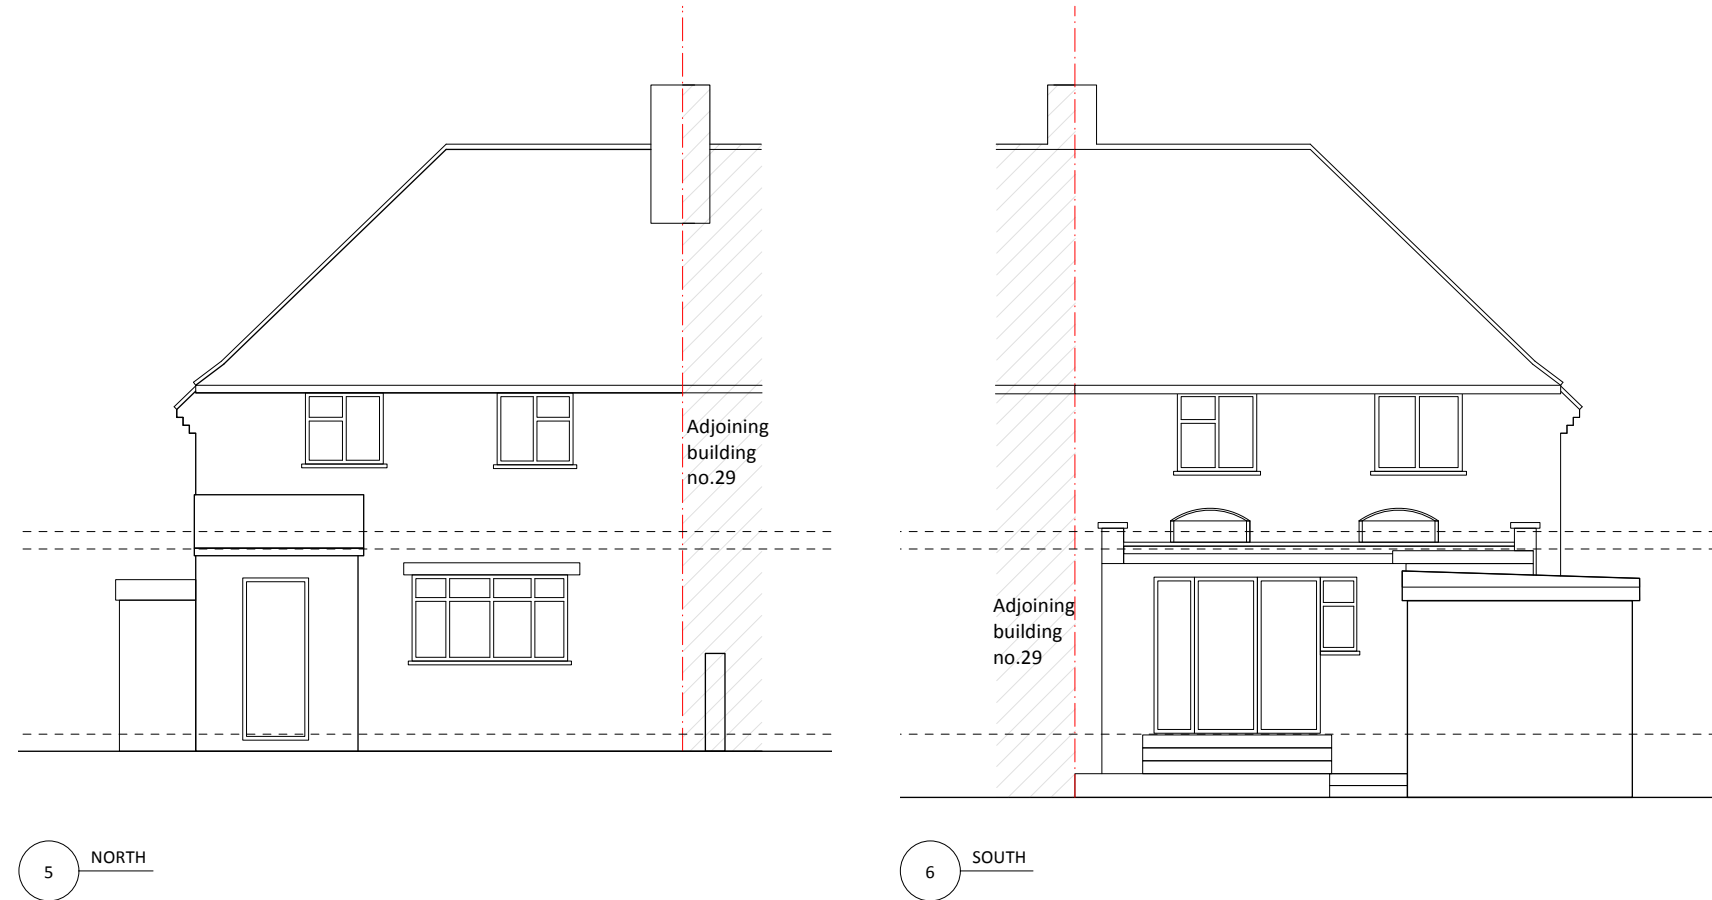


5 NORTH

6 SOUTH

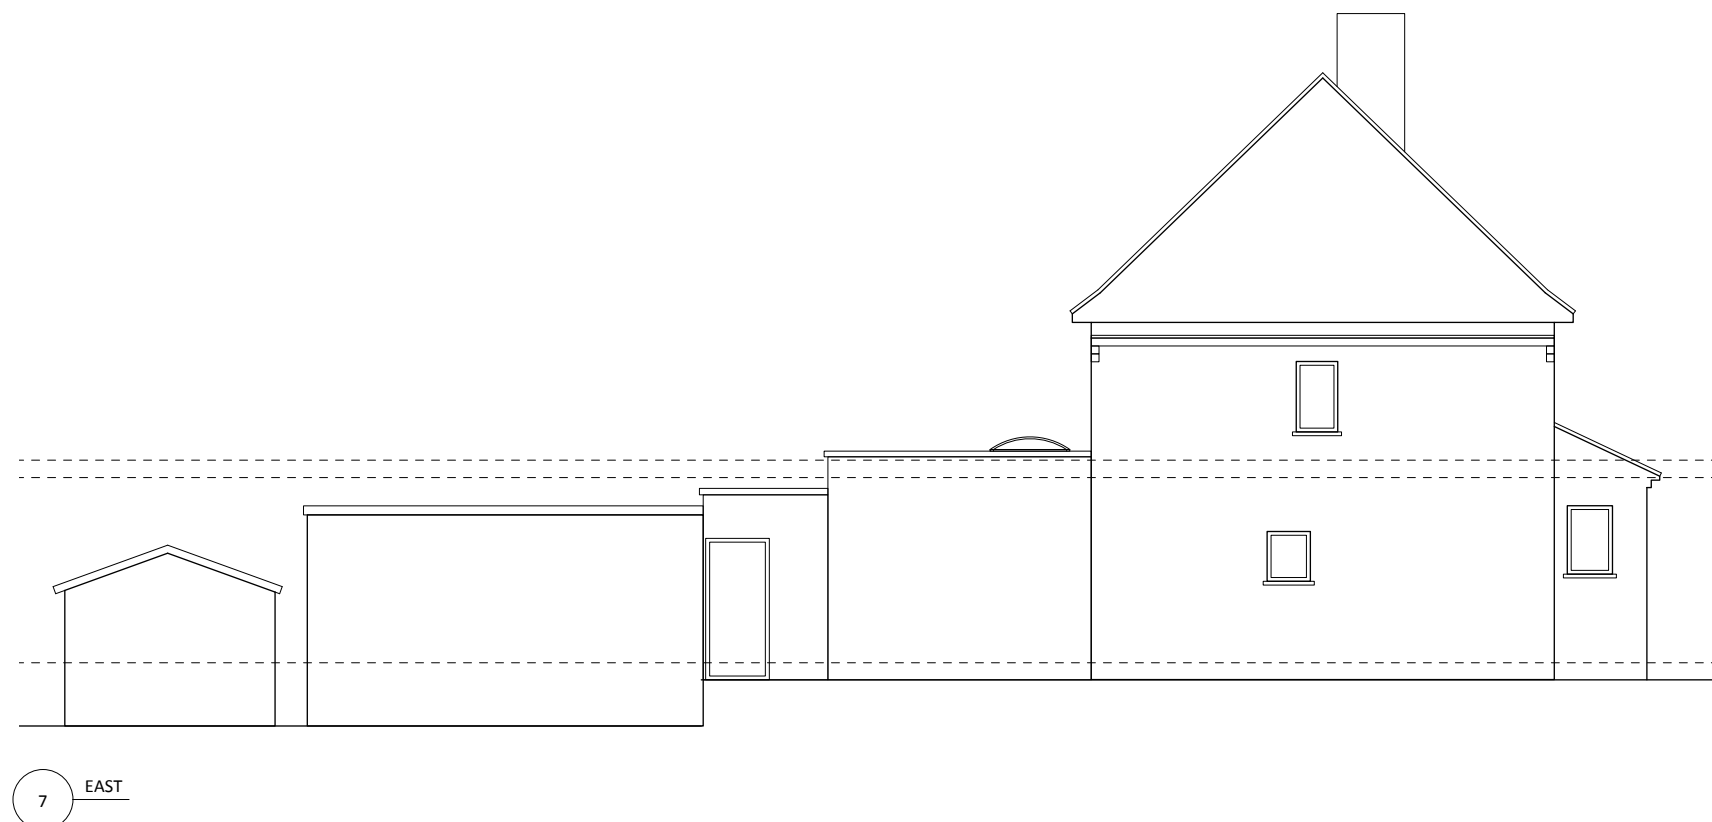

7 EAST

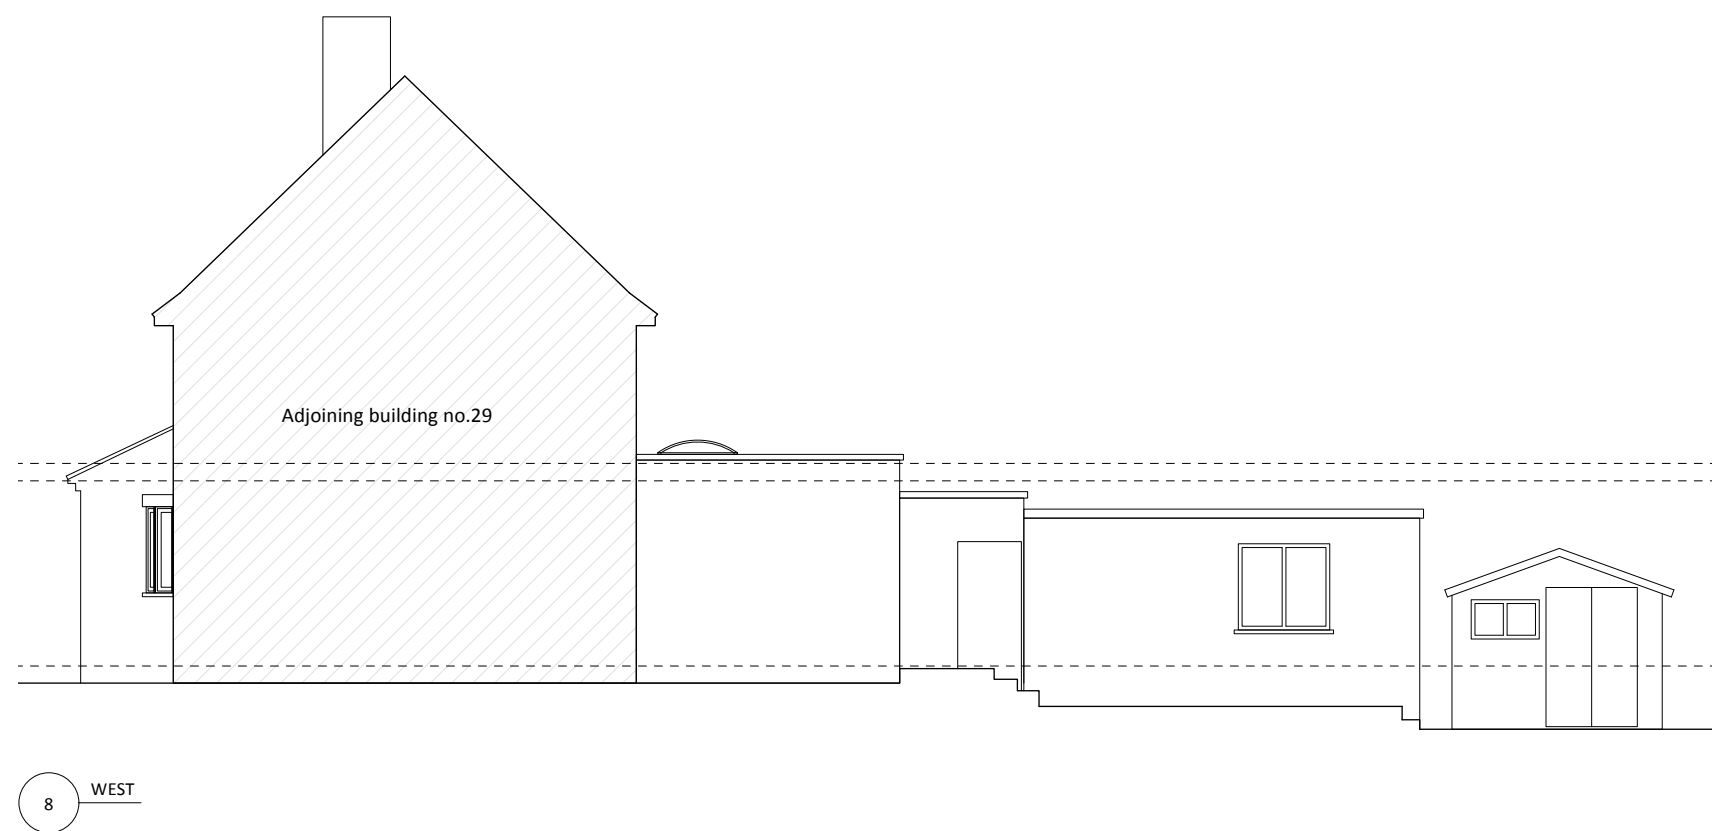

8 WEST

ISSUE	DATE	REVISION
-------	------	----------

PROJECT
28 Breakspear Road, Ruislip HA4 7QZ

CLIENT
Mr and Mrs Mistry

DRAWING
EXISTING PLANS, SECTION AND ELEV.S



PROJECT #	2026.021	DWG #		REV	
DATE	29/05/2026				
SCALE	1:100@A1				
DRAWN	PR/FA	CHKD	JC		

Stones Architects Ltd
50 Coldharbour Lane Hayes Middlesex UB3 3EP
t 020 8969 0000 e mail@stonesarchitects.co.uk w stonesarchitects.co.uk

0 1 2 3 4 5 m

