

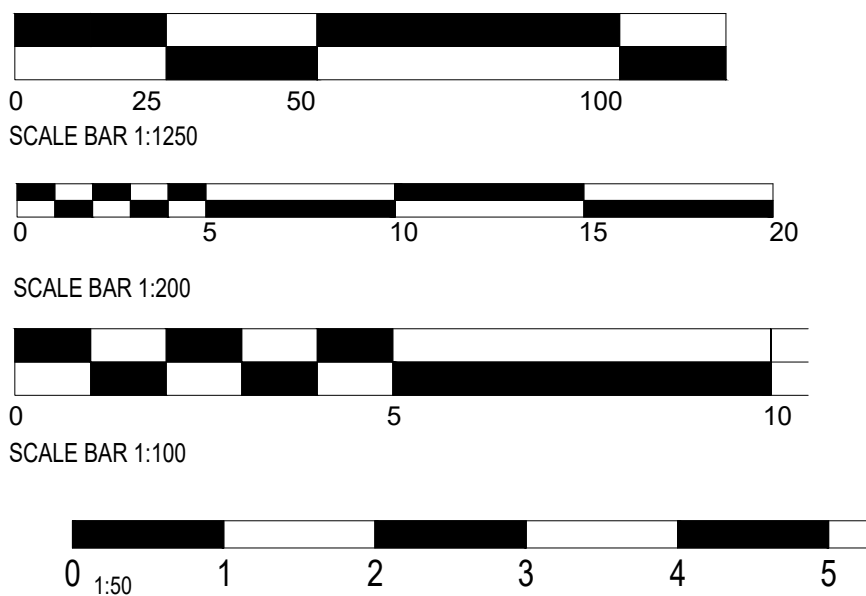
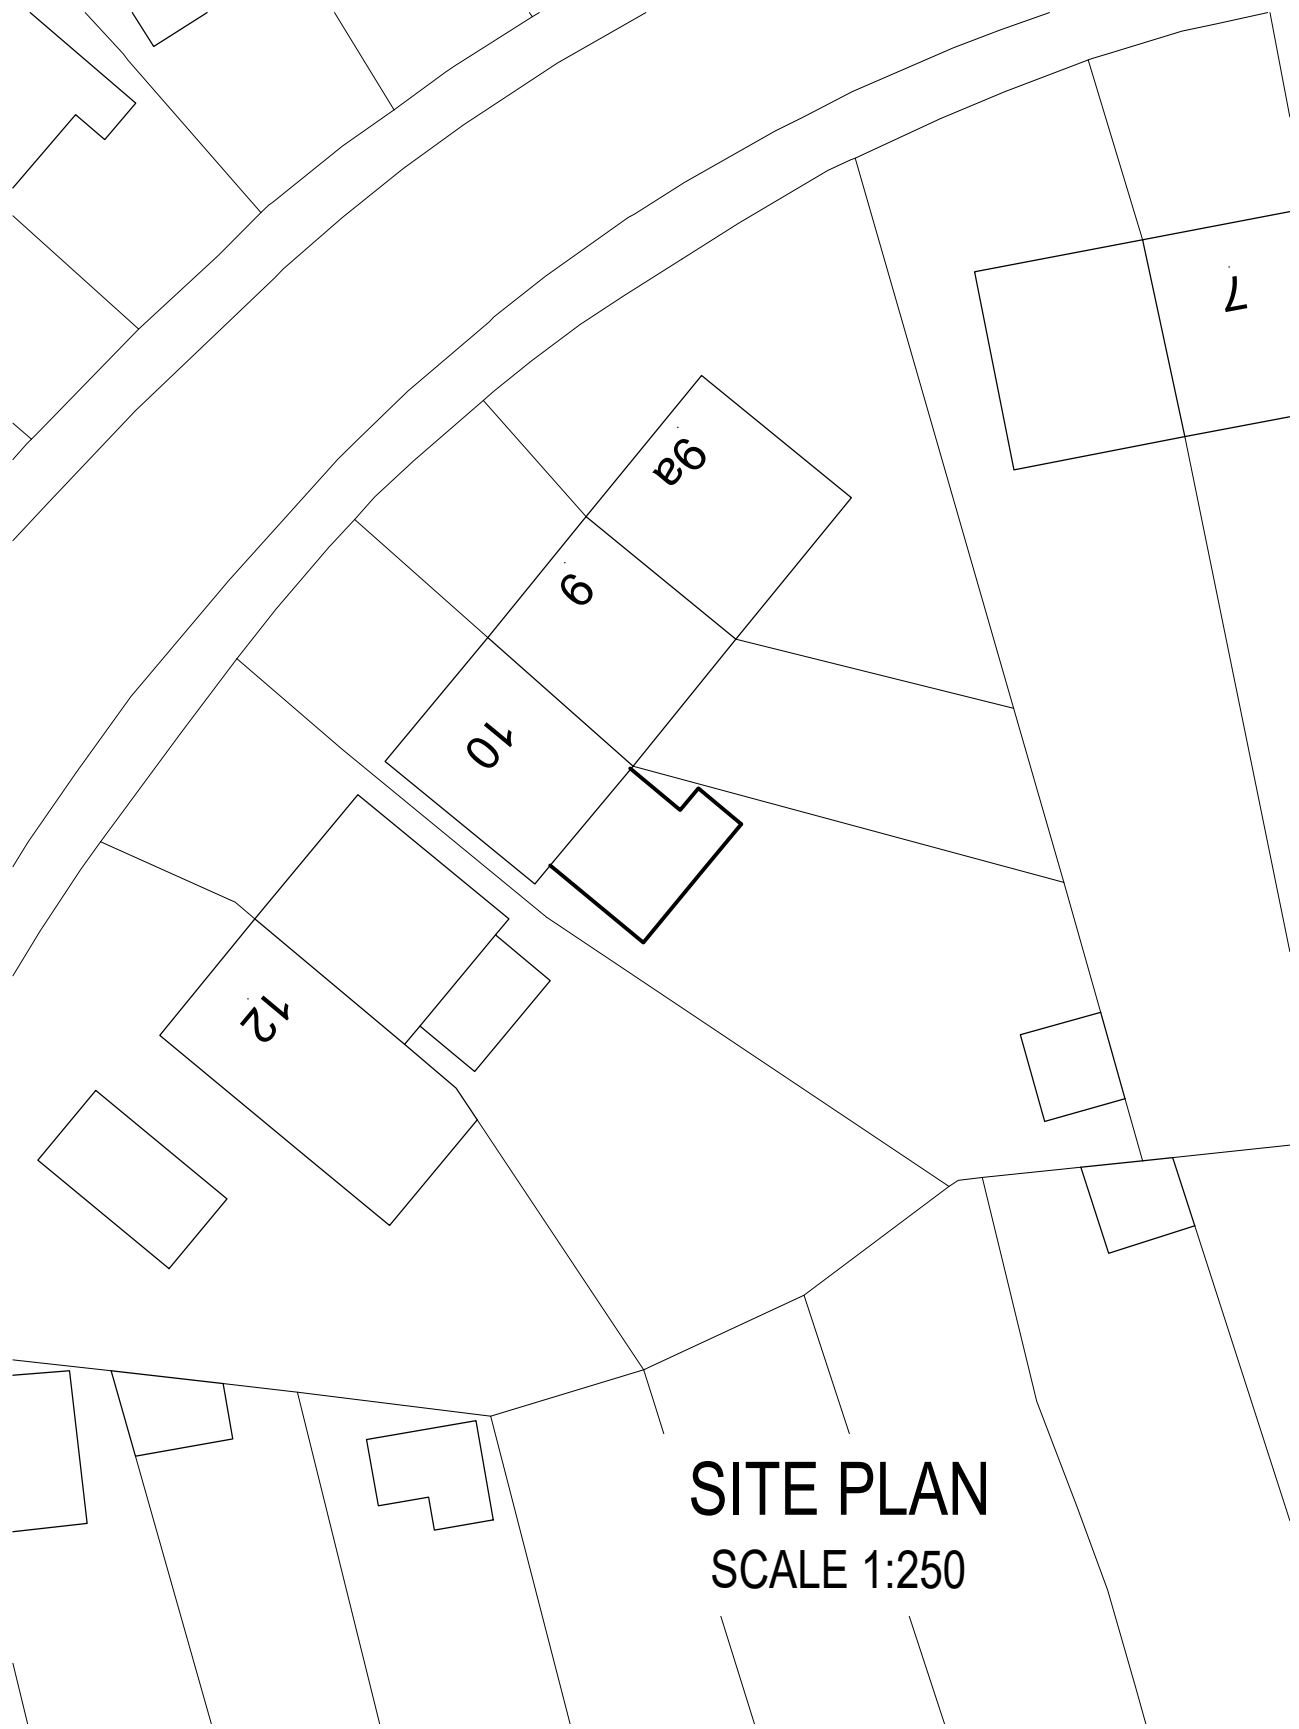


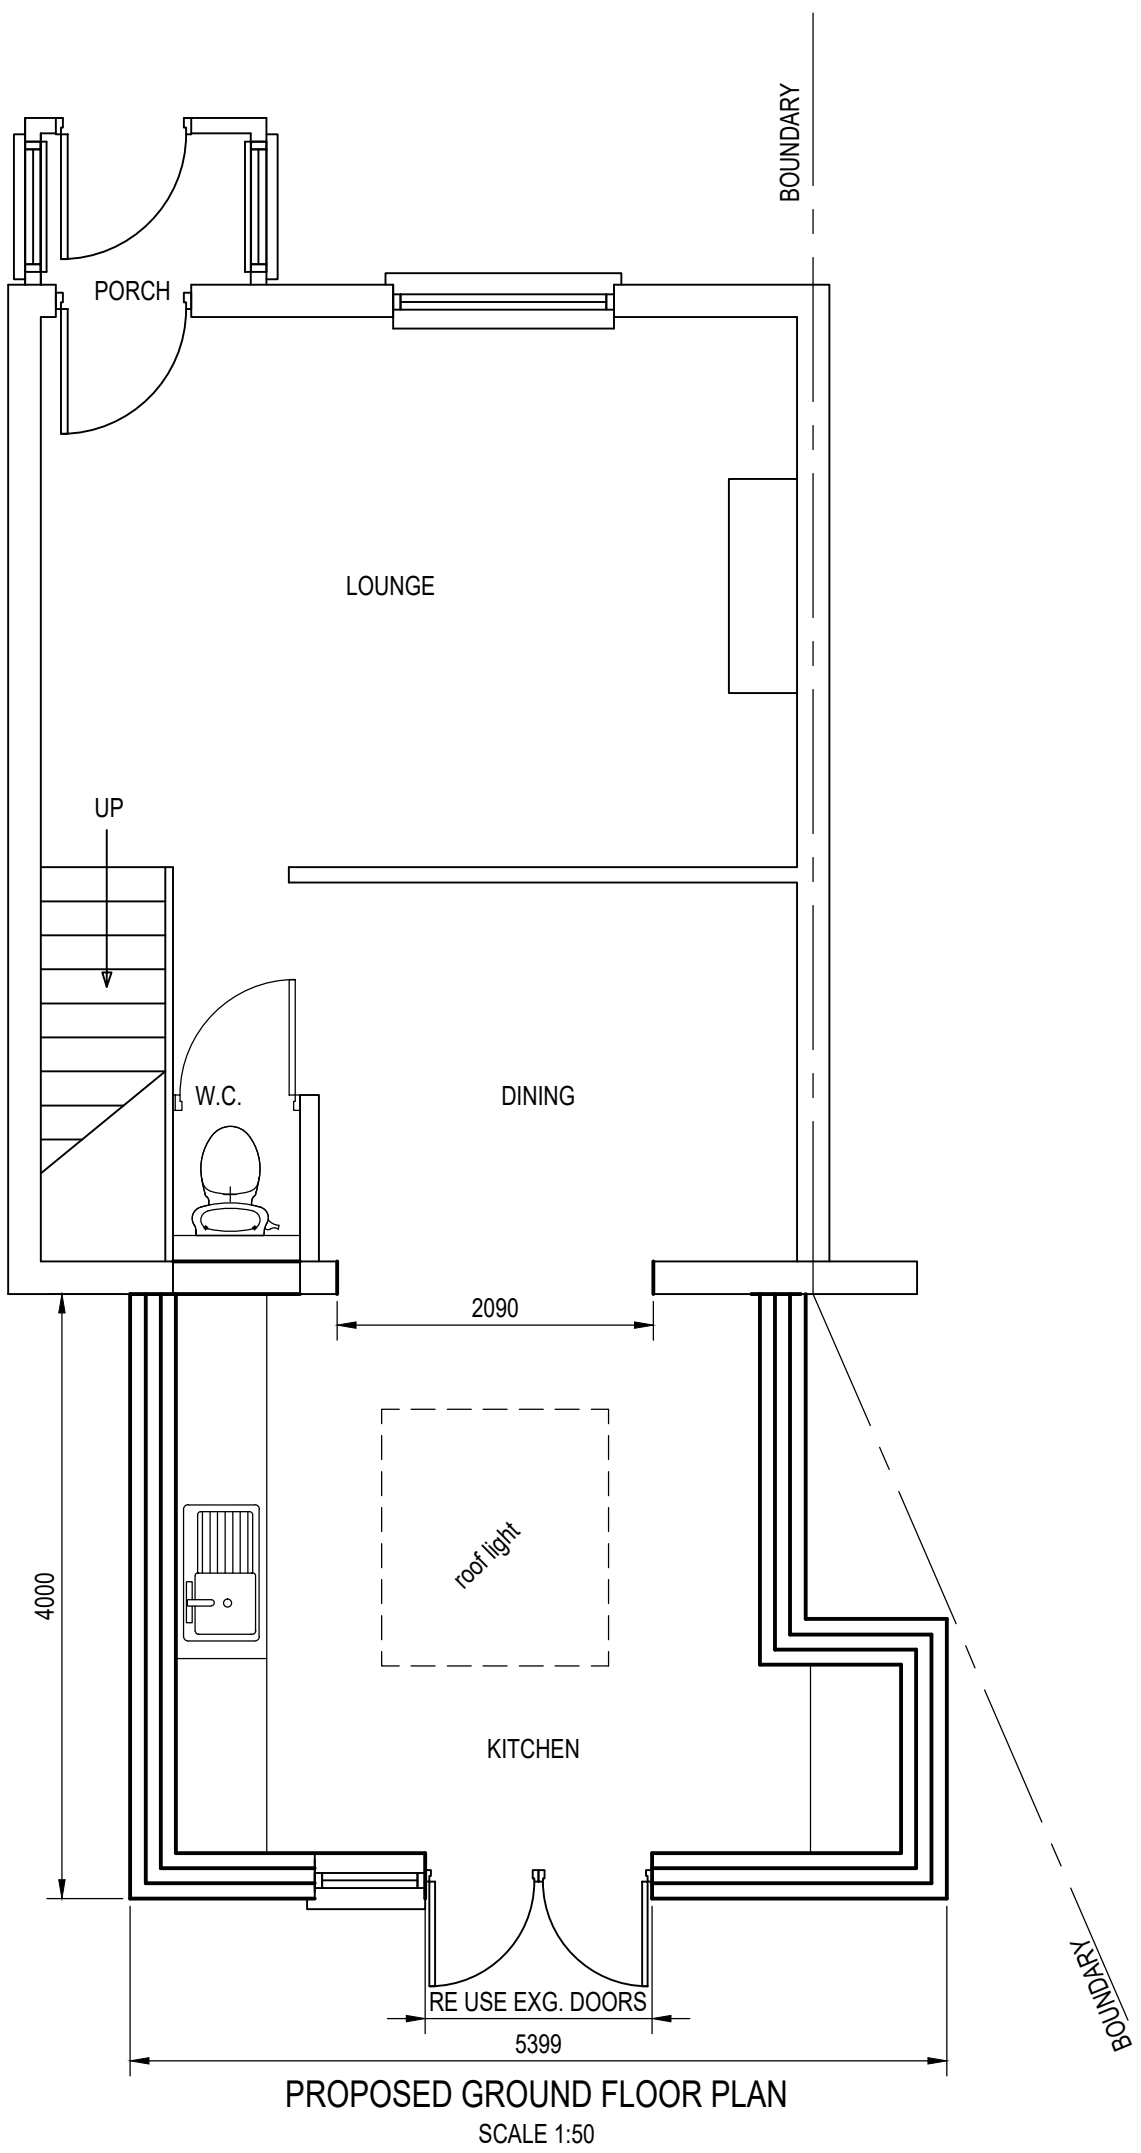

©Crown Copyright and database rights 2022 OS Licence no. 100051661

LOCATION PLAN
SCALE 1:1250

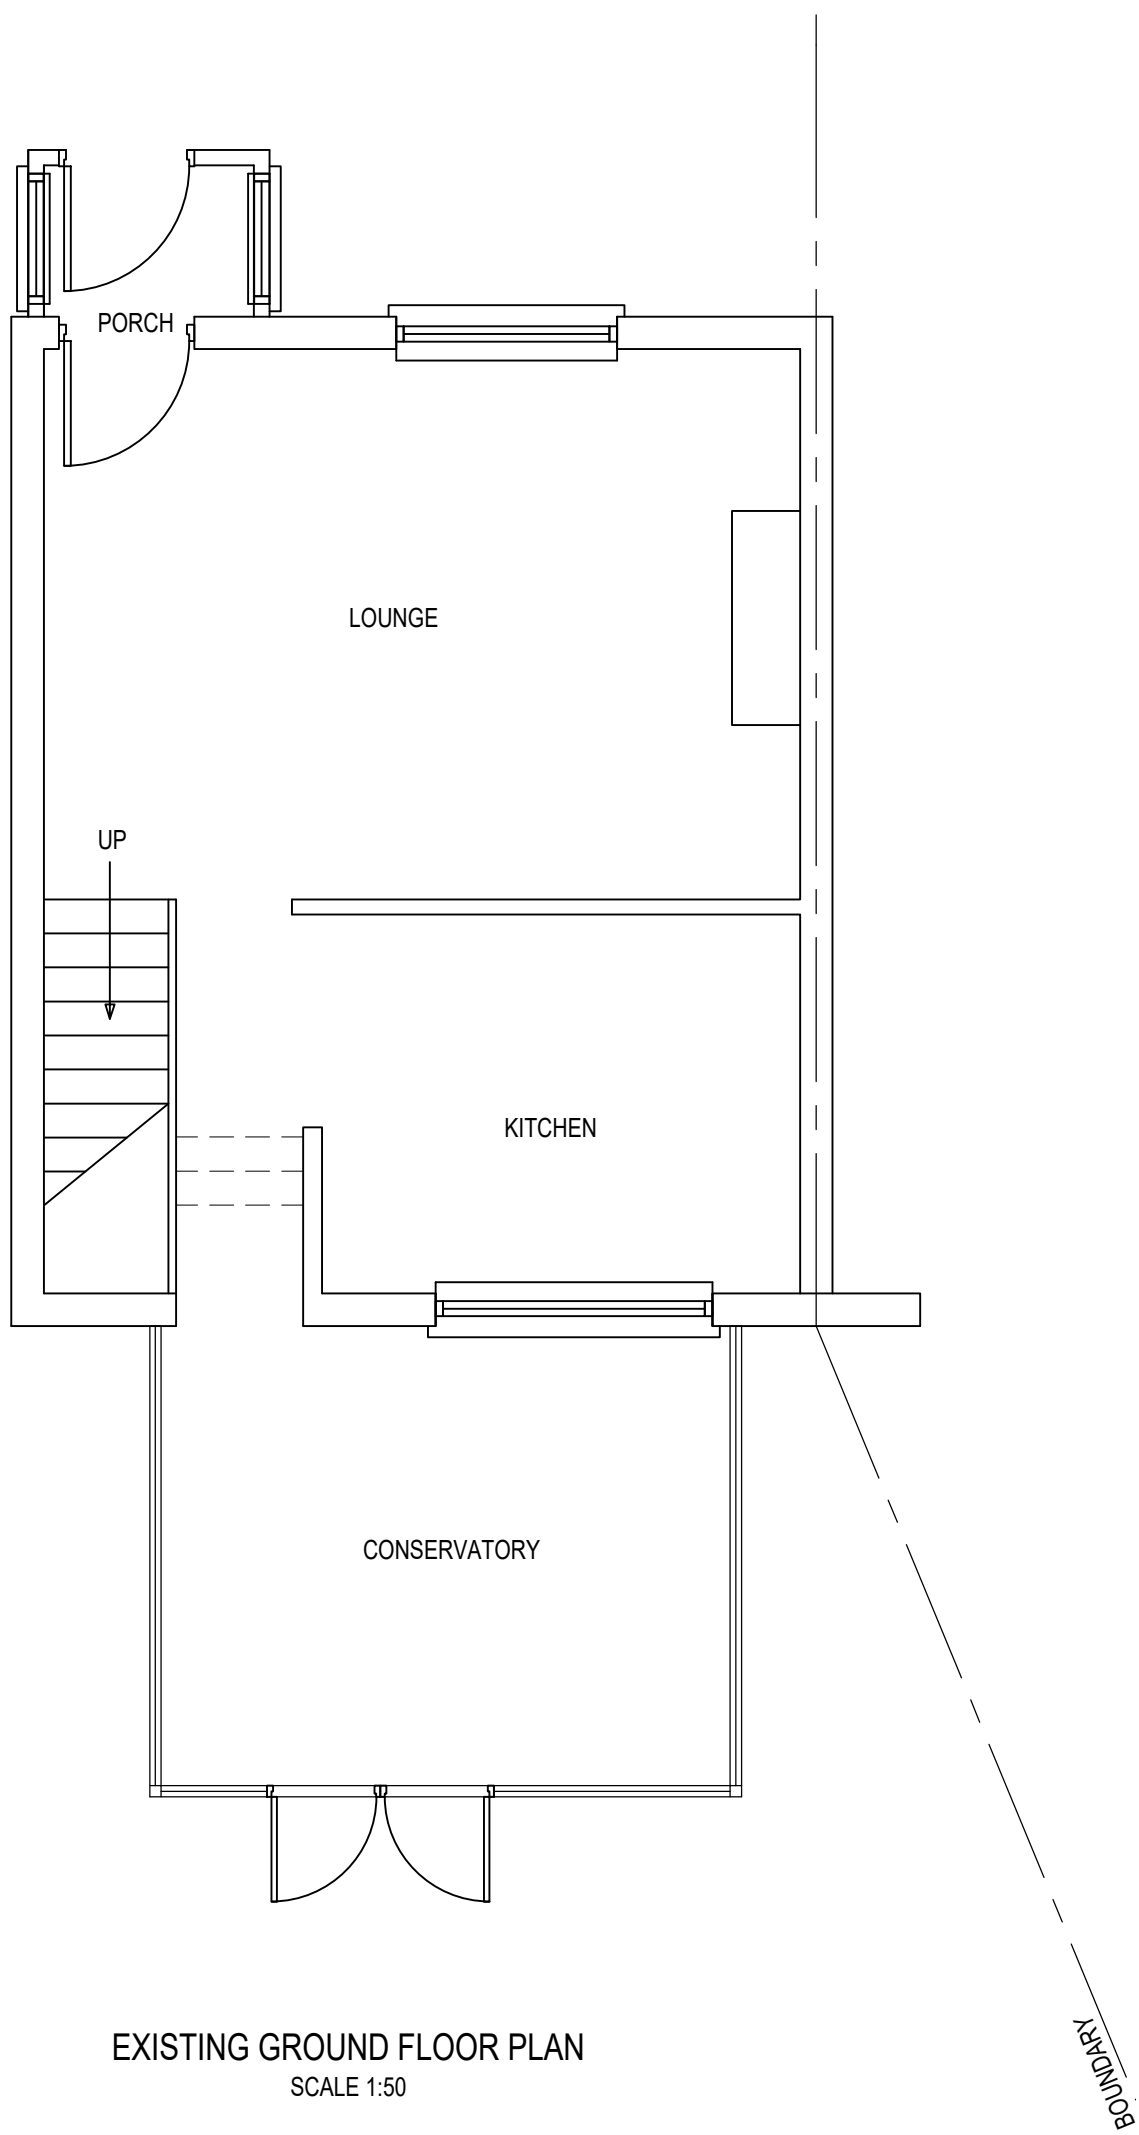

NOTES

1. THIS DRAWING REMAINS THE COPYRIGHT OF MMP DESIGN AND IS NOT TO BE COPIED ALTERED OR CHANGED WITHOUT PERMISSION.
2. ALL DIMENSIONS ARE IN MILLIMETRES, LEVELS IN METRES UNLESS NOTED OTHERWISE.
3. DO NOT SCALE THIS DRAWING.
4. UNLESS NOTED OTHERWISE THIS PROJECT SHALL BE CLASSIFIED AS EXECUTION CLASS EXC2 FOR THE STRUCTURE THE COMPONENTS AND ALL DETAILS . ALL FABRICATED STEELWORK DELIVERED TO THE SITE SHALL BE CE MARKED AND THE SUPPLIER / MANUFACTURER SHALL HAVE EXC2 CAPABILITY OR HIGHER.

D	SCHEME AMENDED	28.04.22
C	SCHEME AMENDED	07.04.22
B	DETAILS ADDED	25.02.22
A	SCHEME AMENDED	14.02.22
Rev.	Revision	Date

Client	Mr. & Mrs A. Pines
--------	--------------------


Project	10 DAGNALL CRESCENT COWLEY UXBRIDGE UB8 2HA
---------	--

Title	SINGLE STOREY REAR EXTENSION PLANS AND ELEVATIONS
-------	--

Drawing Status:	PRELIMINARY FOR APPROVAL
-----------------	--------------------------

Date:	JANUARY 2022	Drawn by:	PS
Scales:	AS SHOWN AT A1 SIZE	Checked:	

MMP DESIGN



Tel: 01895 235611
 Email: mail@mmpdesign.co.uk
 www.mmpdesign.co.uk

Job No.	5125	Drg. No.	P01	Rev.	D
---------	------	----------	-----	------	---