

Ordnance Survey map  
purchased from MapServe on  
10 August 2021

© Crown copyright 2021  
Ordnance Survey 100053143

Cadastral data is subject to  
Crown copyright and is  
reproduced with permission of  
HM Land Registry.


National Tree Map © Bluesky  
International Ltd

Heights © Environment Agency  
copyright and/or database right.  
All rights reserved.




A-011 - Ordnance Survey General Features 1

Building heights are from the  
"RelMax" layer  
Tree heights are from the "NTM  
Height Max" layer

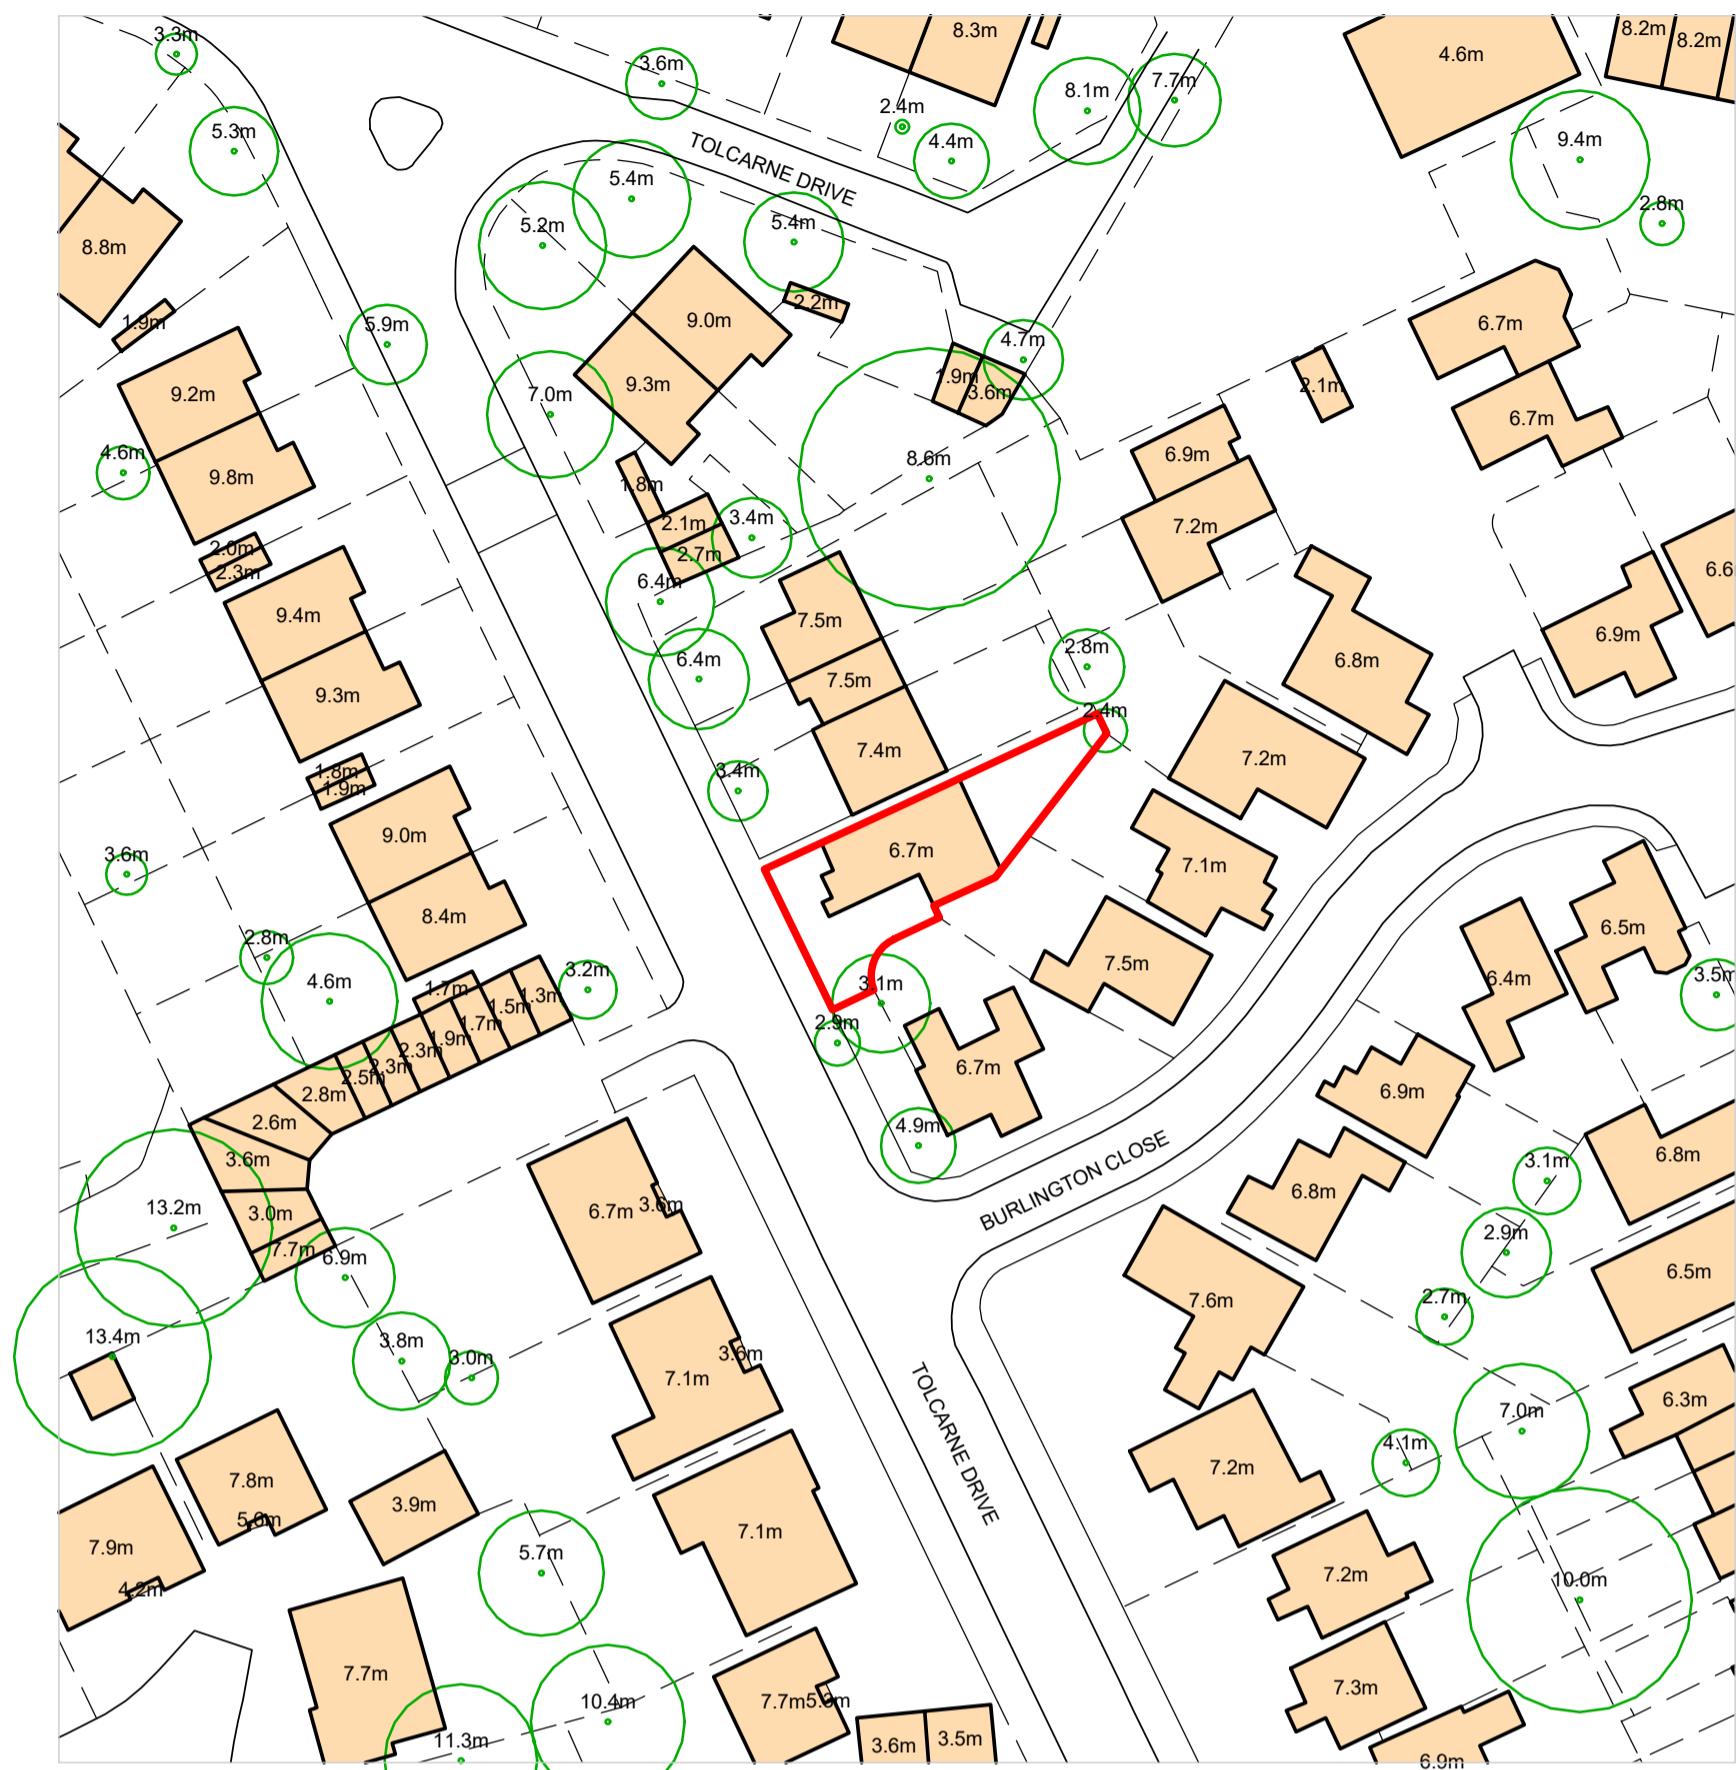

A-011 - Ordnance Survey Building Heights and Trees 2

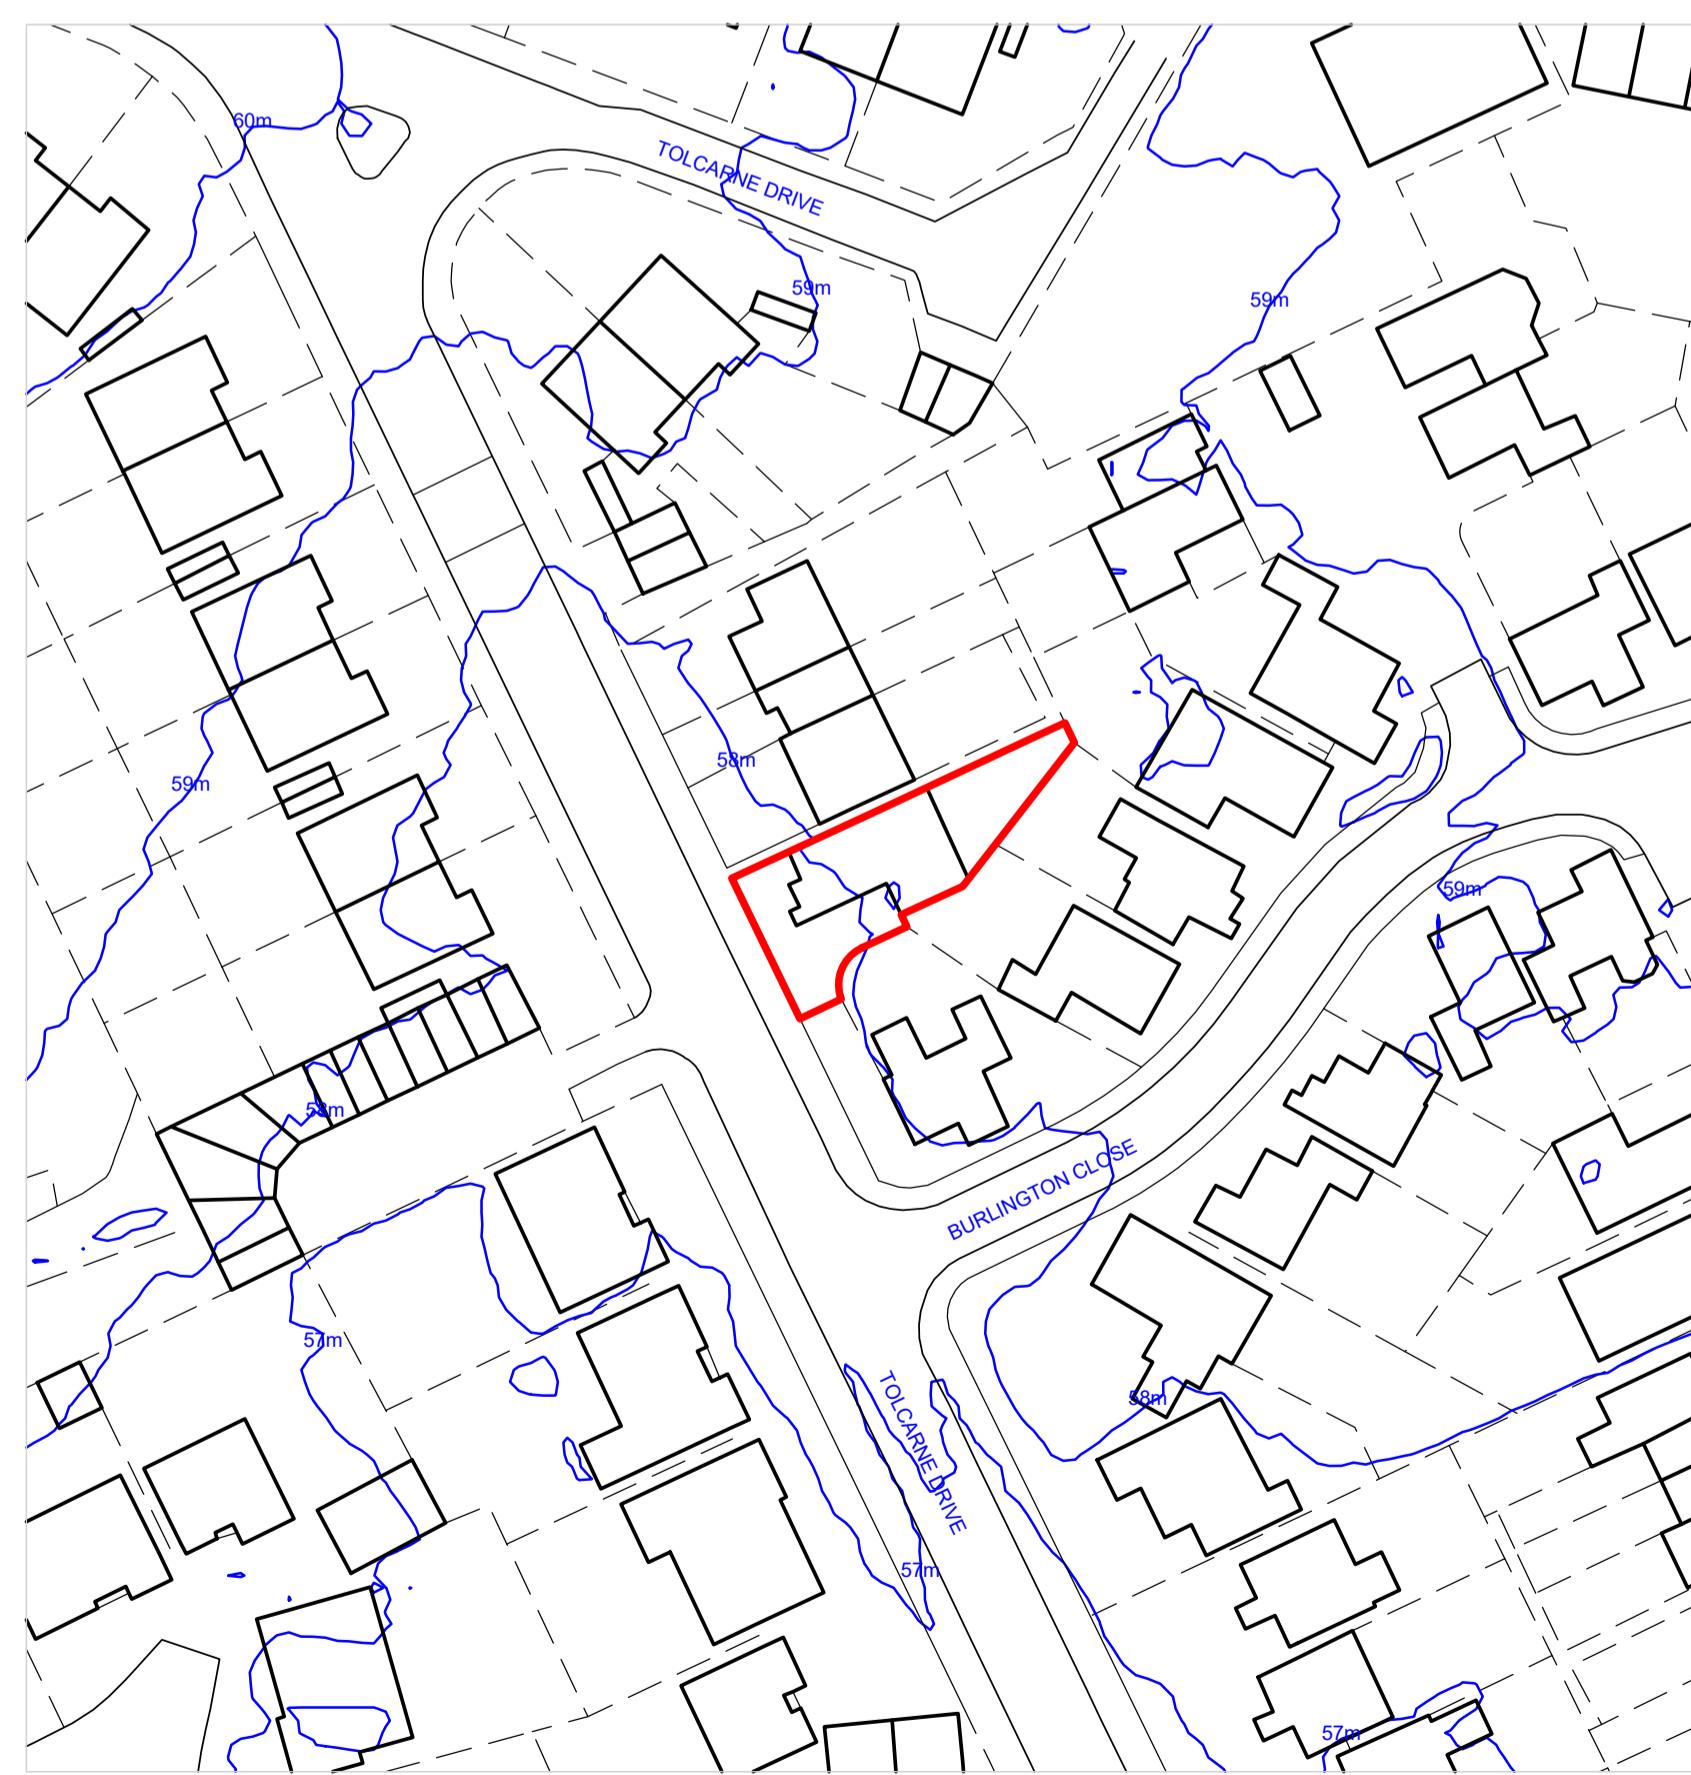


A-011 - Ordnance Survey Topography 3

Aerial photograph downloaded  
from Google Maps on 13  
August 2021

© Google 2021



A-011 - Aerial Photograph 4

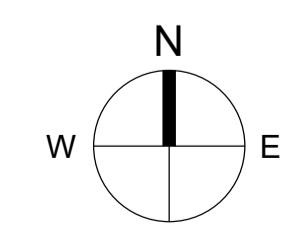

General Notes			
1. Do not scale drawings, dimensions govern.			
2. All dimensions shall be verified on site before proceeding with the work.			
3. The architect shall be notified in writing of any discrepancies.			
4. Dimensions are in millimetres unless noted otherwise.			
5. Any areas indicated on this sheet are approximate and indicative only.			
2	3 Nov 2022	Planning Appl. Rev. 2	
0	20 Apr 2022	Planning Application	
Rev. Date	Reason For Issue		
Planning Appl. Rev. 2			
Key Plan			
Architect			
Jflemay Architecture & Design RIBA			
K+C Co-Works, Brompton Library, 210 Old Brompton Rd, London, SW5 0BS, UK			
+44 75 2708 3623			
www.jflemay.com			
© 2022			
Consultant			
Consultant			
Consultant			
Consultant			
Consultant			
Seal			
Client			
Natarajan Narayanan			
Project			
Loft Conversion			
Address			
237 Tolcarne Drive, Pinner, Greater London, HA5 2DW			
Sheet			
Location Plans			
Scale at A1			
1 : 625			Check by
JFL			
Project No.	Date	3 Nov 2022	
Sheet No.	Revision	A-011	
		2	