


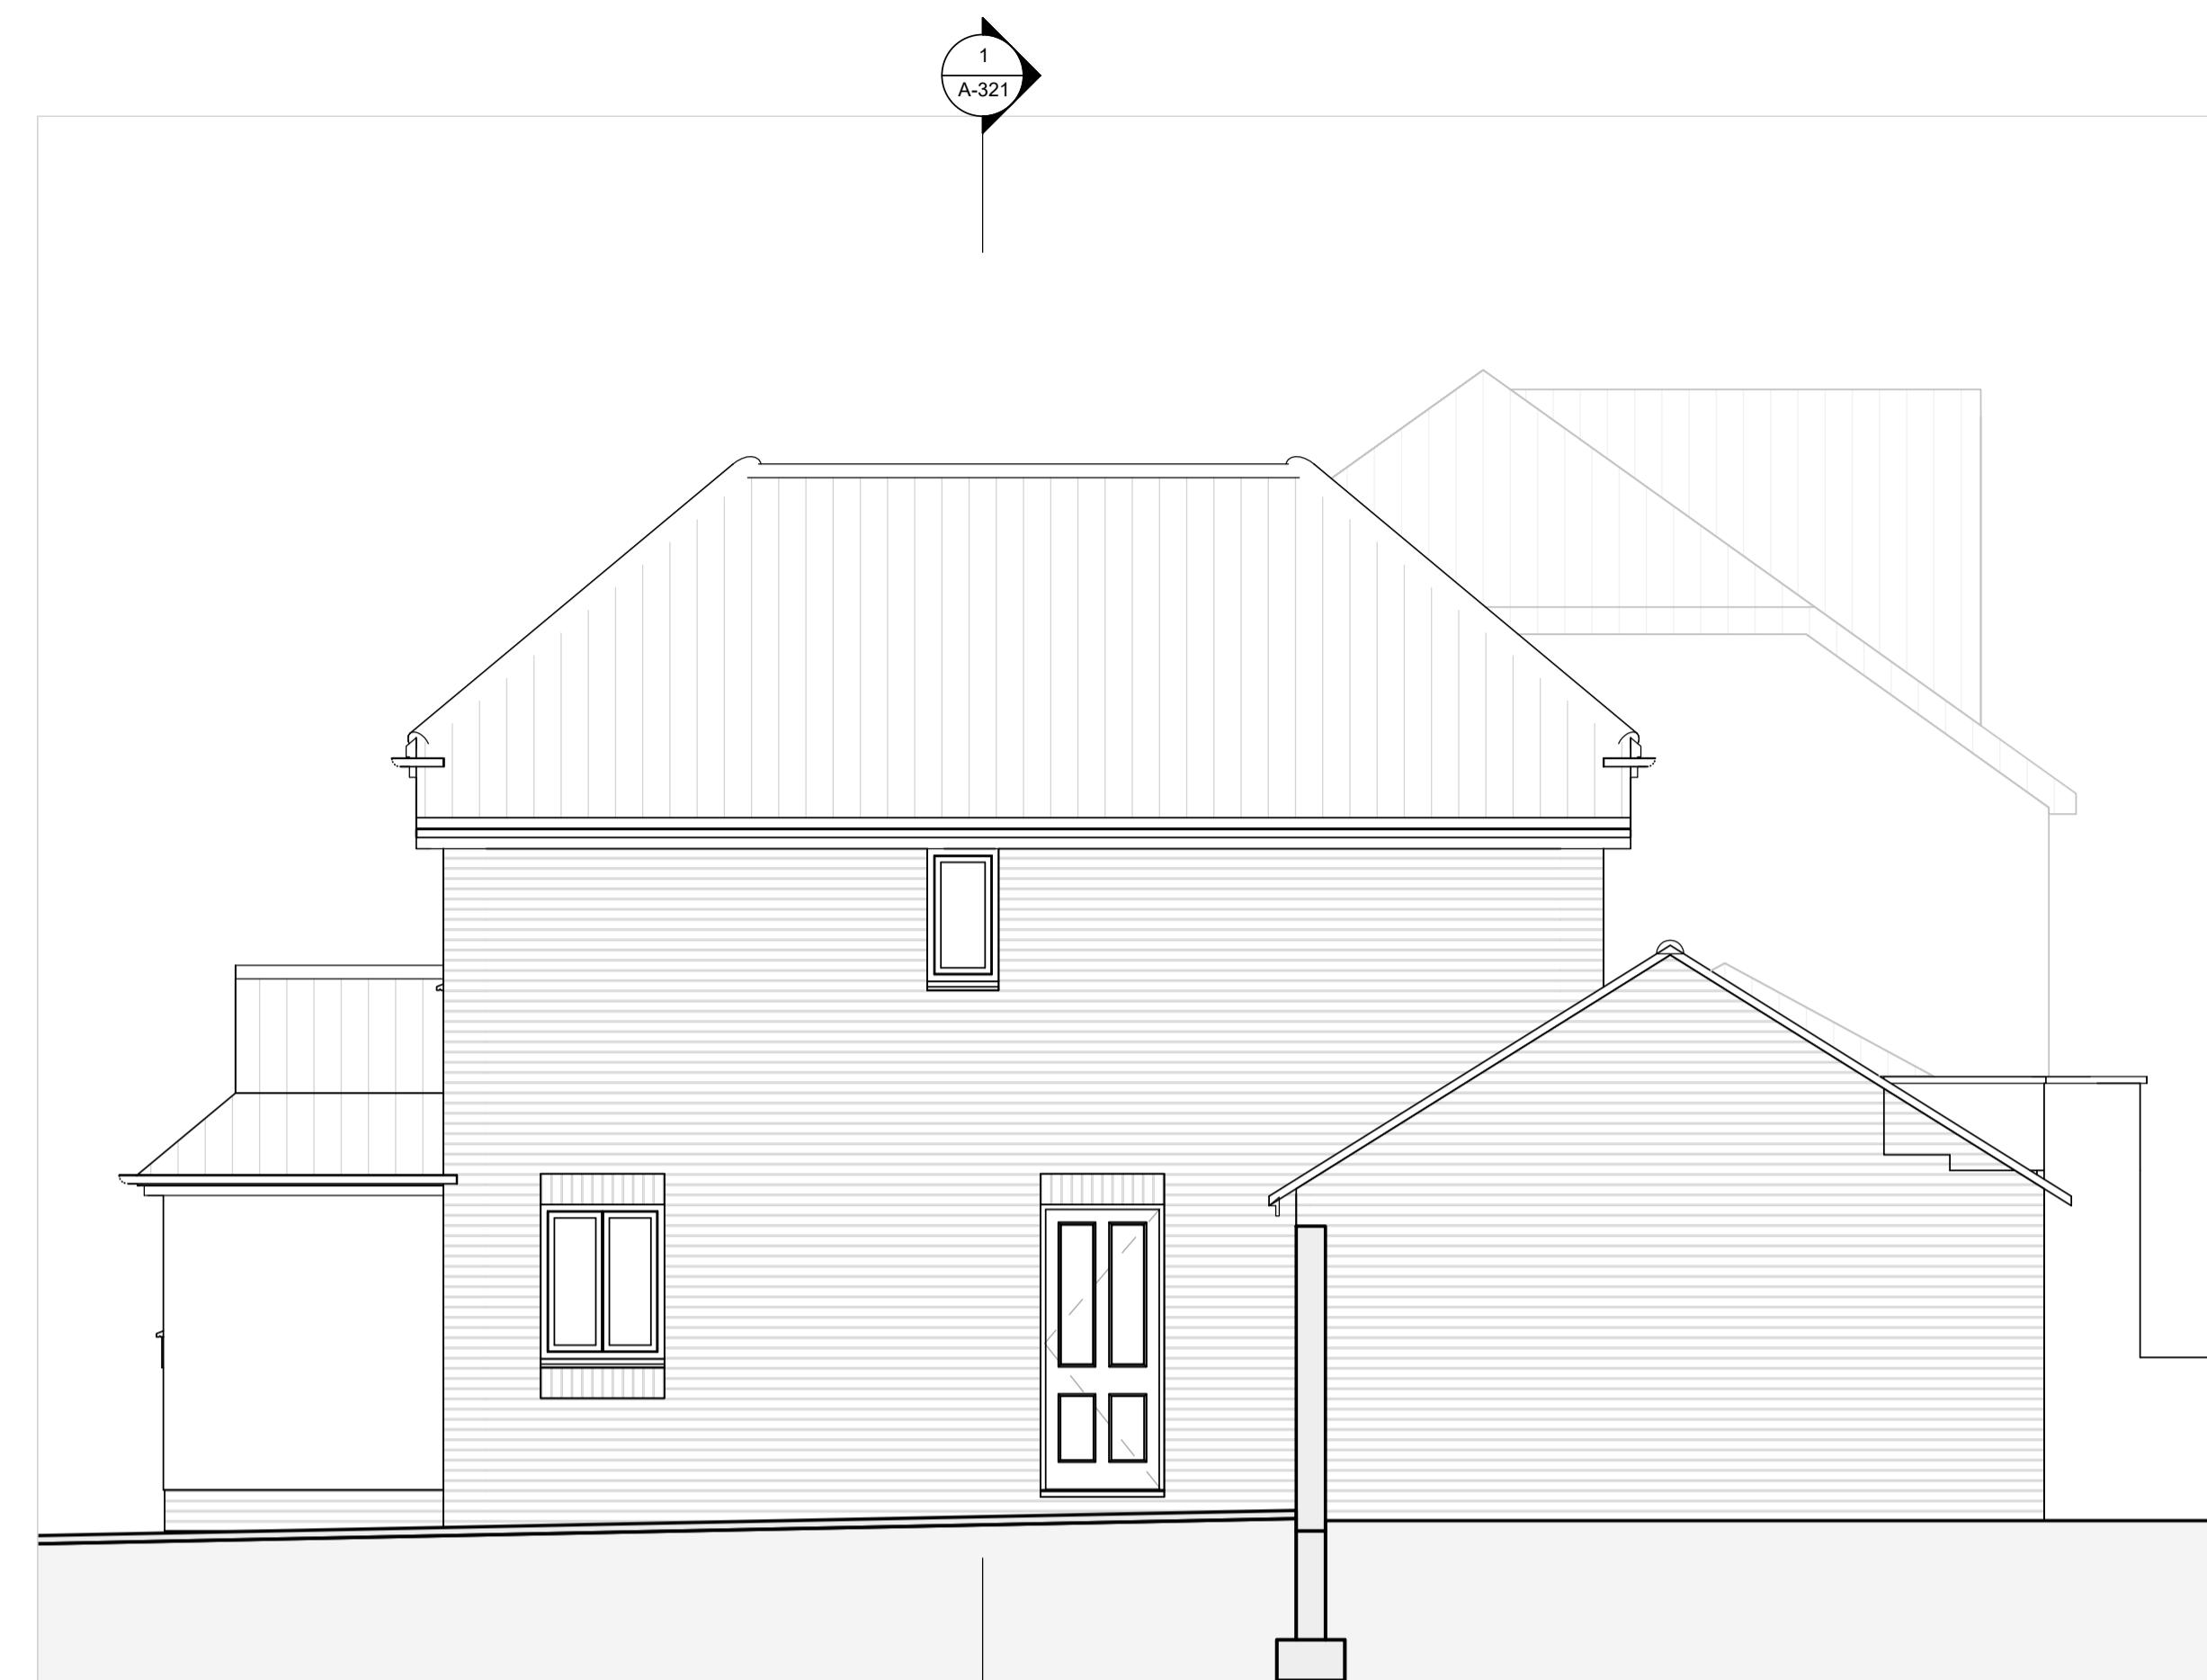


A-221 - Existing Elevation Street Side 1



A-221 - Existing Elevation Back Side 3



A-221 - Existing Elevation South Side 2

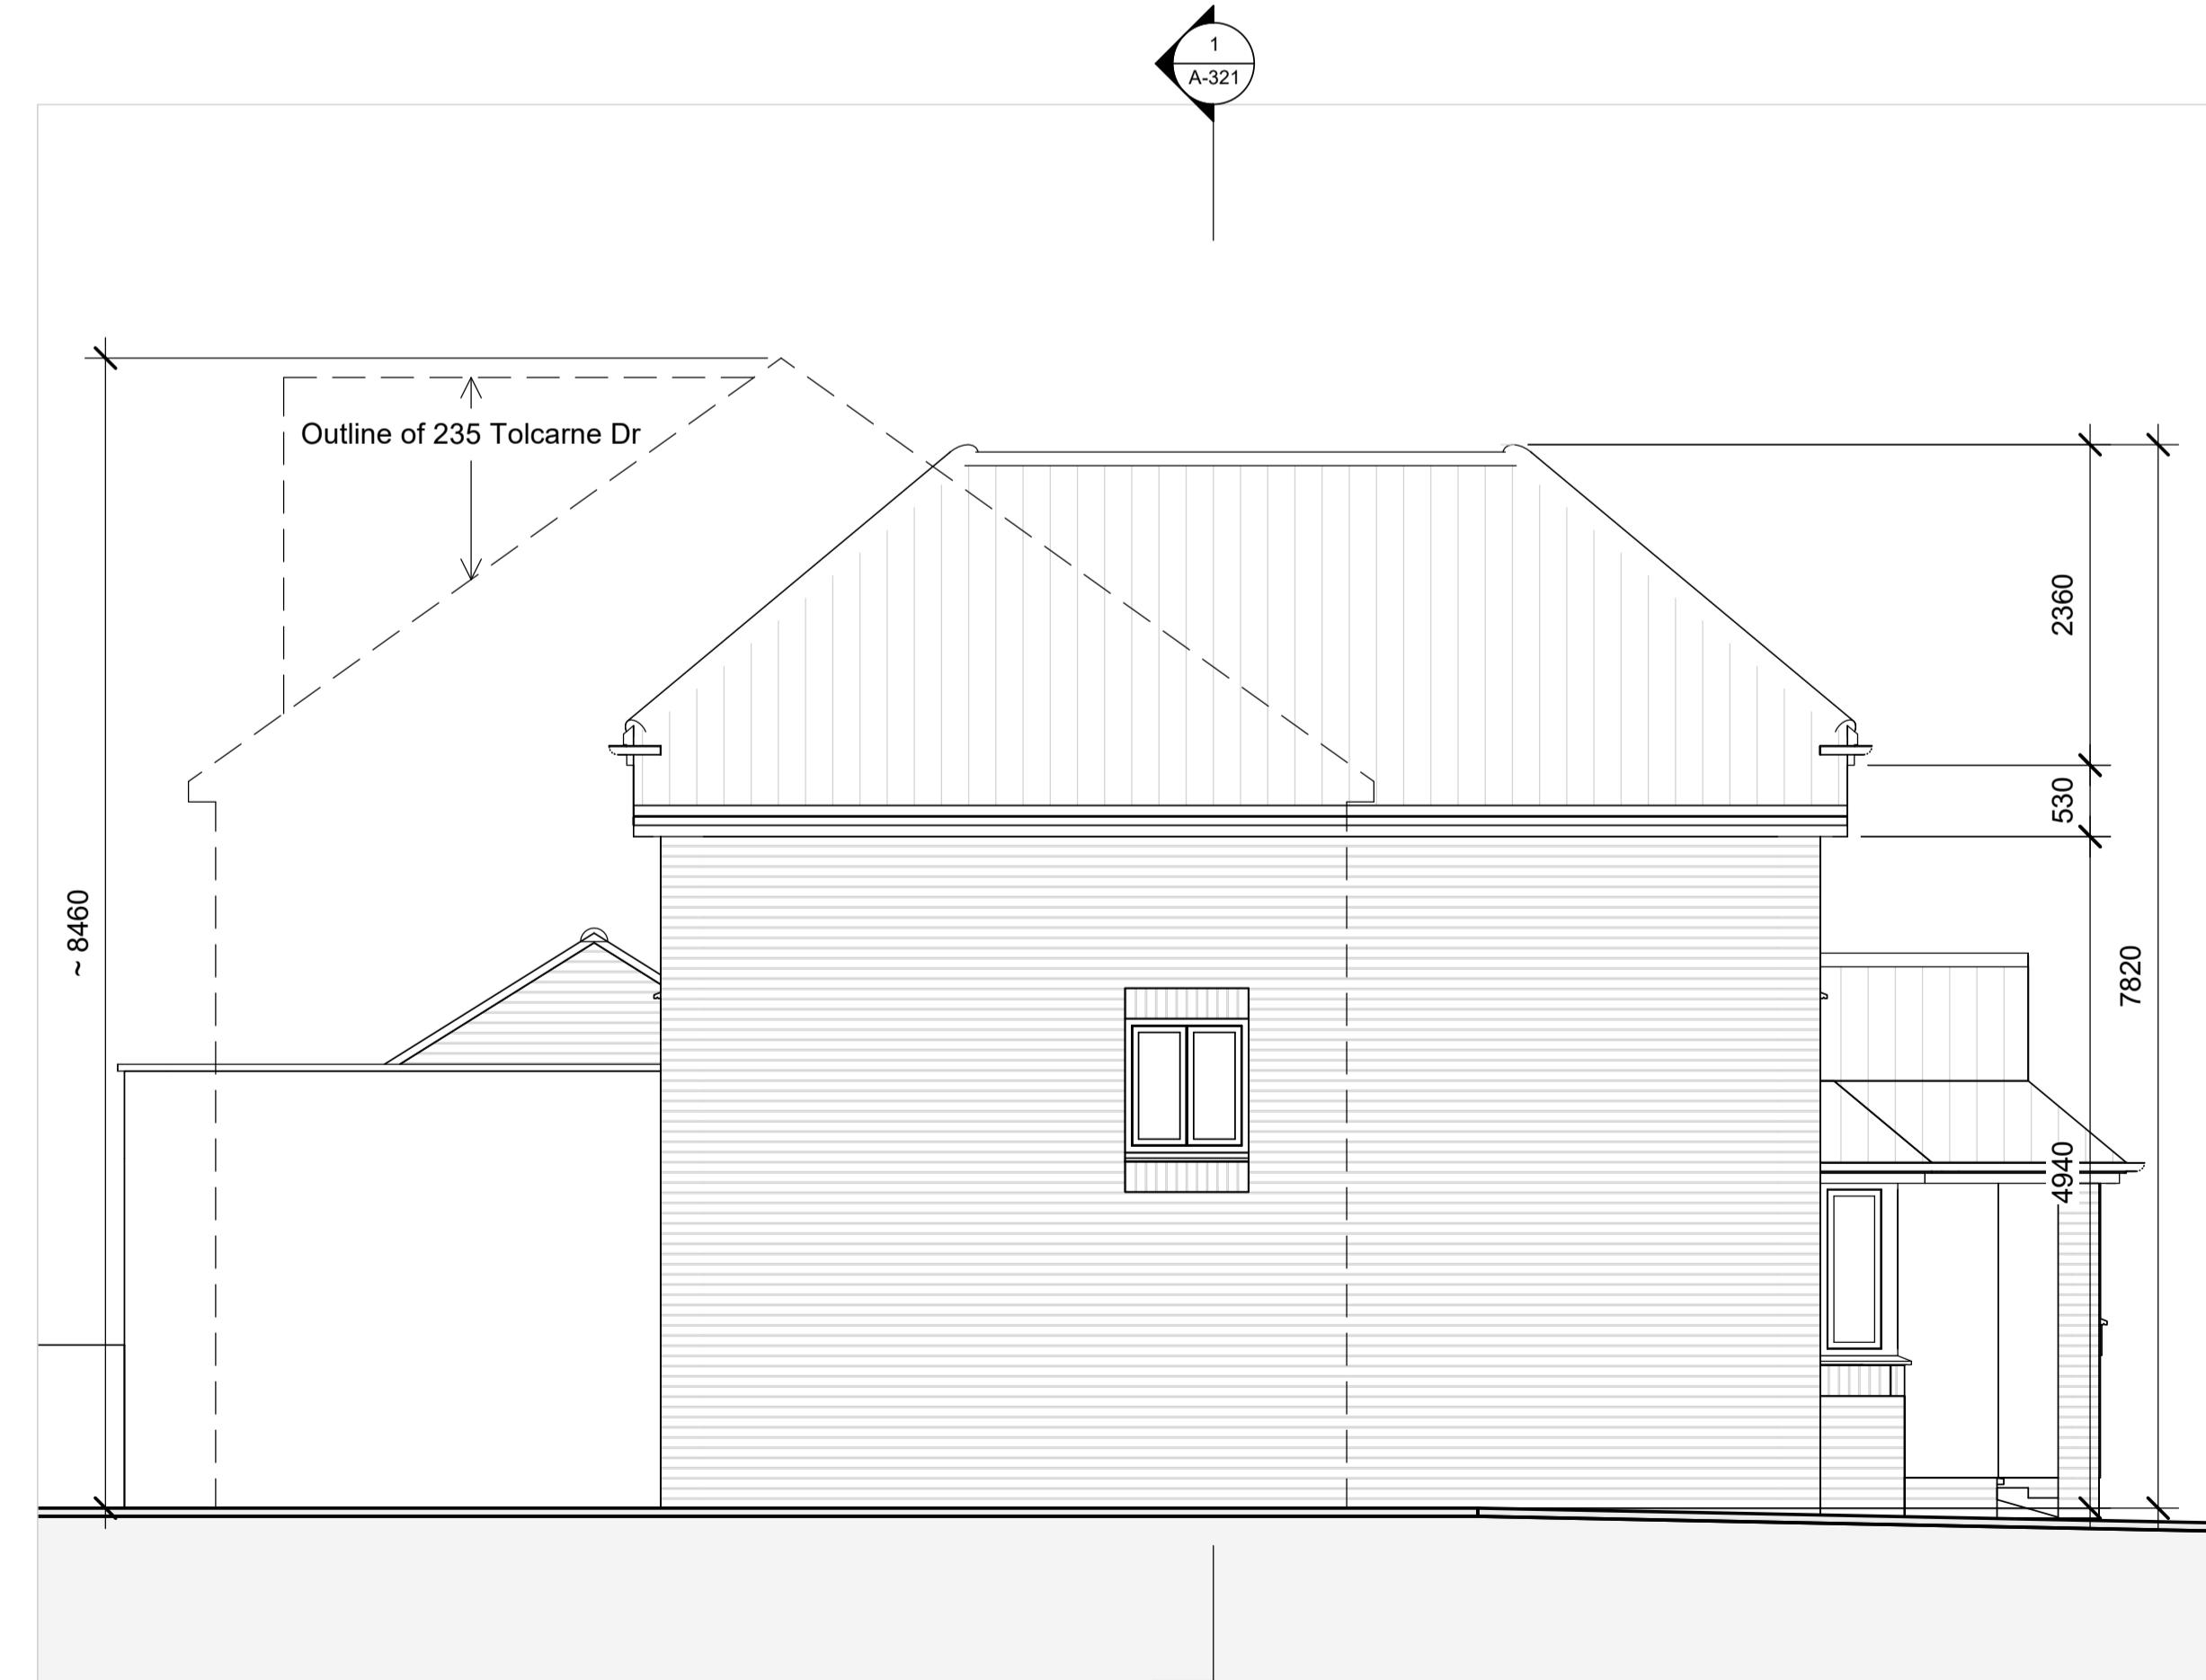

A-221 - Existing Elevation North Side 4

Note: The drawings are approximate, they are not based on a measured survey.

General Notes
 1. Do not scale drawings, dimensions govern.
 2. All dimensions shall be verified on site before proceeding with the work.
 3. The architect shall be notified in writing of any discrepancies.
 4. Dimensions are in millimetres unless noted otherwise.
 5. Any areas indicated on this sheet are approximate and indicative only.

2 3 Nov 2022 Planning Appl. Rev. 2
 0 20 April 2022 Planning Application
 Rev. Date Reason For Issue

Planning Appl. Rev. 2

Key Plan

Architect
 Jflemay Architecture & Design RIBA
 K+C Co-Works, Brompton Library,
 210 Old Brompton Rd, London, SW5 0BS, UK
 +44 75 2708 3623
 www.jflemay.com
 © 2022

Consultant

Consultant

Consultant

Seal

Client
 Natarajan
 Narasimhan

Project
 Loft Conversion

Address
 237 Tolcarne Drive,
 Pinner, Greater
 London, HA5 2DW

Sheet
 Existing Elevations

Scale at A1
 1 : 50 Check by
 JFL
 Project No. Date
 3 Nov 2022
 Sheet No. Revision
 A-221 2