



A-222 - Proposed Elevation Street Side 1

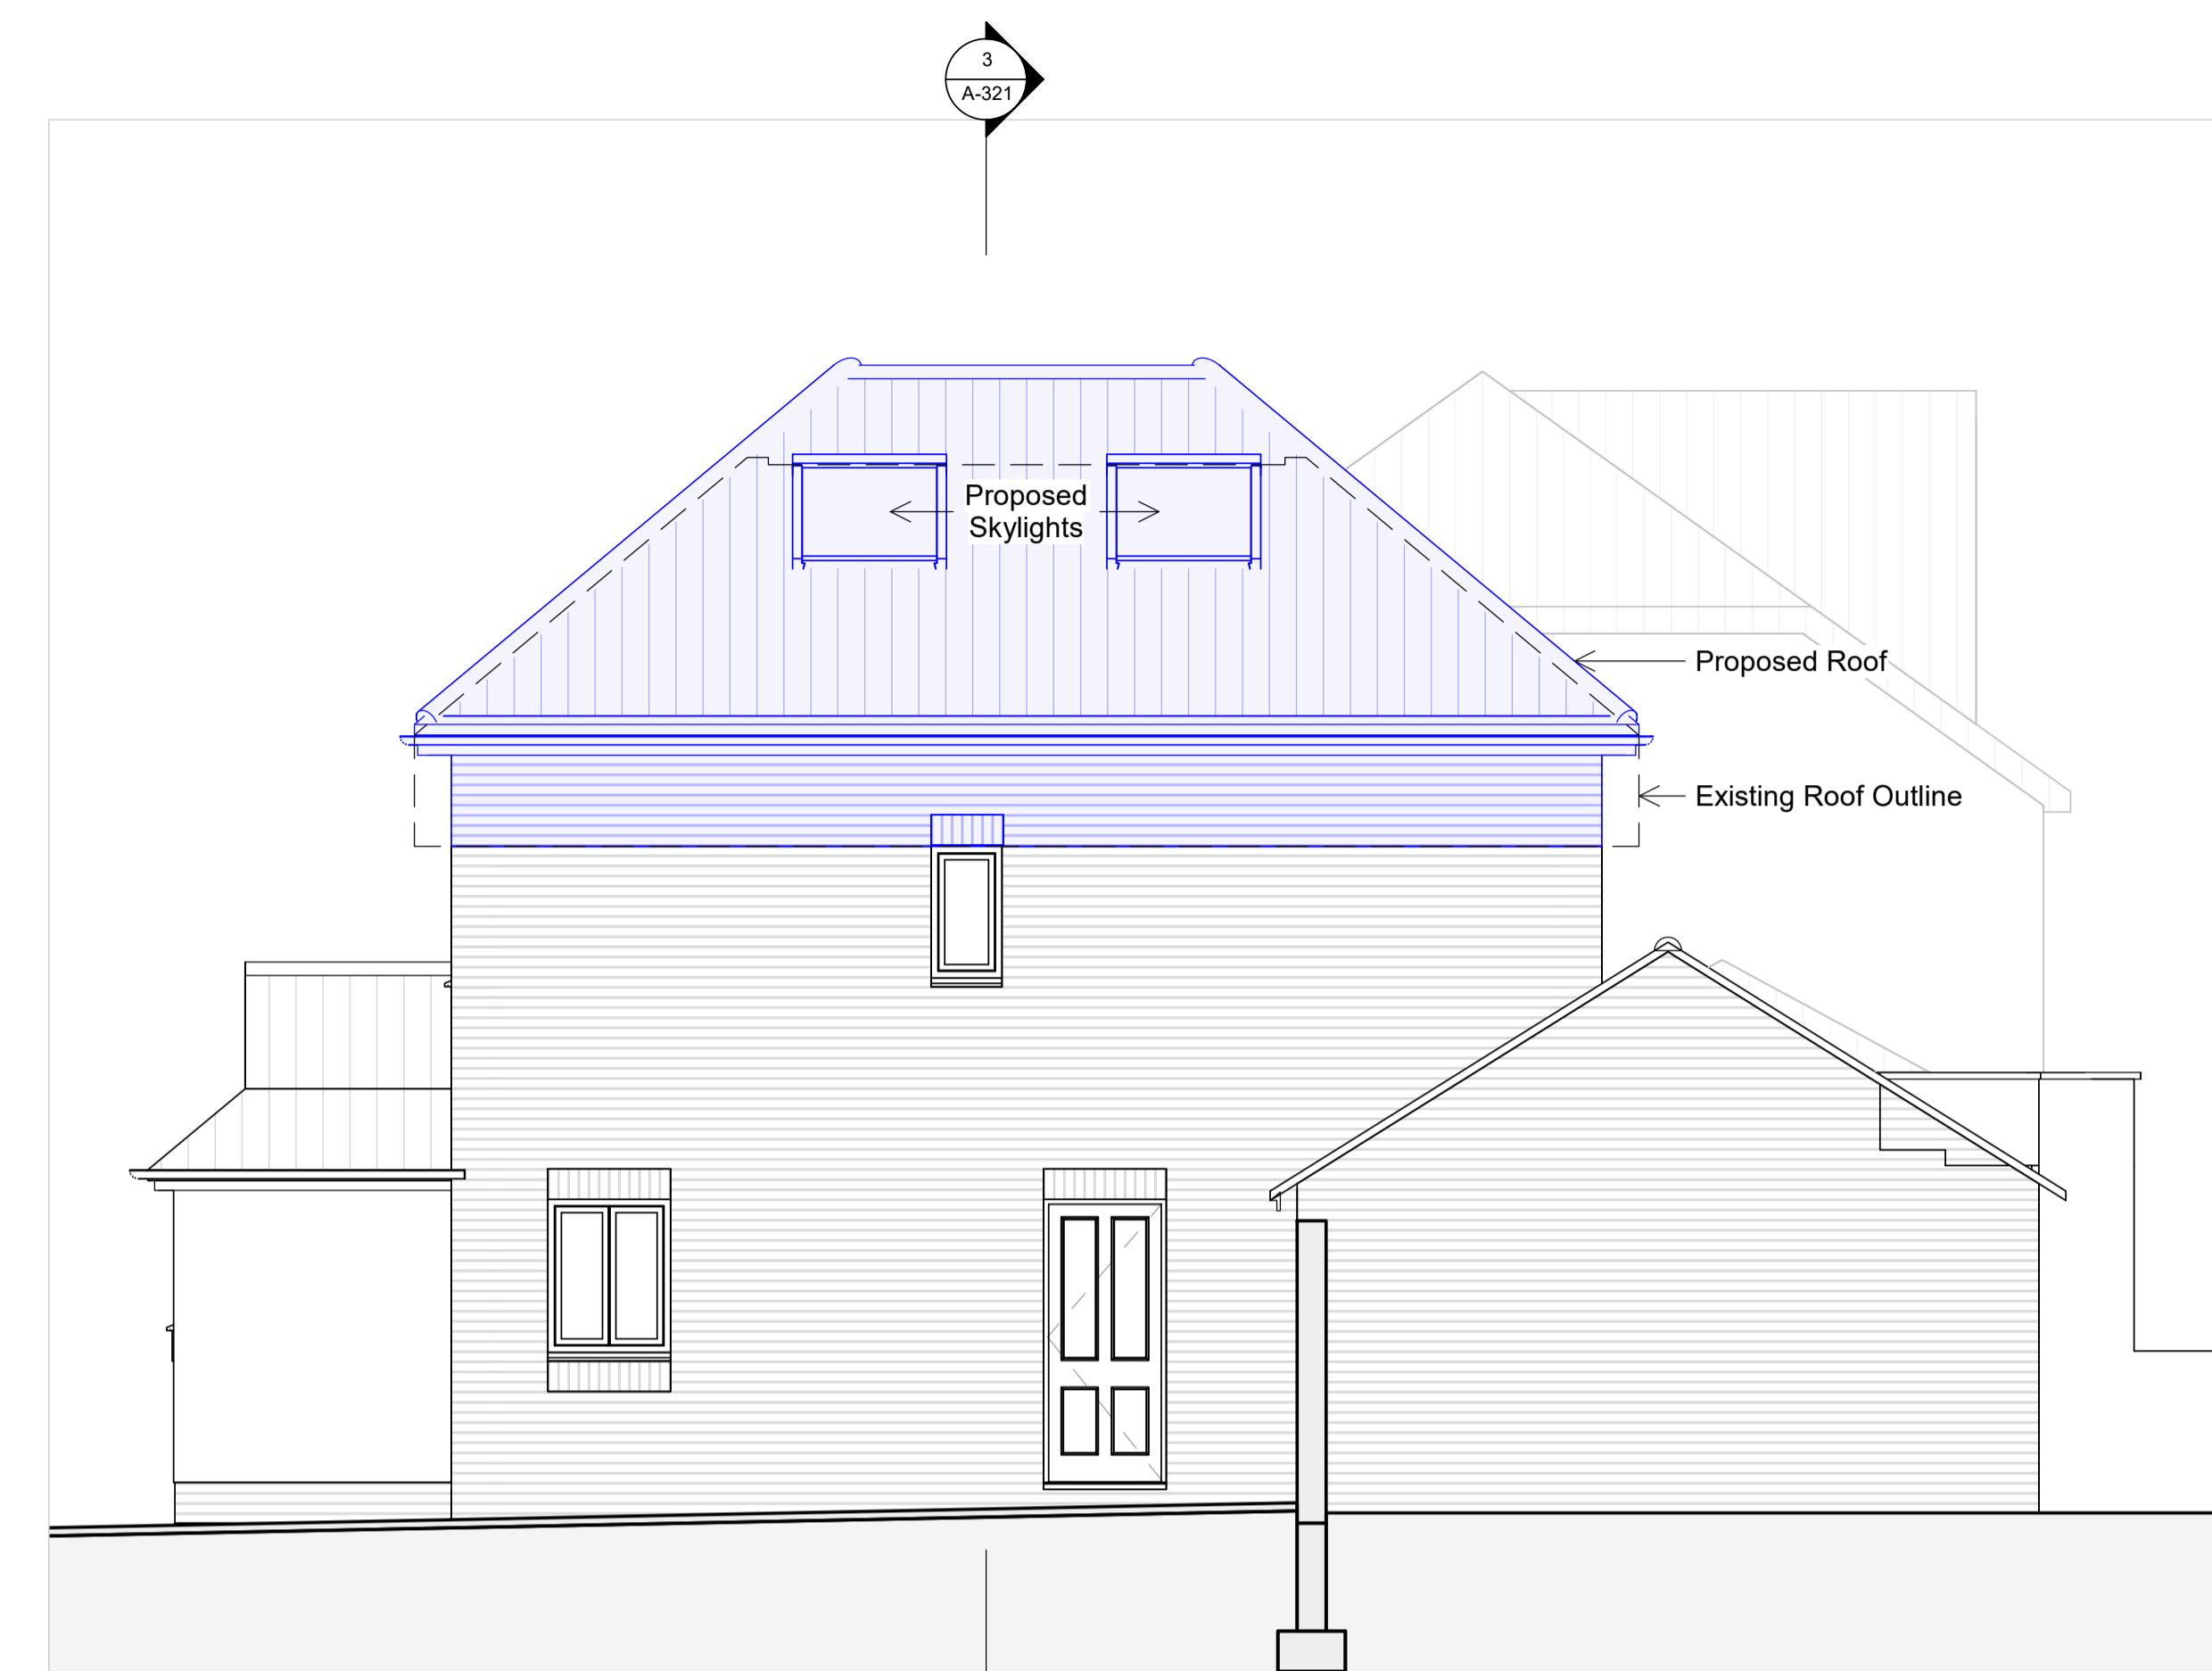


A-222 - Back Side 3



A-222 - Proposed Elevation South Side 2

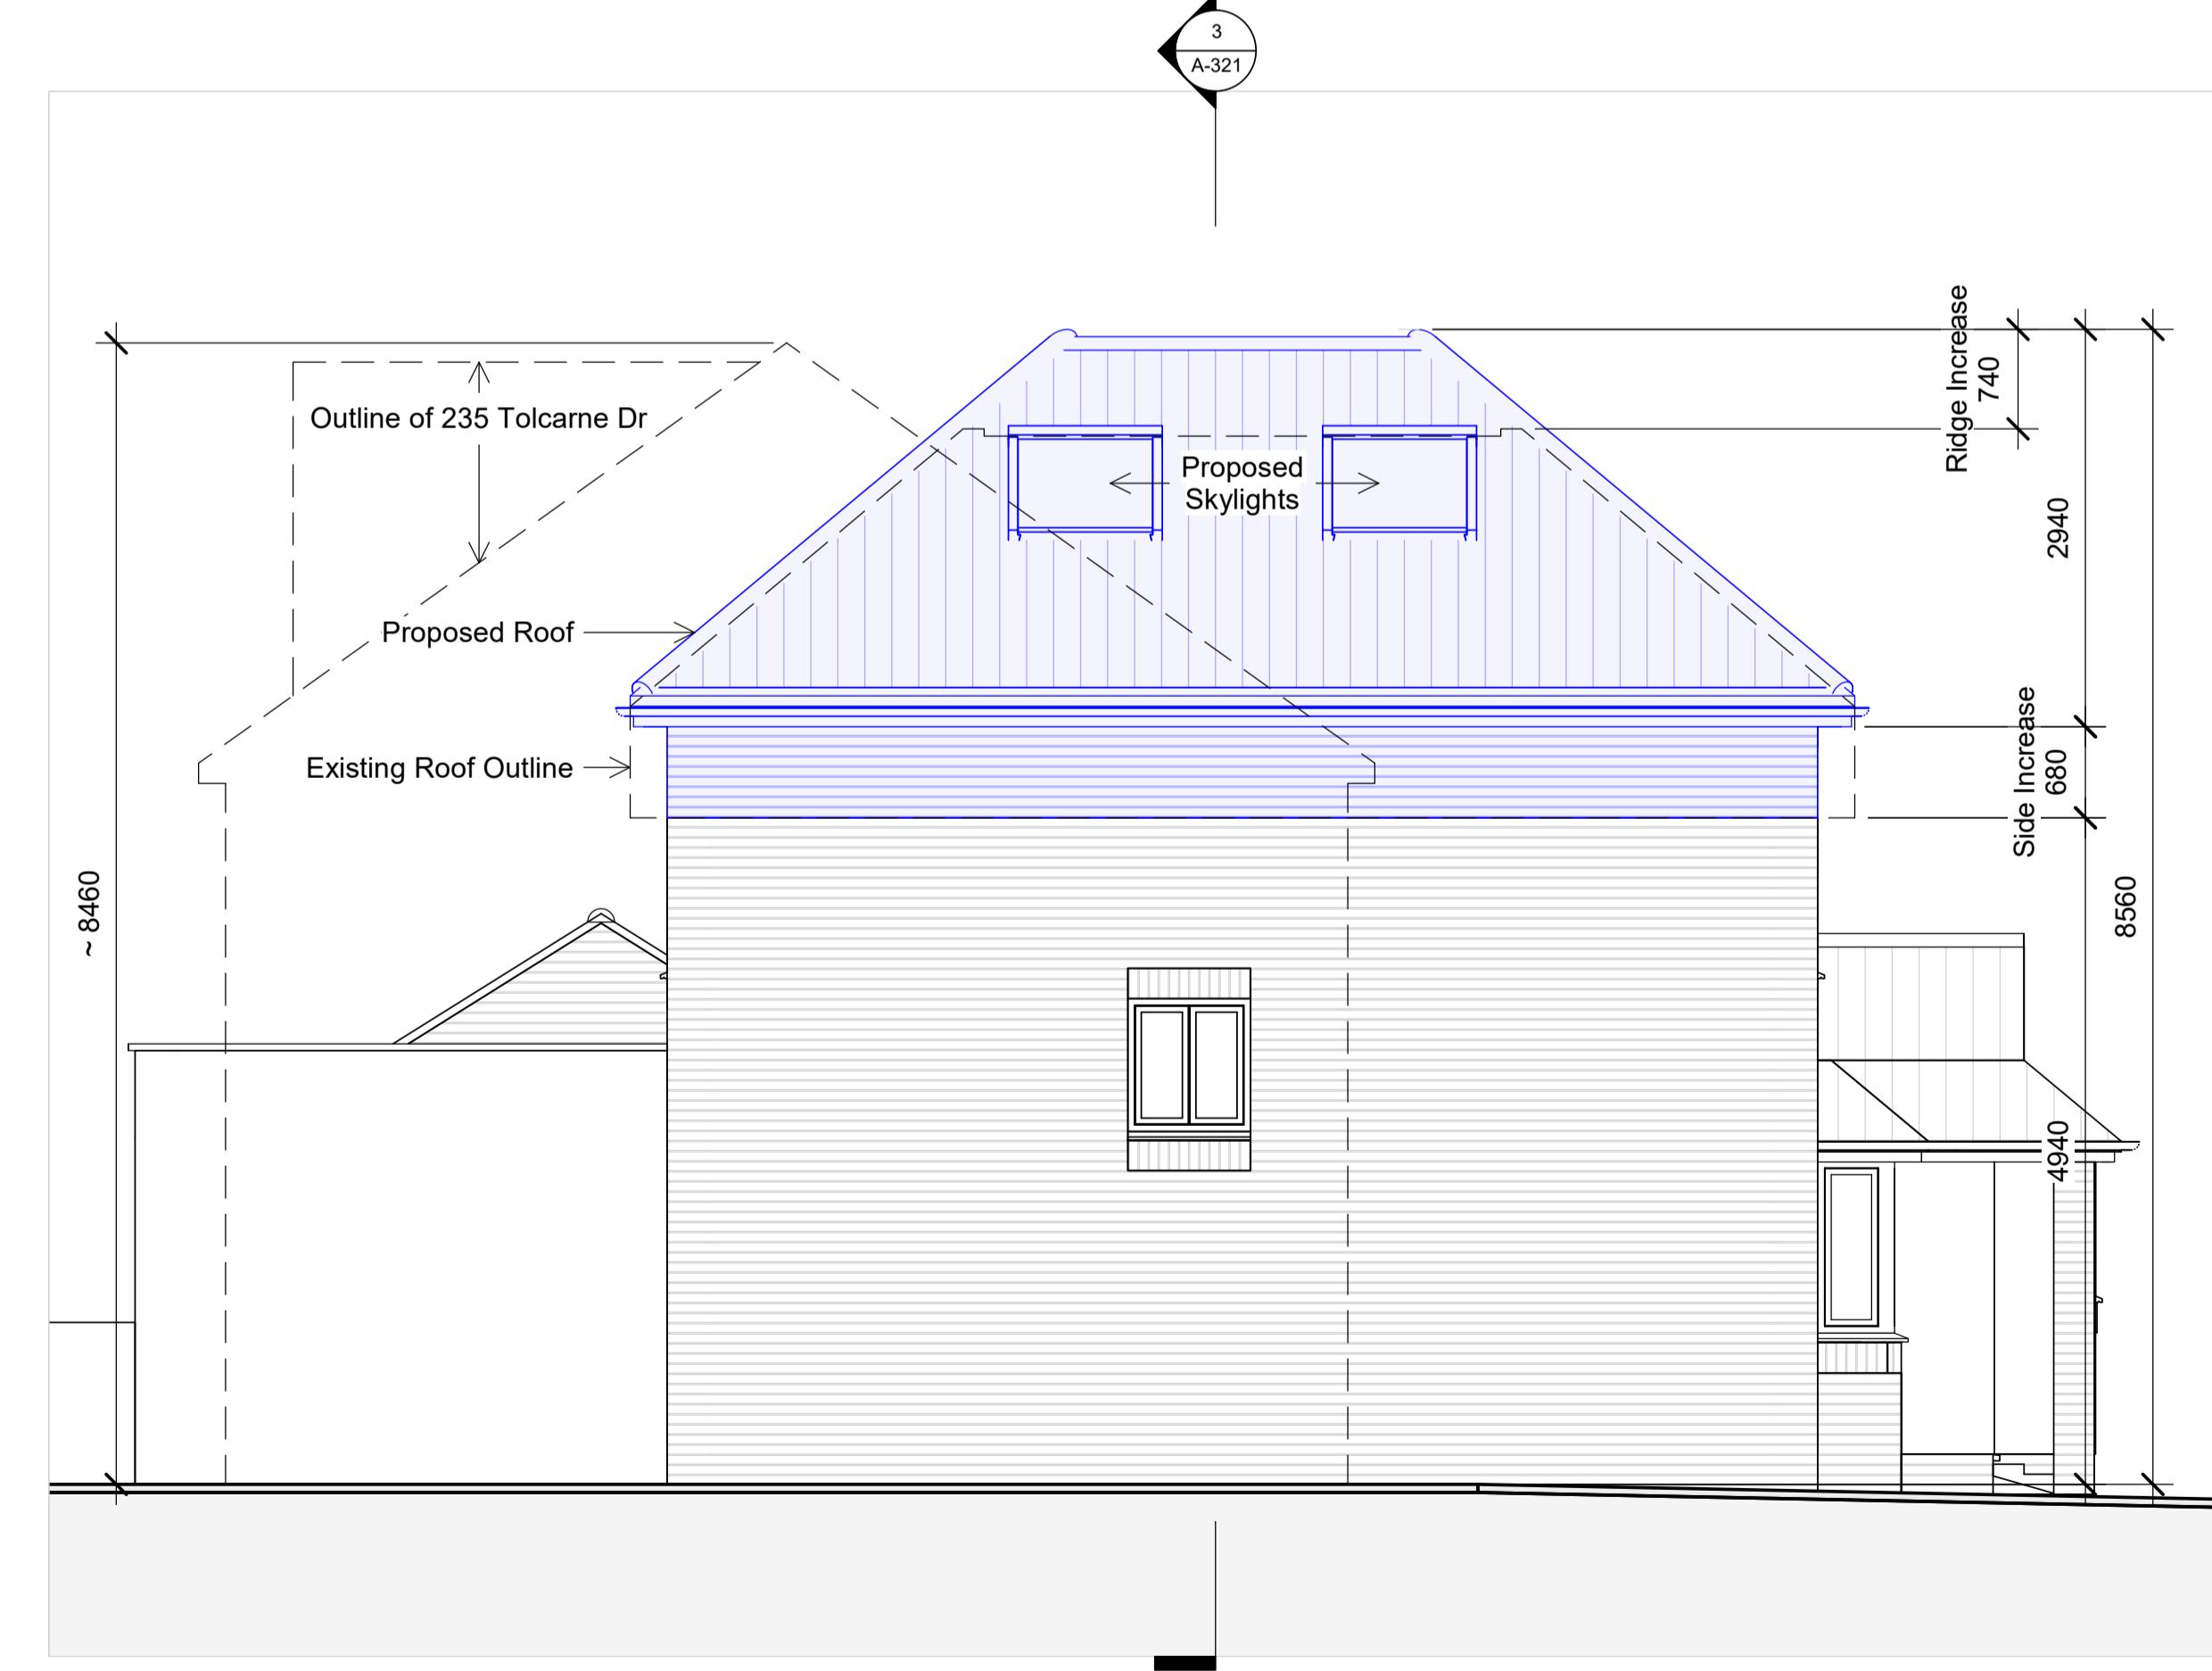

A-222 - Proposed Elevation North Side 4

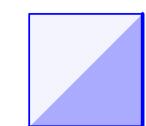

New works or renovation. Note: The drawings are approximate, they are not based on a measured survey.

General Notes
 1. Do not scale drawings, dimensions govern.
 2. All dimensions shall be verified on site before proceeding with the work.
 3. The architect shall be notified in writing of any discrepancies.
 4. Dimensions are in millimetres unless noted otherwise.
 5. Any areas indicated on this sheet are approximate and indicative only.

2 3 Nov 2022 Planning Appl. Rev. 2
 1 17 Jun 2022 Planning Appl. Rev. 1
 0 20 Apr 2022 Planning Application
 Rev. Date Reason For Issue

Planning Appl. Rev. 2

Key Plan

Architect Jflemay Architecture & Design RIBA
 K+C Co-Works, Brompton Library,
 210 Old Brompton Rd, London, SW5 0BS, UK
 +44 75 2708 3623
 www.jflemay.com © 2022

Consultant

Consultant

Consultant

Client Natarajan Narasimhan
 Project Loft Conversion

Address 237 Tolcarne Drive,
 Pinner, Greater London, HA5 2DW
 Sheet Proposed Elevations

Scale at A1 1 : 50 Check by JFL
 Project No. Date 3 Nov 2022
 Sheet No. A-222 Revision 2