



A-321 - Existing Cross Section 1

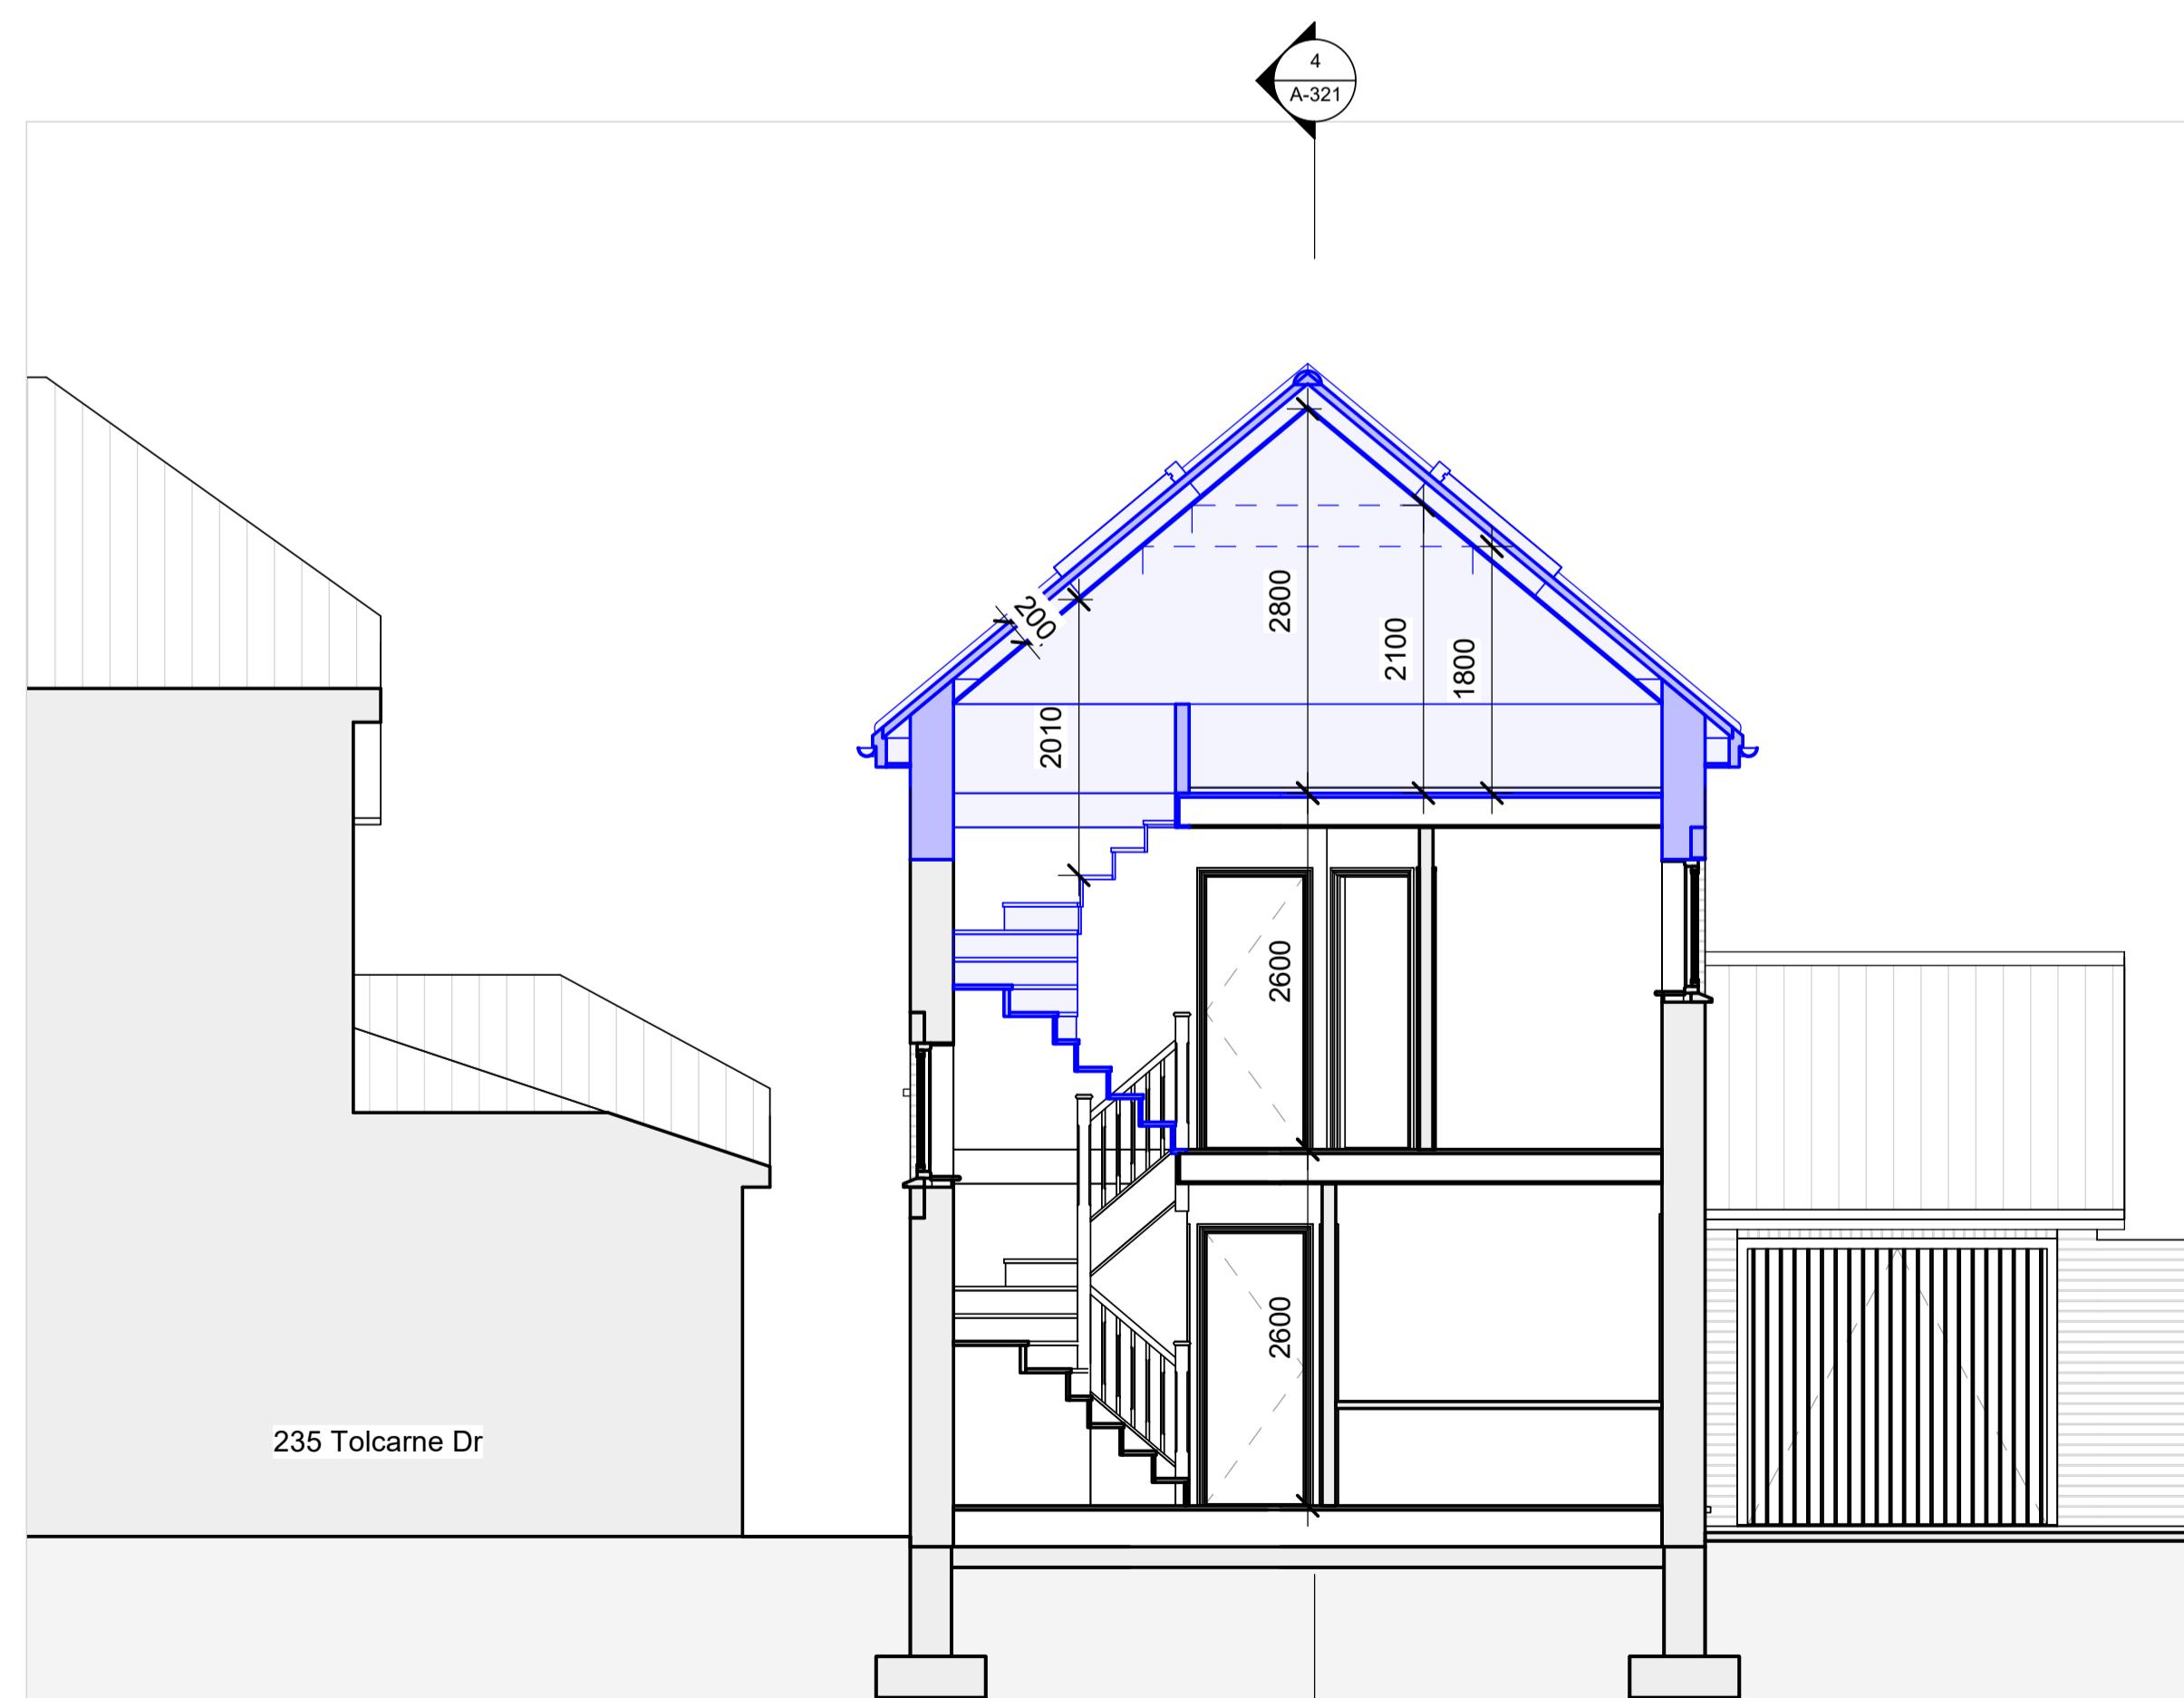


1 : 50

A-321 - Proposed Cross S. 3

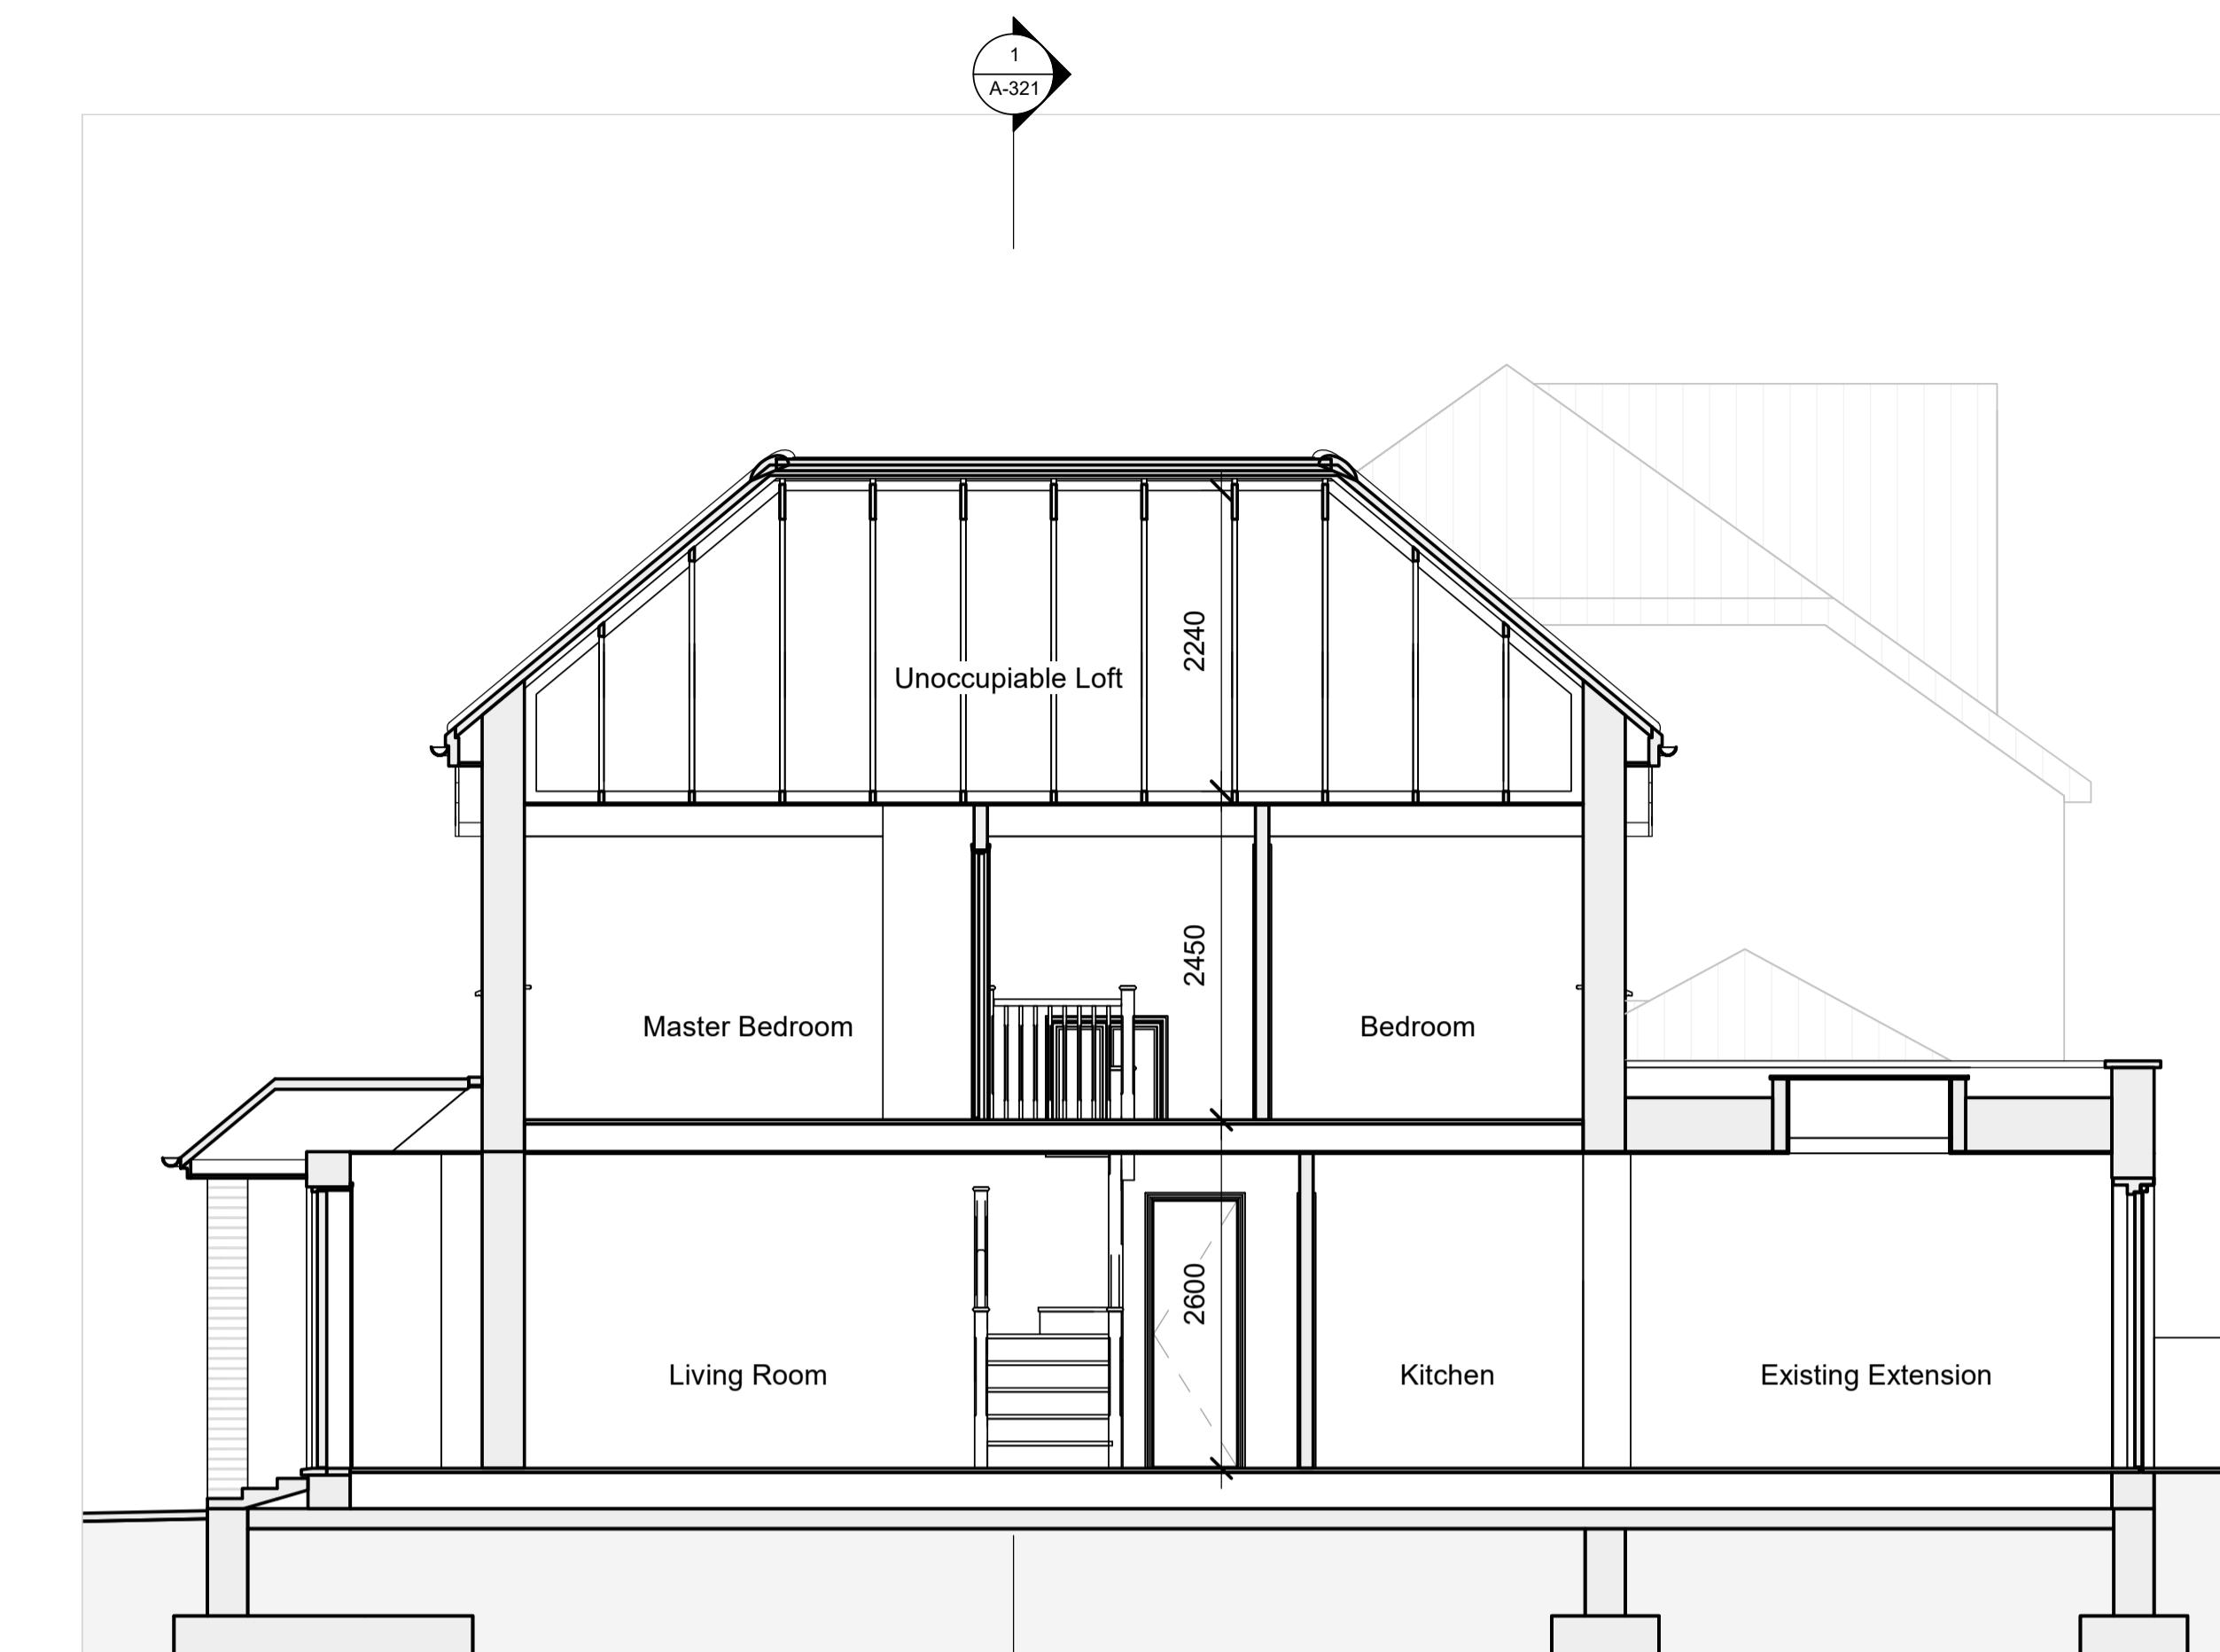

A-321 - Existing Long Section 2

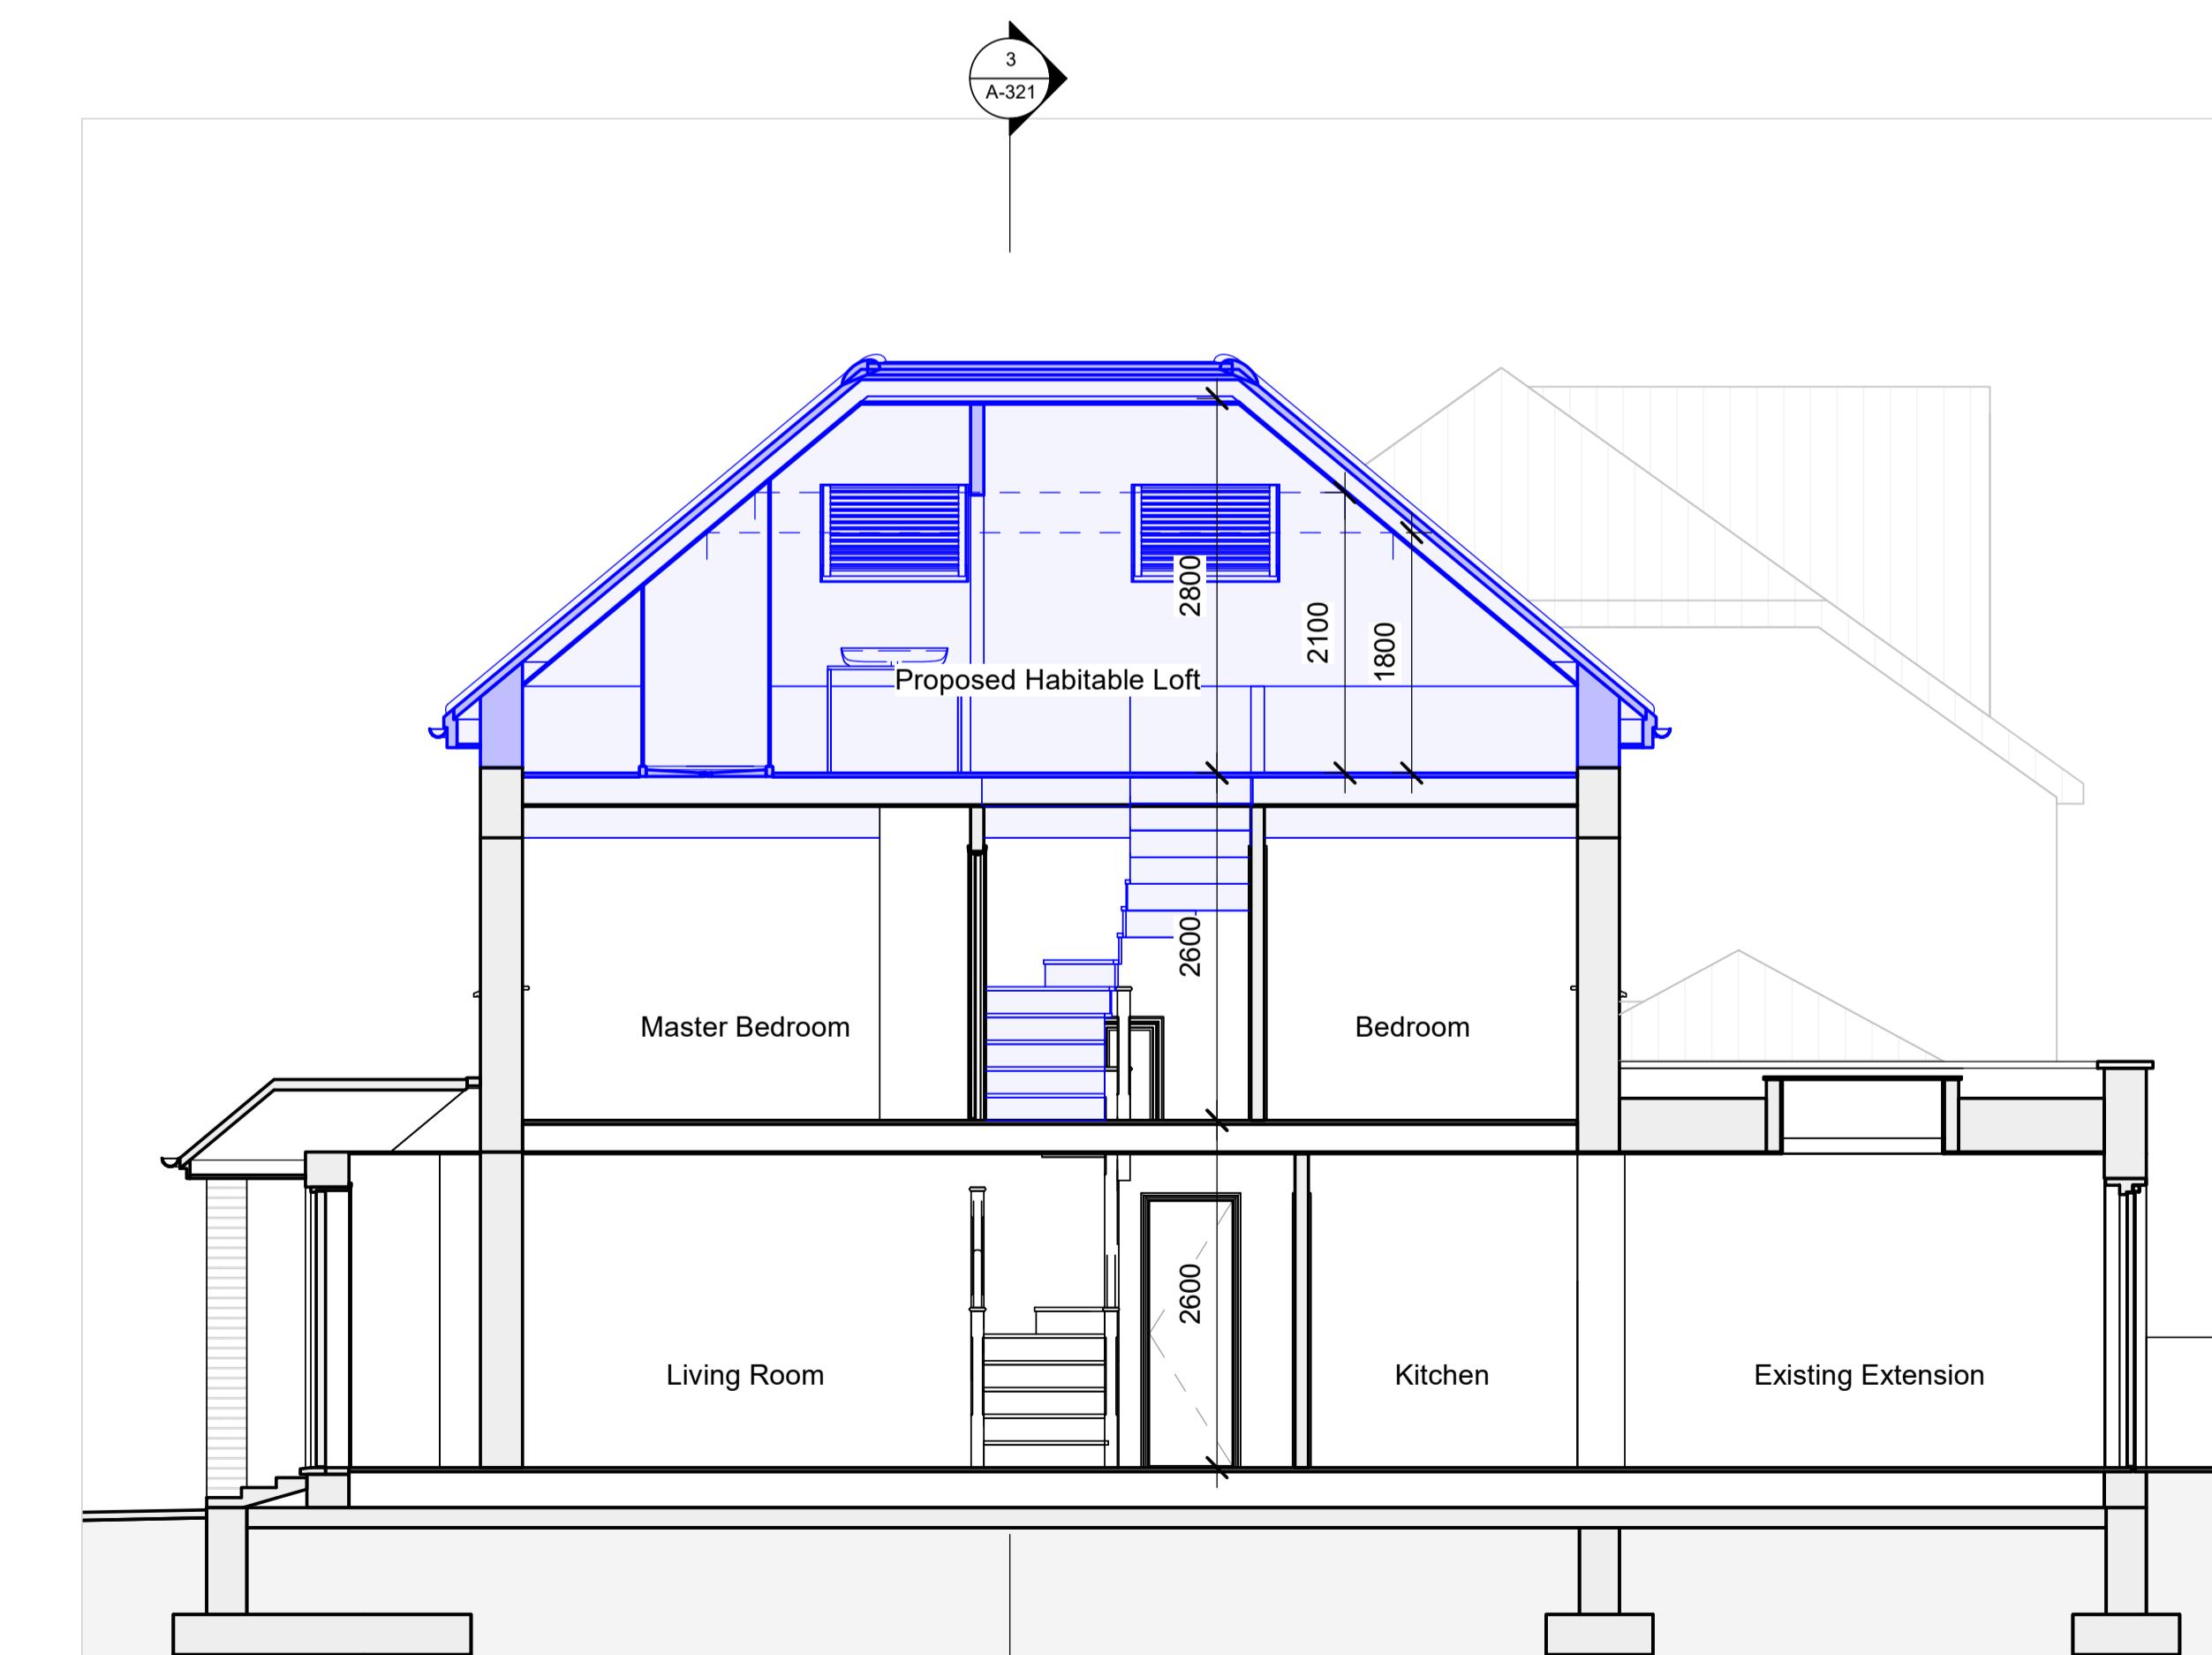

1 : 50

A-321 - Proposed Long Section 4

General Notes  
 1. Do not scale drawings, dimensions govern.  
 2. All dimensions shall be verified on site before proceeding with the work.  
 3. The architect shall be notified in writing of any discrepancies.  
 4. Dimensions are in millimetres unless noted otherwise.  
 5. Any areas indicated on this sheet are approximate and indicative only.

2 3 Nov 2022 Planning Appl. Rev. 2  
 1 17 Jun 2022 Planning Appl. Rev. 1  
 0 20 Apr 2022 Planning Application  
 Rev. Date Reason For Issue

Planning Appl. Rev. 2

Key Plan

Architect  
 Jflemay Architecture & Design RIBA  
 K+C Co-Works, Brompton Library,  
 210 Old Brompton Rd, London, SW5 0BS, UK  
 +44 75 2708 3623  
 www.jflemay.com  
 © 2022

Consultant

Consultant

Consultant

Client  
 Natarajan  
 Narasimhan

Project  
 Loft Conversion

Address  
 237 Tolcarne Drive,  
 Pinner, Greater  
 London, HA5 2DW

Sheet  
 Existing and  
 Proposed Sections

Scale at A1  
 1 : 50 Check by  
 JFL

Project No. Date  
 3 Nov 2022

Sheet No. Revision  
 A-321 2



New works or renovation. Note: The drawings are approximate, they are not based on a measured survey.