




General Notes  
 1. New work shown shaded  
 2. Demolition shown dotted  
 3. W: Wardrobe  
 Cpbd: Cupboard  
 RLA: Roof lantern above  
 RL: Roof light/lantern below  
 4. All dimensions are indicative and in mm  
 5. If shown levels indicated in red dotted

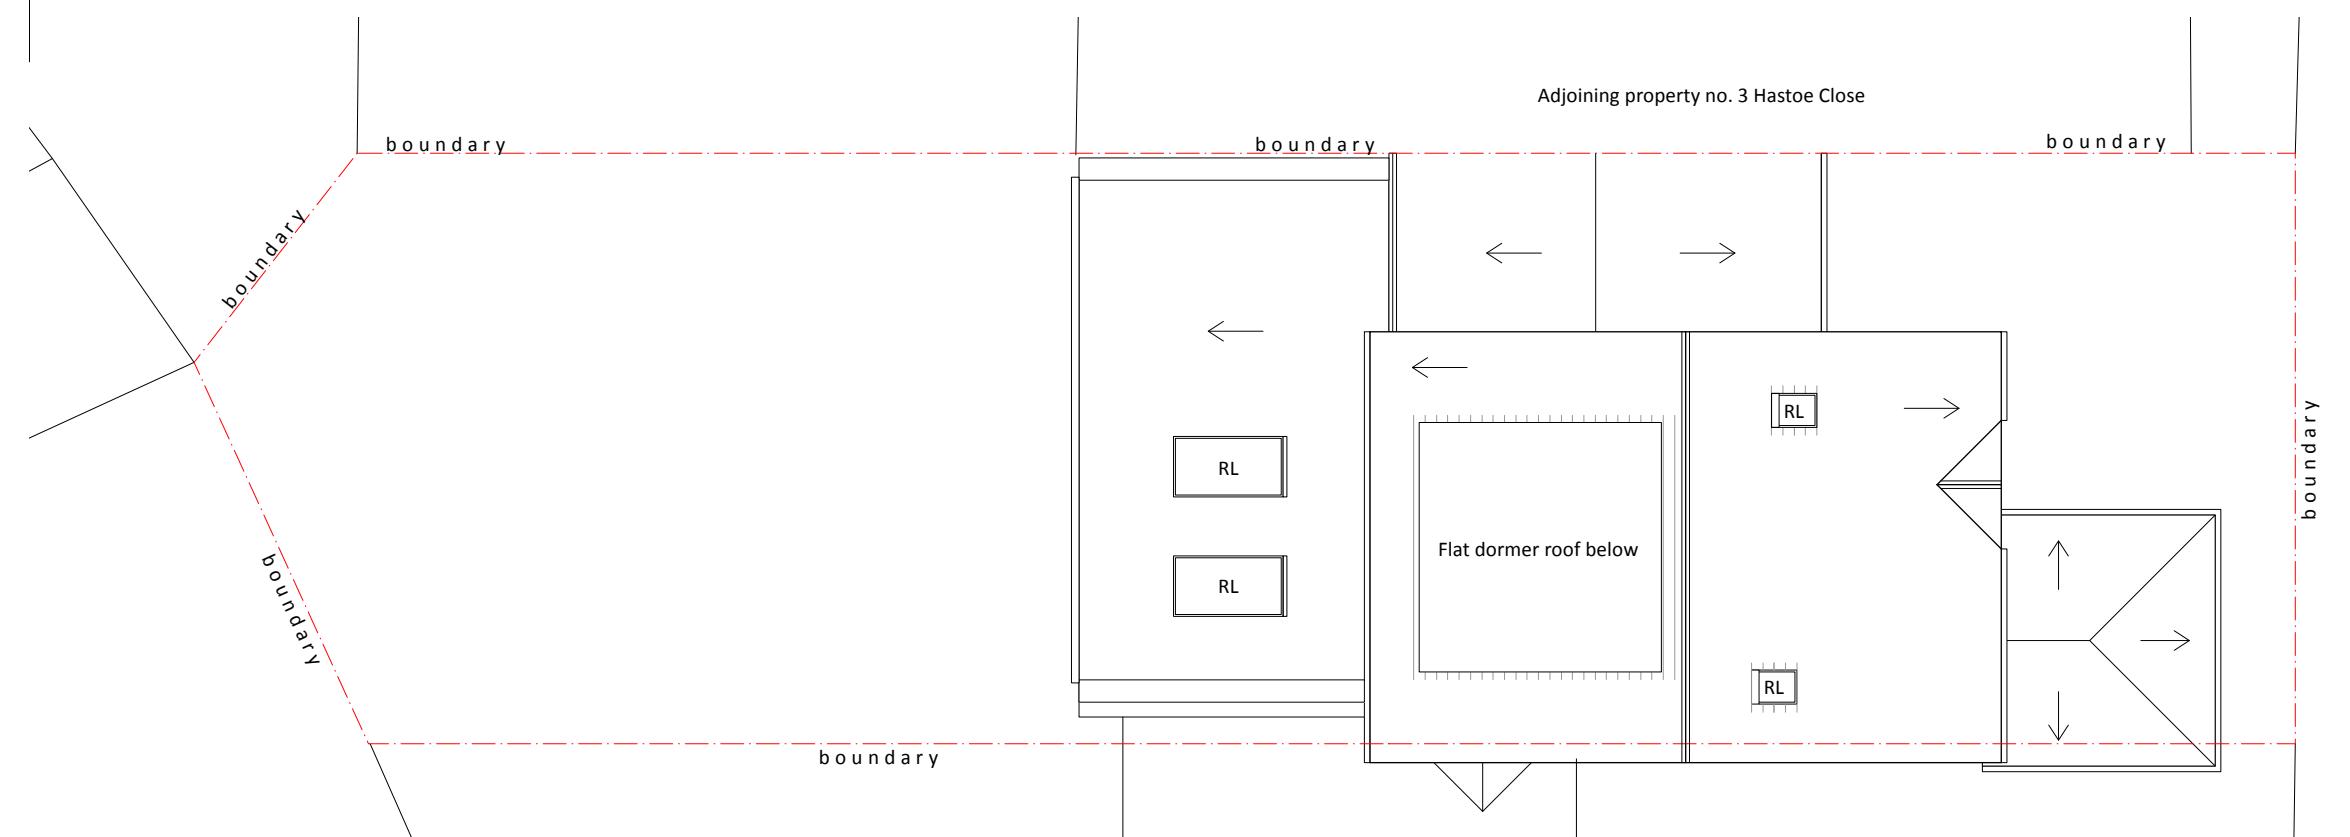

1 ROOF

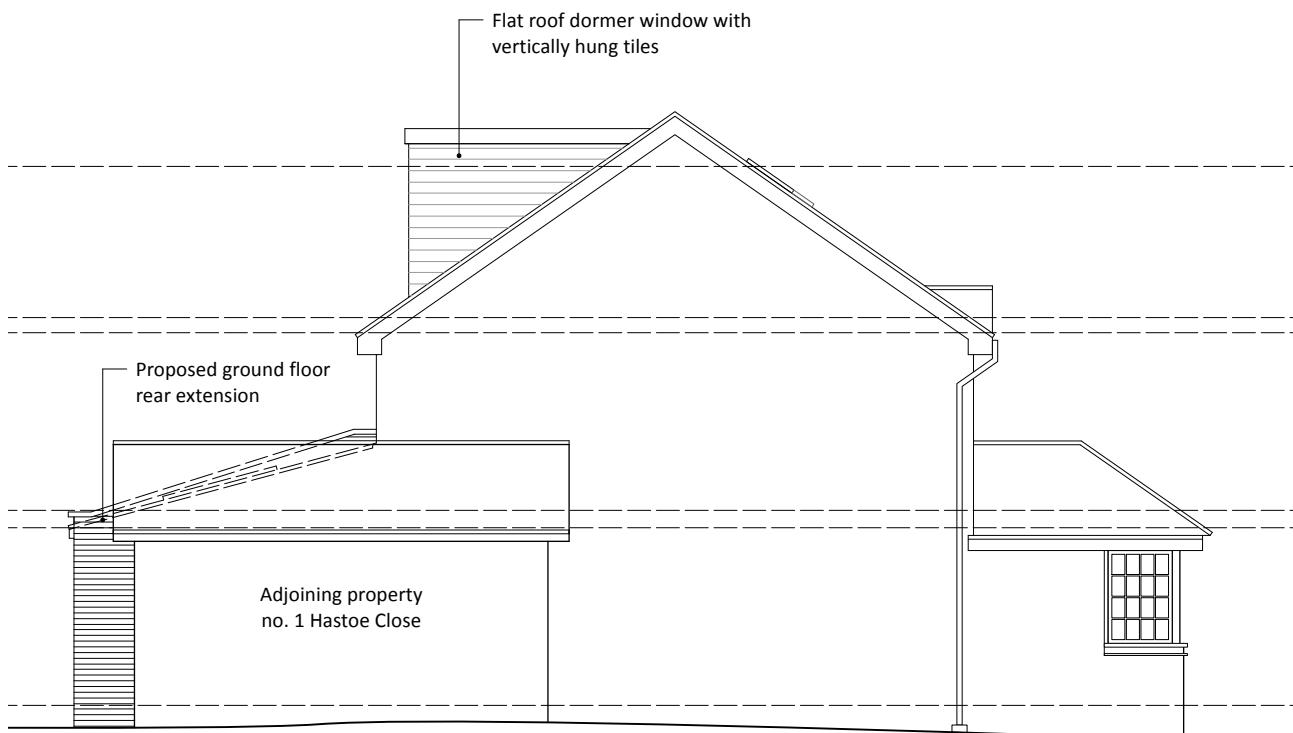


2 South-West (side)

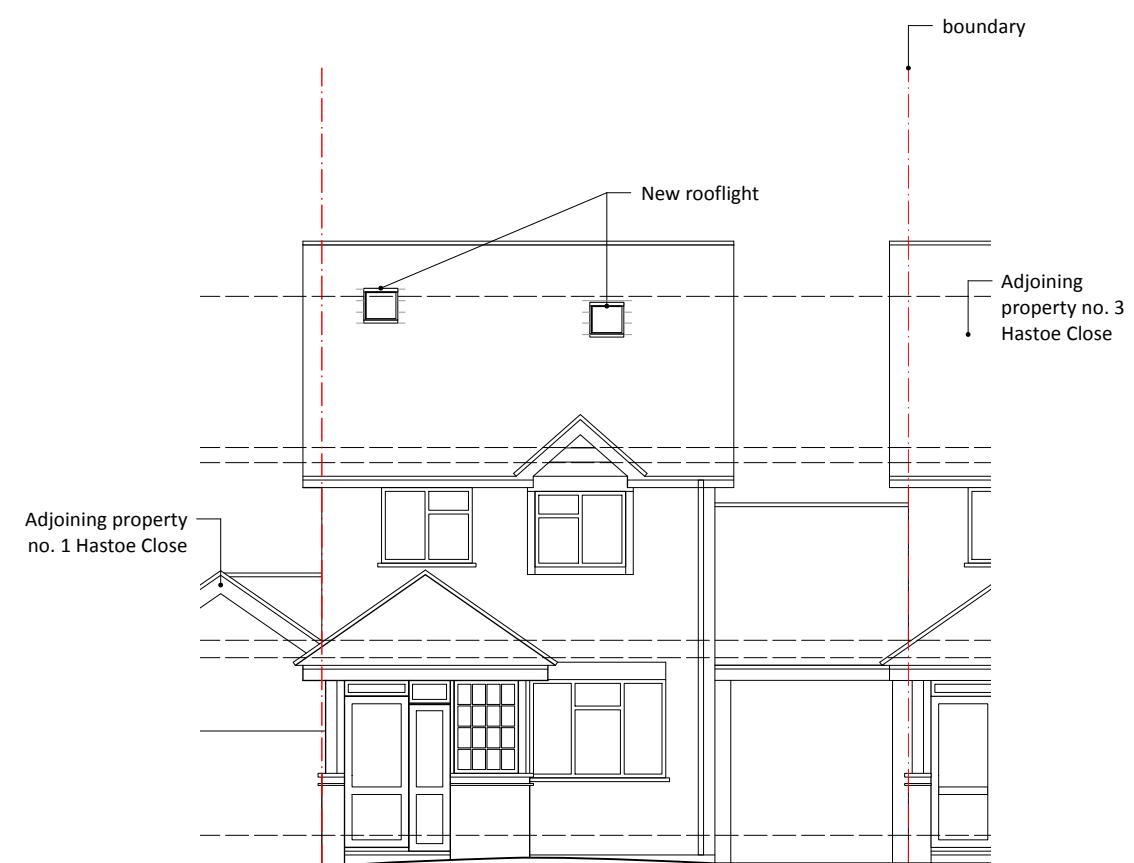

3 South-East (front)

0.0 1.0 2.0 3.0 4.0 5.0 m

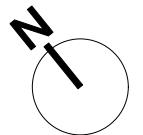

PROJECT  
**2 Hastoe Close, Hayes UB4 9RW**  
 CLIENT  
**Ms. Maria Goncalves**

DRAWING  
**PROPOSED ROOF AND ELEVATIONS**

**STONES**  
ARCHITECTS

All rights described in chapter IV of the copyright designs & patents act 1988 have been asserted. This drawing must not be scaled; only figured dimensions should be used. Check and verify all dimensions on site prior to commencing any work. Any discrepancies should be reported to the Architects immediately.

PROJECT # **2025.051** DWG # **C03**  
 DATE **24/09/2025** REV  
 SCALE **1:100**  
 DRAWN **CHKD** JC  
 FA

**Stones Architects Ltd**  
 50 Coldharbour Lane Hayes Middlesex UB3 3EP  
 t 020 8969 0000 e mail@stonesarchitects.co.uk w stonesarchitects.co.uk