


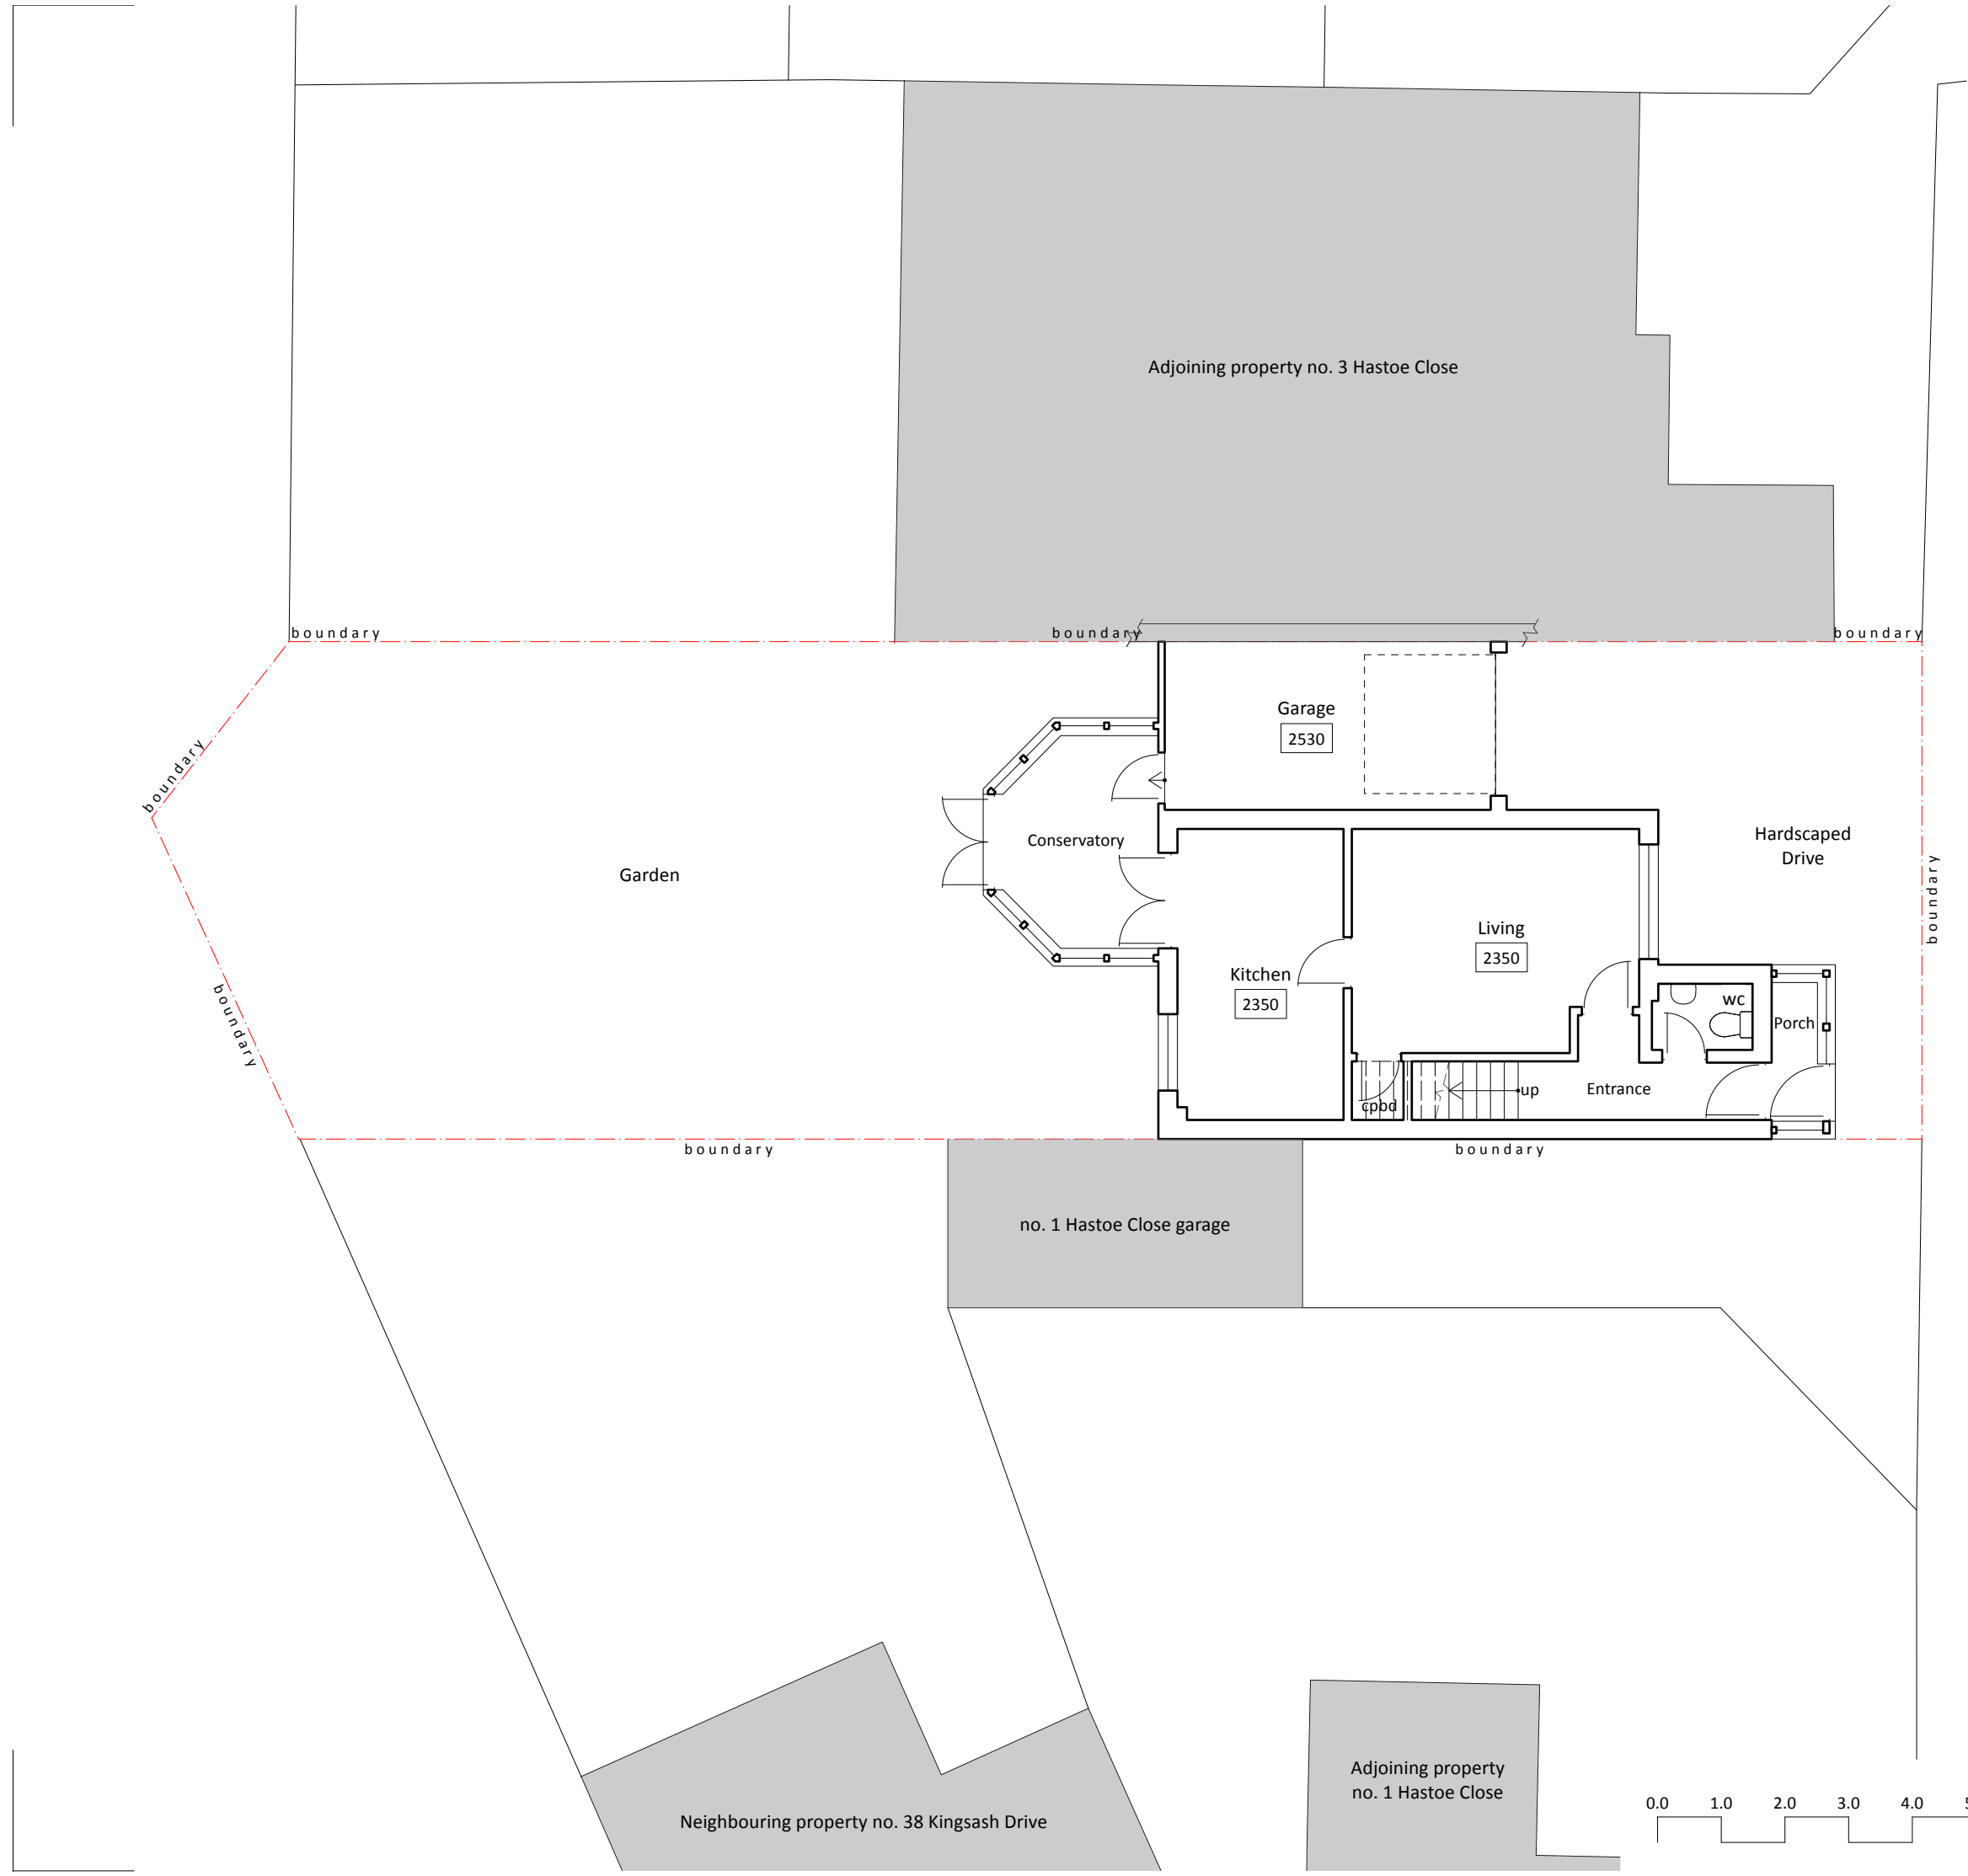

ISSUE	DATE	REVISION

PROJECT
2 Hastoe Close, Hayes UB4 9RW

CLIENT
Ms. Maria Goncalves

DRAWING
EXISTING GROUND FLOOR PLAN


STONES
ARCHITECTS

All rights described in chapter IV of the copyright designs & patents act 1988 have been asserted. This drawing must not be scaled; only figured dimensions should be used. Check and verify all dimensions on site prior to commencing any work. Any discrepancies should be reported to the Architects immediately.

PROJECT #	2025.051	DWG #	REV
DATE	24/07/2025		
SCALE	1:100		
DRAWN	CHKD		
S.W.	J.C.		

Stones Architects Ltd
50 Coldharbour Lane Hayes Middlesex UB3 3EP
t 020 8969 0000 e mail@stonesarchitects.co.uk w stonesarchitects.co.uk

0.0 1.0 2.0 3.0 4.0 5.0 m

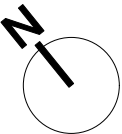

S02