




Location Plan

Scale 1:1250

GENERAL NOTES:

1. ALL DIMENSIONS ARE IN MILLIMETER.
2. VERIFY ALL DIMENSIONS AND CONDITIONS BEFORE BUILDING OR STARTING CONSTRUCTION. NOTIFY THE DESIGNER IMMEDIATELY OF ANY DISCREPANCY OR VARIATION.
3. ALL WORK TO COMPLY WITH CURRENT BUILDING REGULATIONS AND CODES OF PRACTICE

Location & Block Plans

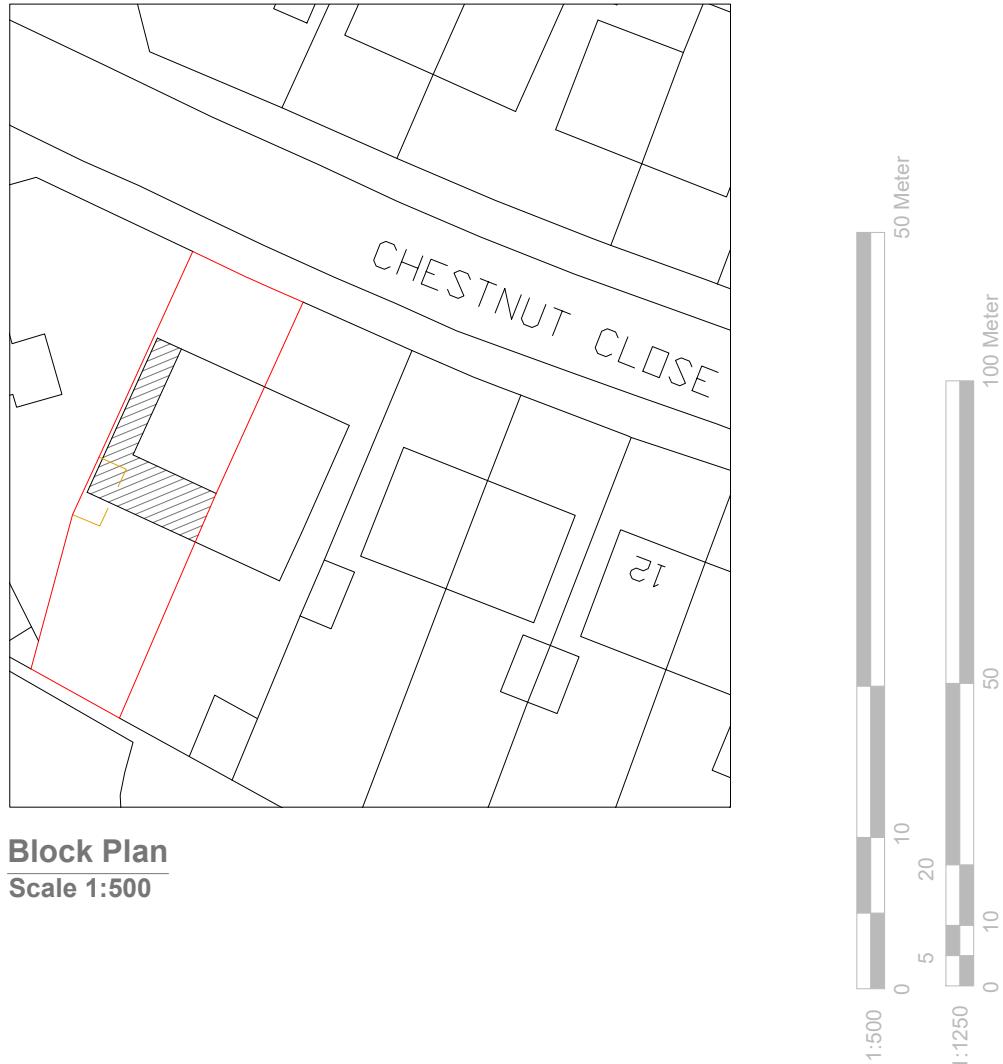

Block Plan

Scale 1:500



Site Address
4 Chestnut Close,
Hayes.
UB3 1JF

Scale: 1:1250/500@A4
Date: 13/03/2023
Drawing No.:
2023/032 -06HH
Drawn By:
RO

Revision Date:

e:mail -
faluckpatel@yahoo.com
(M) +44 (0) 7871 466 254

Faluck Patel

50 Meter

100 Meter

50

10

0

20

5

10

0

1:500

5

10

0

1:1250