




Location Plan

Scale 1:1250

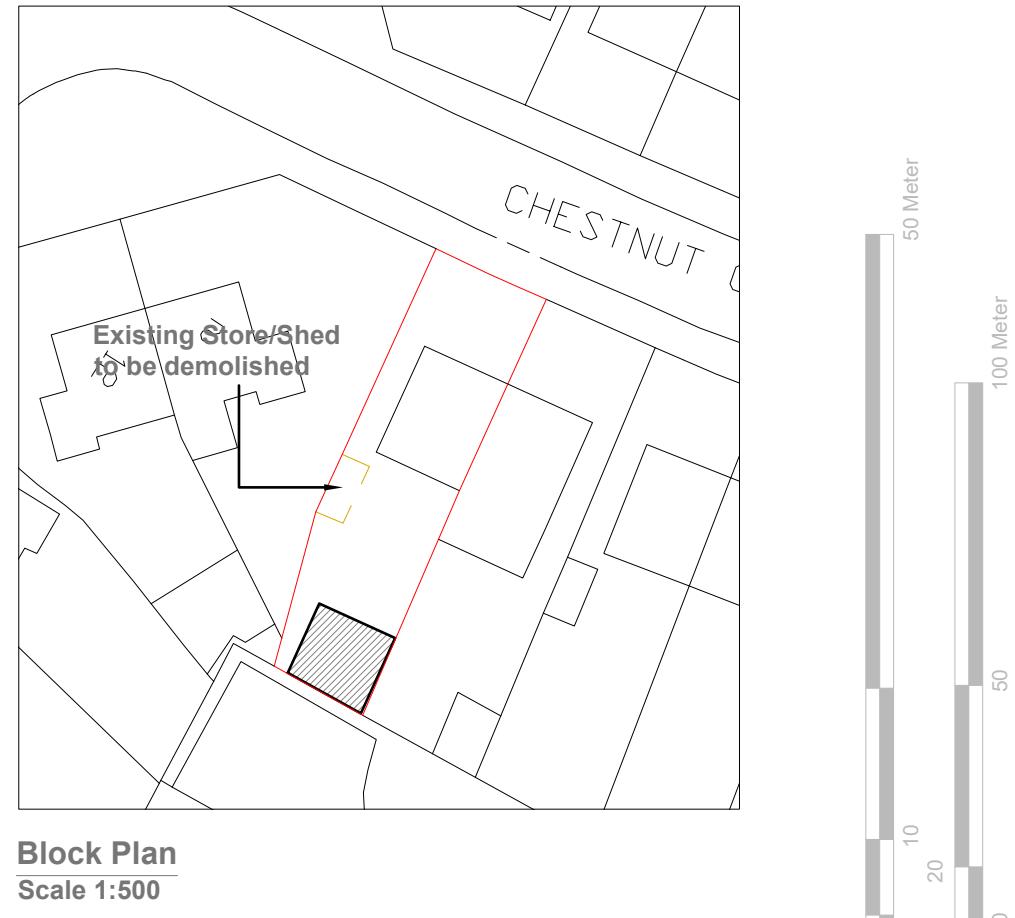

Block Plan

Scale 1:500

GENERAL NOTES:

1. ALL DIMENSIONS ARE IN MILLIMETER.
2. VERIFY ALL DIMENSIONS AND CONDITIONS BEFORE BUILDING OR STARTING CONSTRUCTION. NOTIFY THE DESIGNER IMMEDIATELY OF ANY DISCREPANCY OR VARIATION.
3. ALL WORK TO COMPLY WITH CURRENT BUILDING REGULATIONS AND CODES OF PRACTICE

Title:

Location & Block Plans



Site Address
4 Chestnut Close,
Hayes.
UB3 1JF

Scale: 1:1250/500@A4
Date: 13/03/2023
Drawing No.: 2023/032 -06PD
Drawn By: RO

Revision Date:
e:mail - faluckpatel@yahoo.com
(M) +44 (0) 7871 466 254

Faluck Patel

50 Meter
100 Meter
50
10
20
50
10
0
1:500
1:1250