


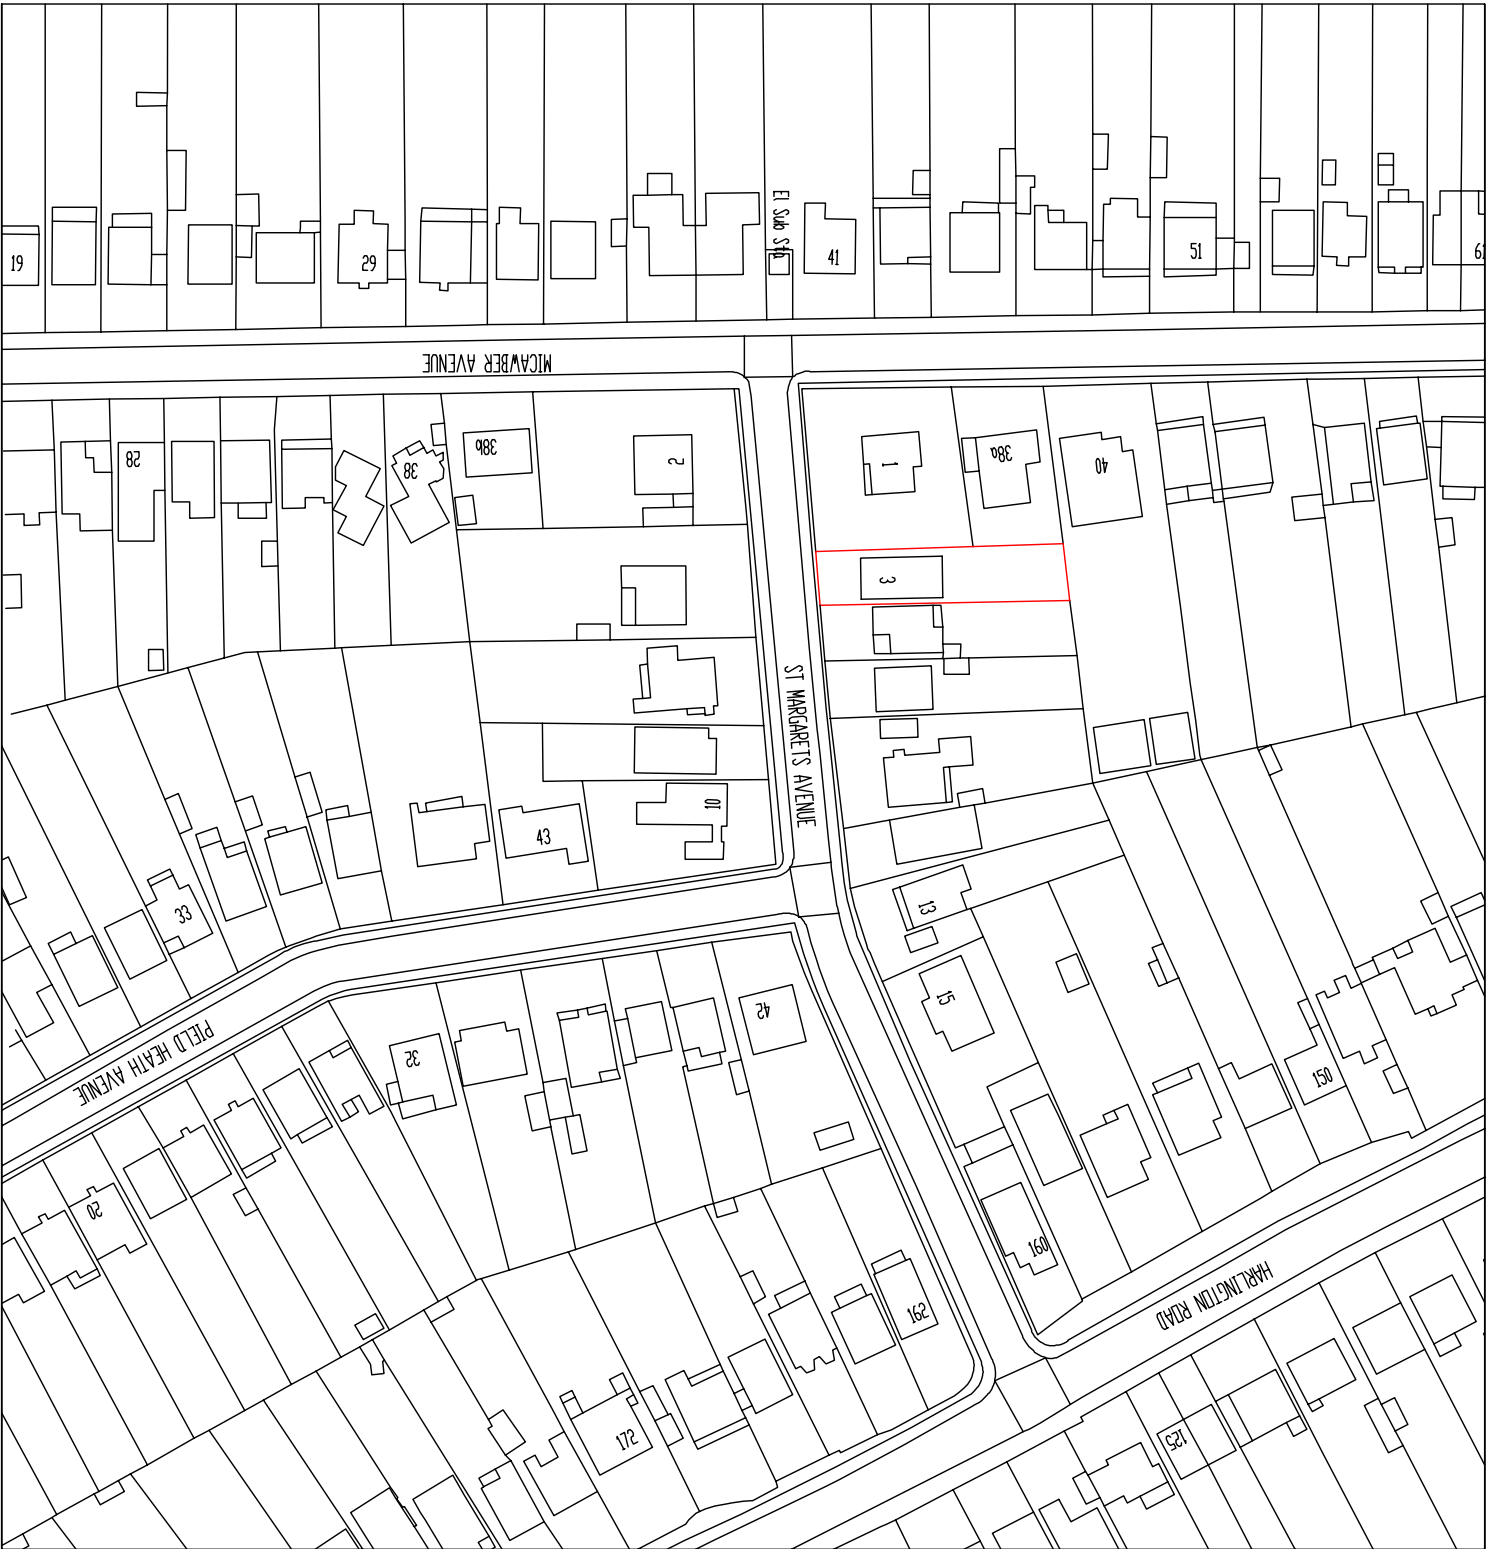

LOCATION PLAN
3 ST MARGARETS AVENUE
UXBRIDGE
MIDDLESEX UB8 3HH

DRG. Nr. 3/SMA/04

SCALE 1:1250@A4

