




7.0 APPENDIX 2: SITE PLAN

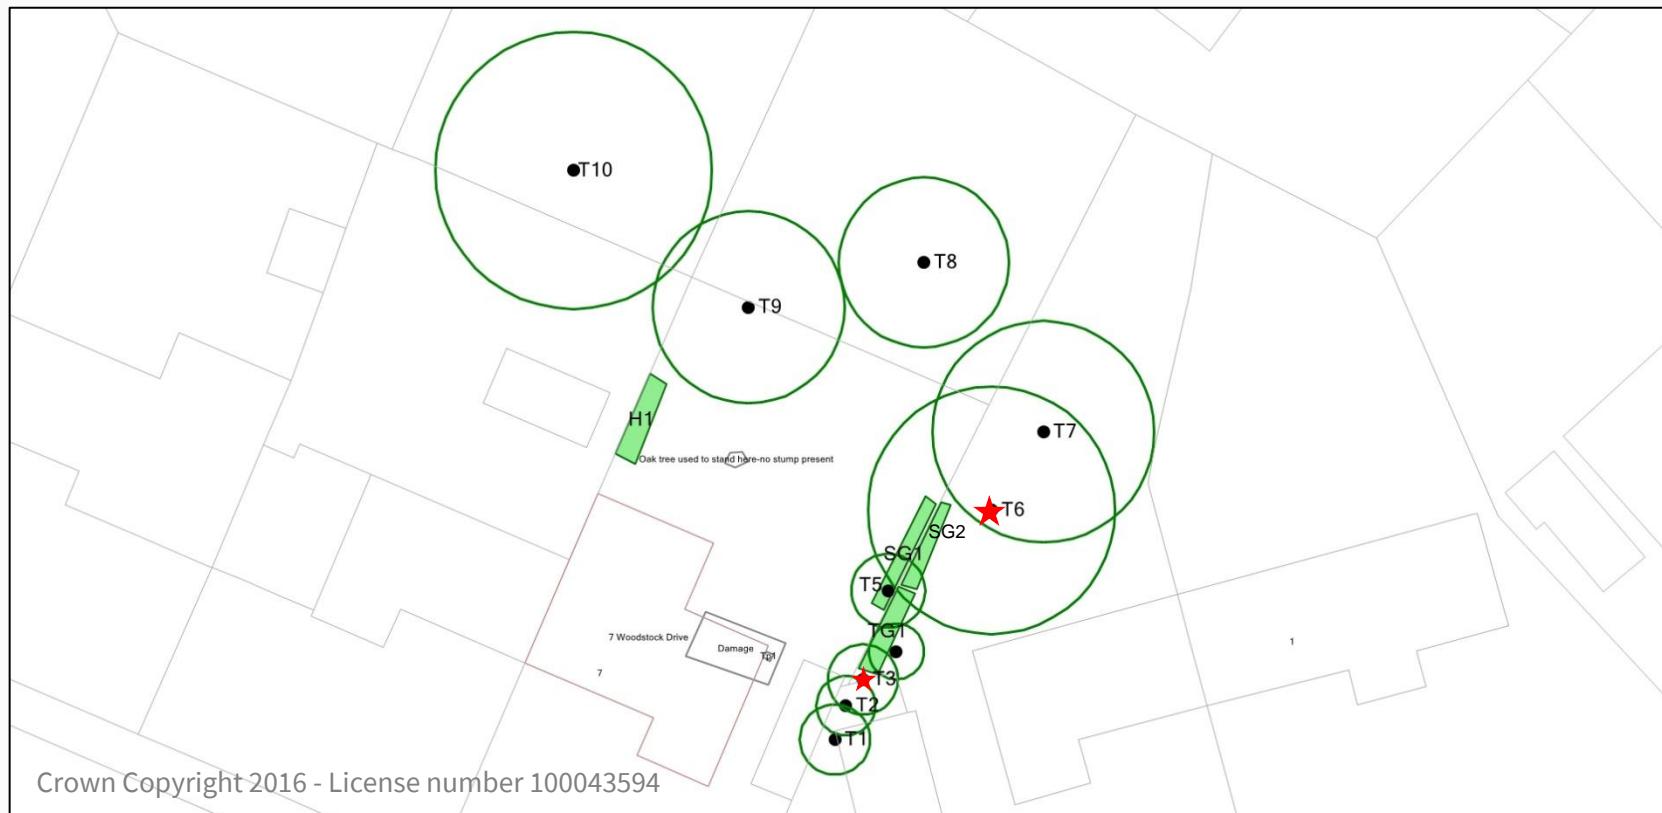

Location: 7 Woodstock Drive, Ickenham, Uxbridge, UB10 8EE

Job Ref: 253668

Survey Date: 27/02/2023 – NTS

By Property Risk Inspection - Insurance Services