


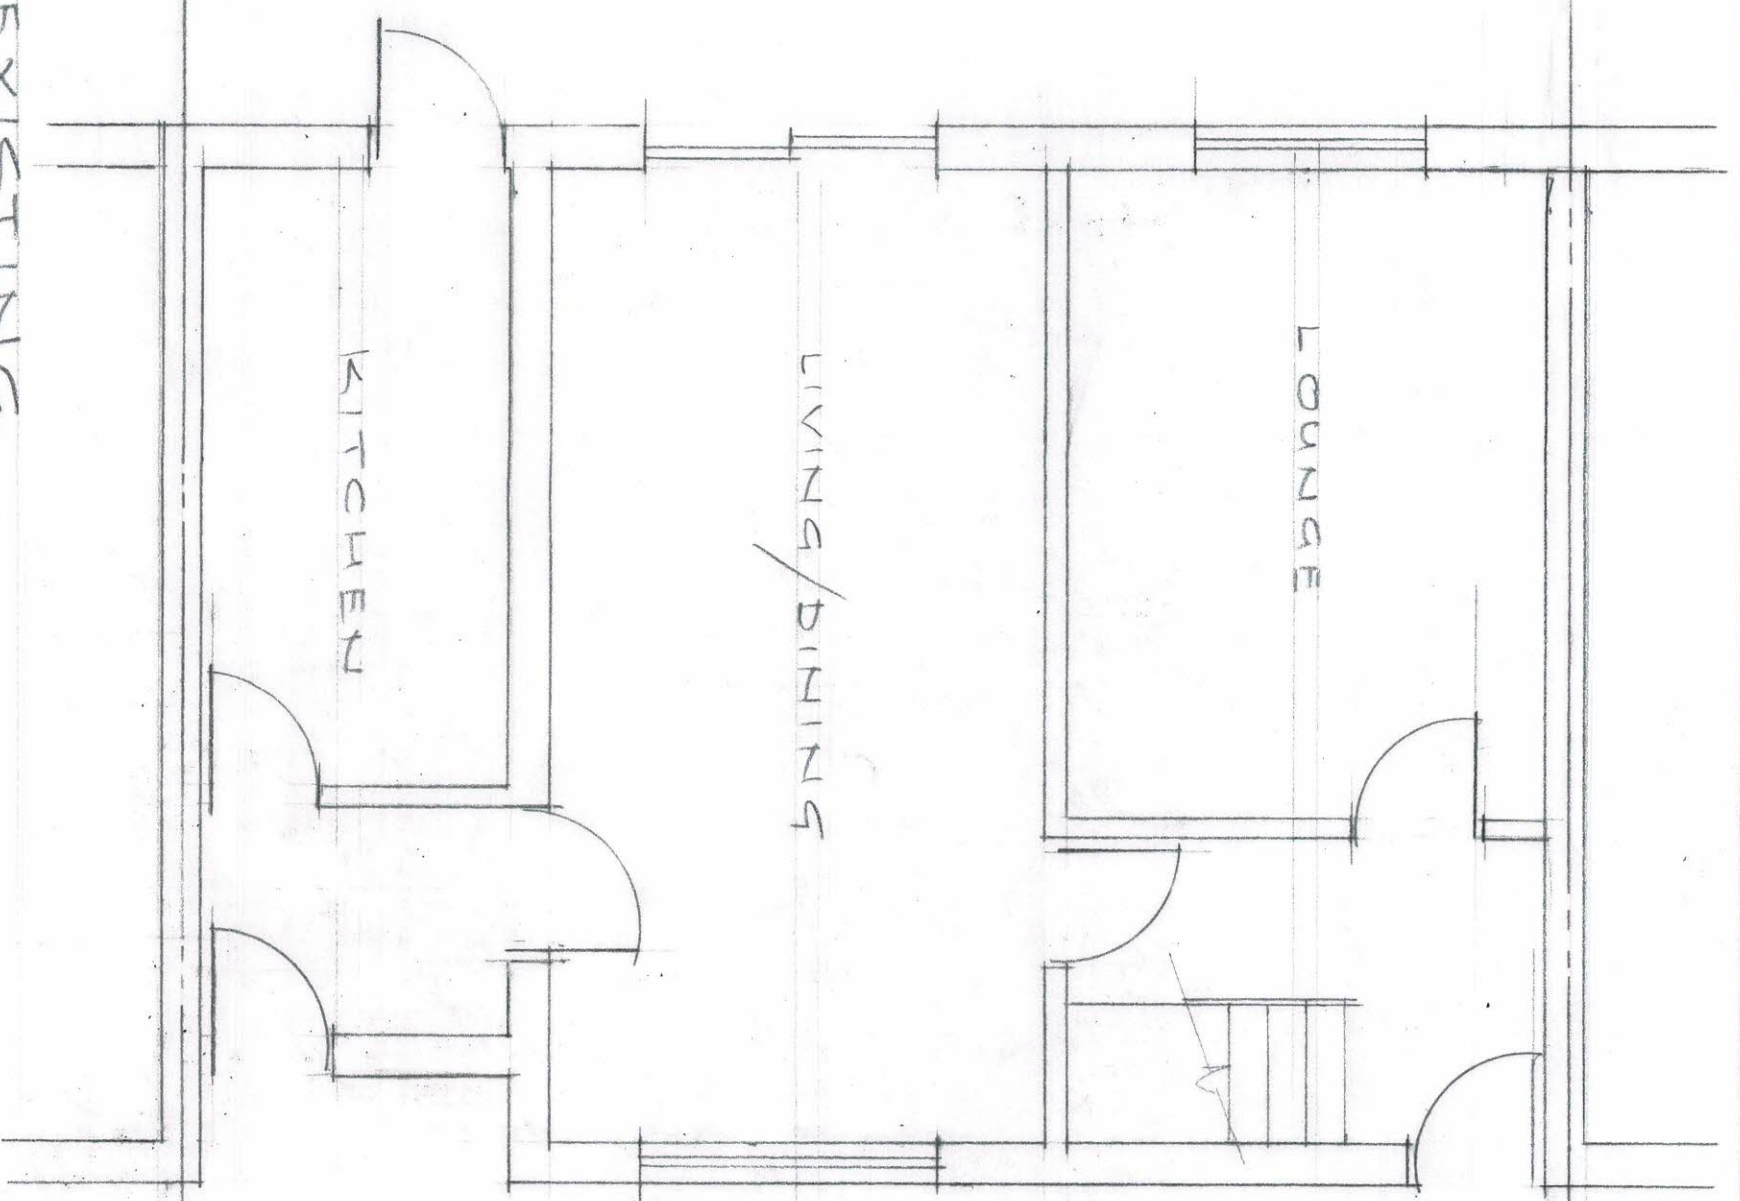


GROUND ~ PRE EXISTING



Kuldip Sira
Building Designs
Mob: 0795623484P


REAR EXTENSION AT
42 RUTTERS CLOSE, W. DRAYTON

2023/107/03

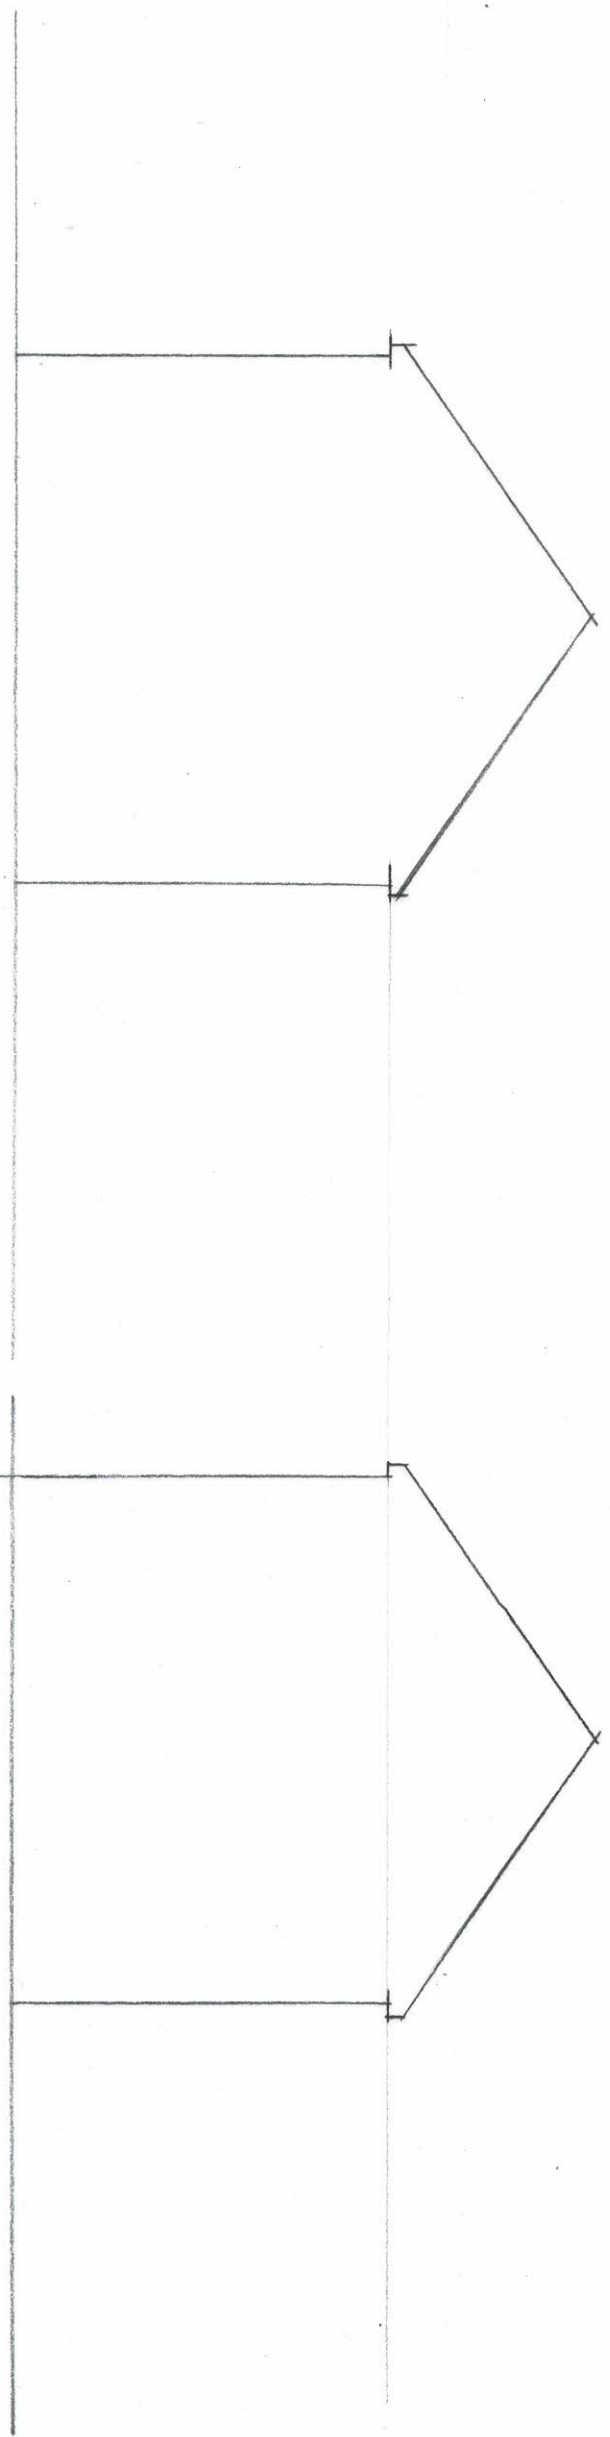

SIDE ELEVATION

SIDE ELEVATION

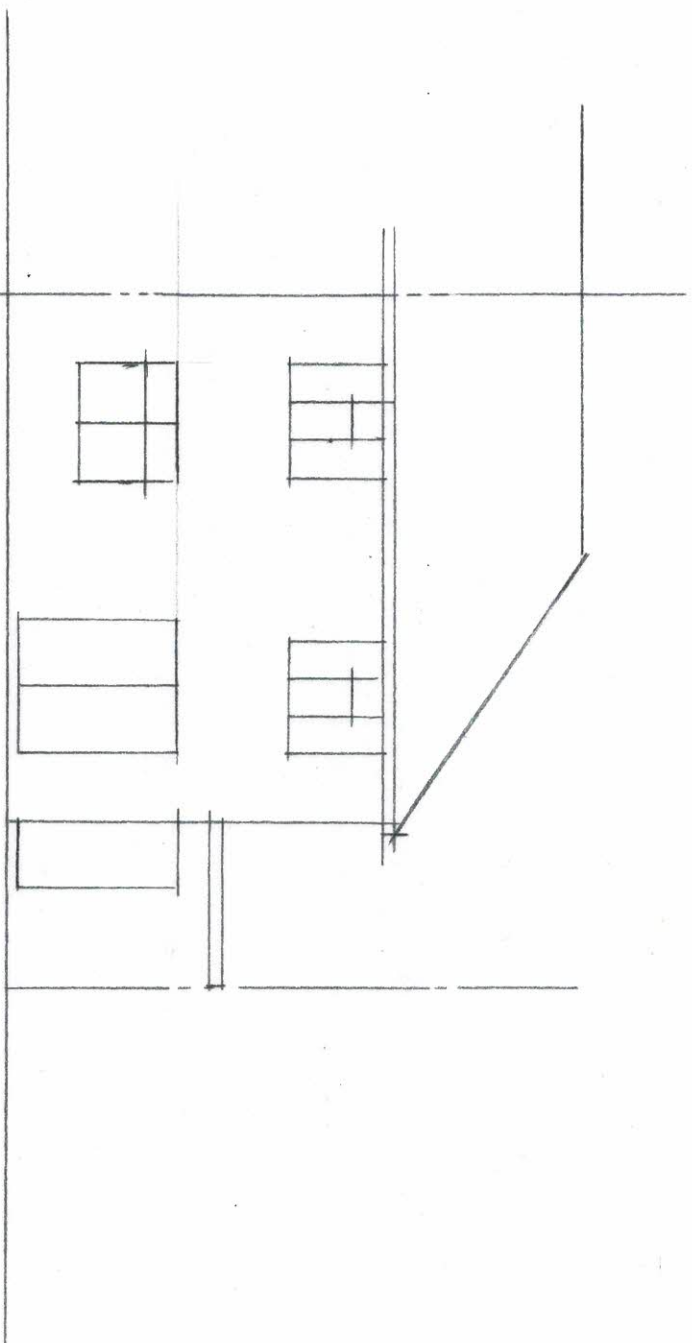

REAR ELEVATION

PRE-EXISTING ELEVATIONS



REAR EXTENSION AT
42 BUTTERS CLOSE, W. DRAYTON