


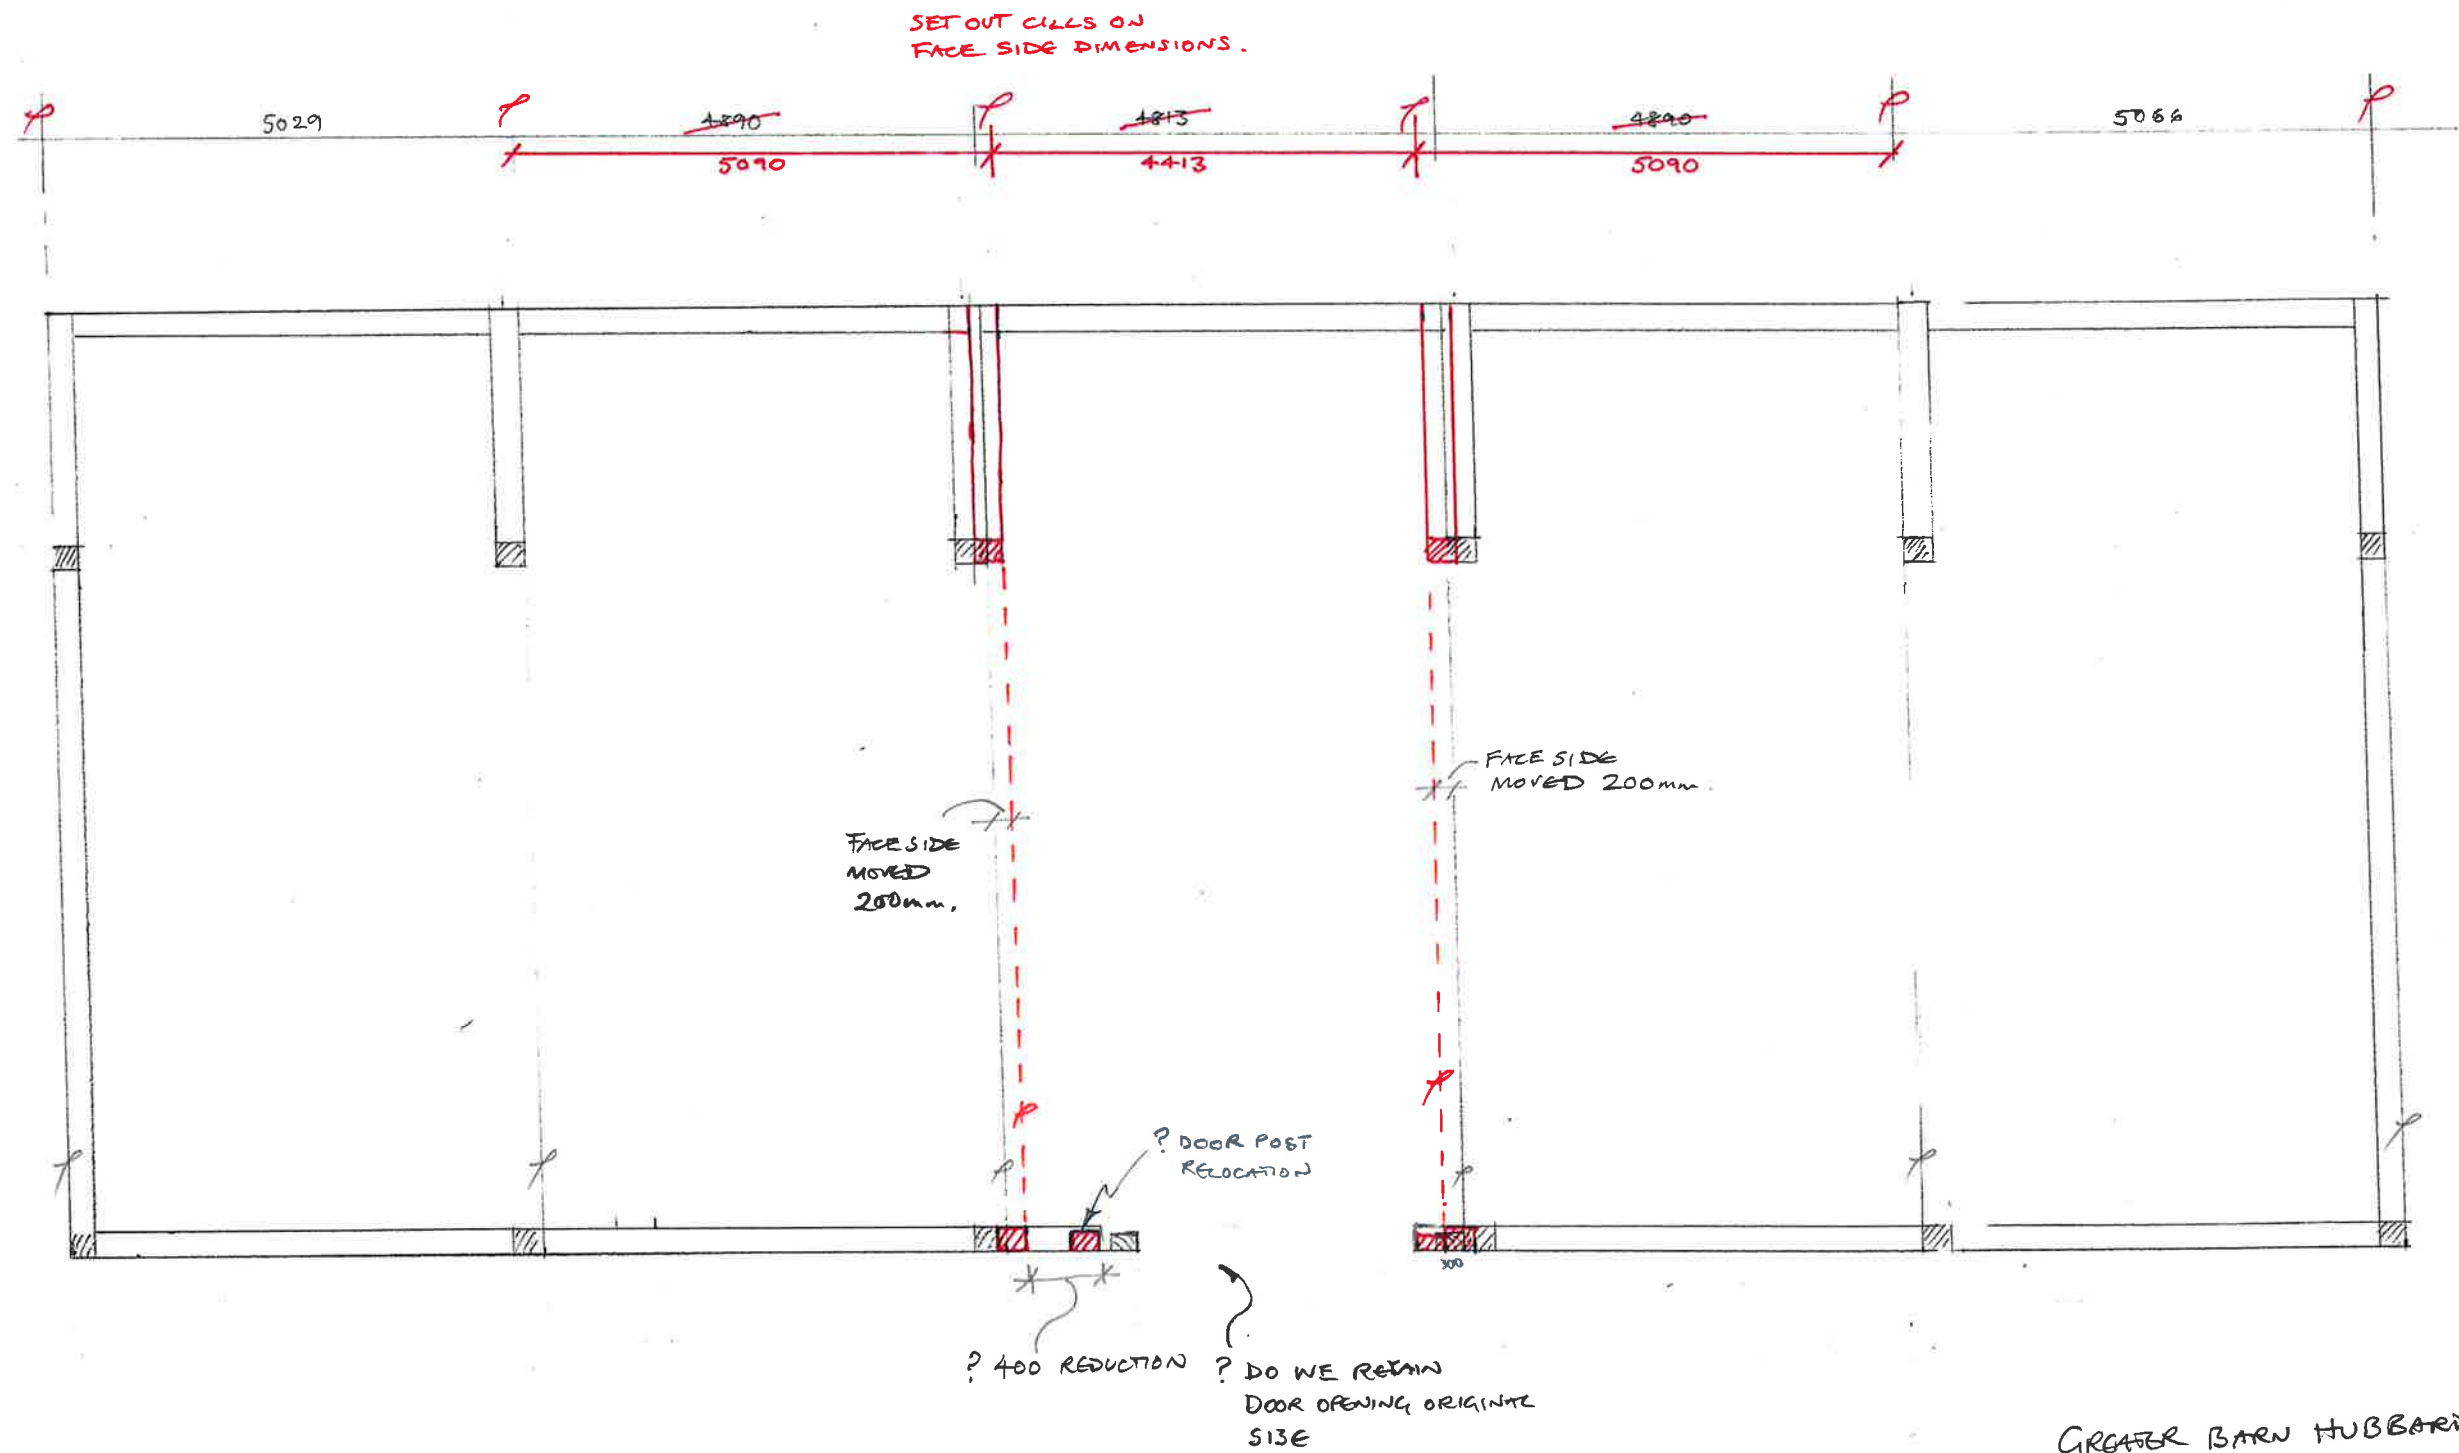

GREATER BARN HUBBARD'S FARM.
CILL PLATE ARRANGEMENT.
FOLLOWING RECENT DISCUSSION PLEASE
FIND ADJUSTED TRUSS LAYOUT.
? WHAT DO WE DO AT DOOR WAY.
* PLEASE SEE ELEVATION VIEW
CURRENTLY DRAWN BAYS 3, 4 & 5.