


285
5-
130

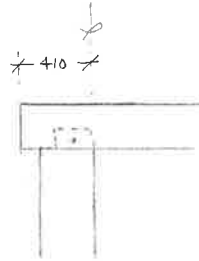


CONFIRMED
50910

CONFIRMED
4413

CUT THROUGH
WALL PLATE

CUT THROUGH
WALL PLATE

410

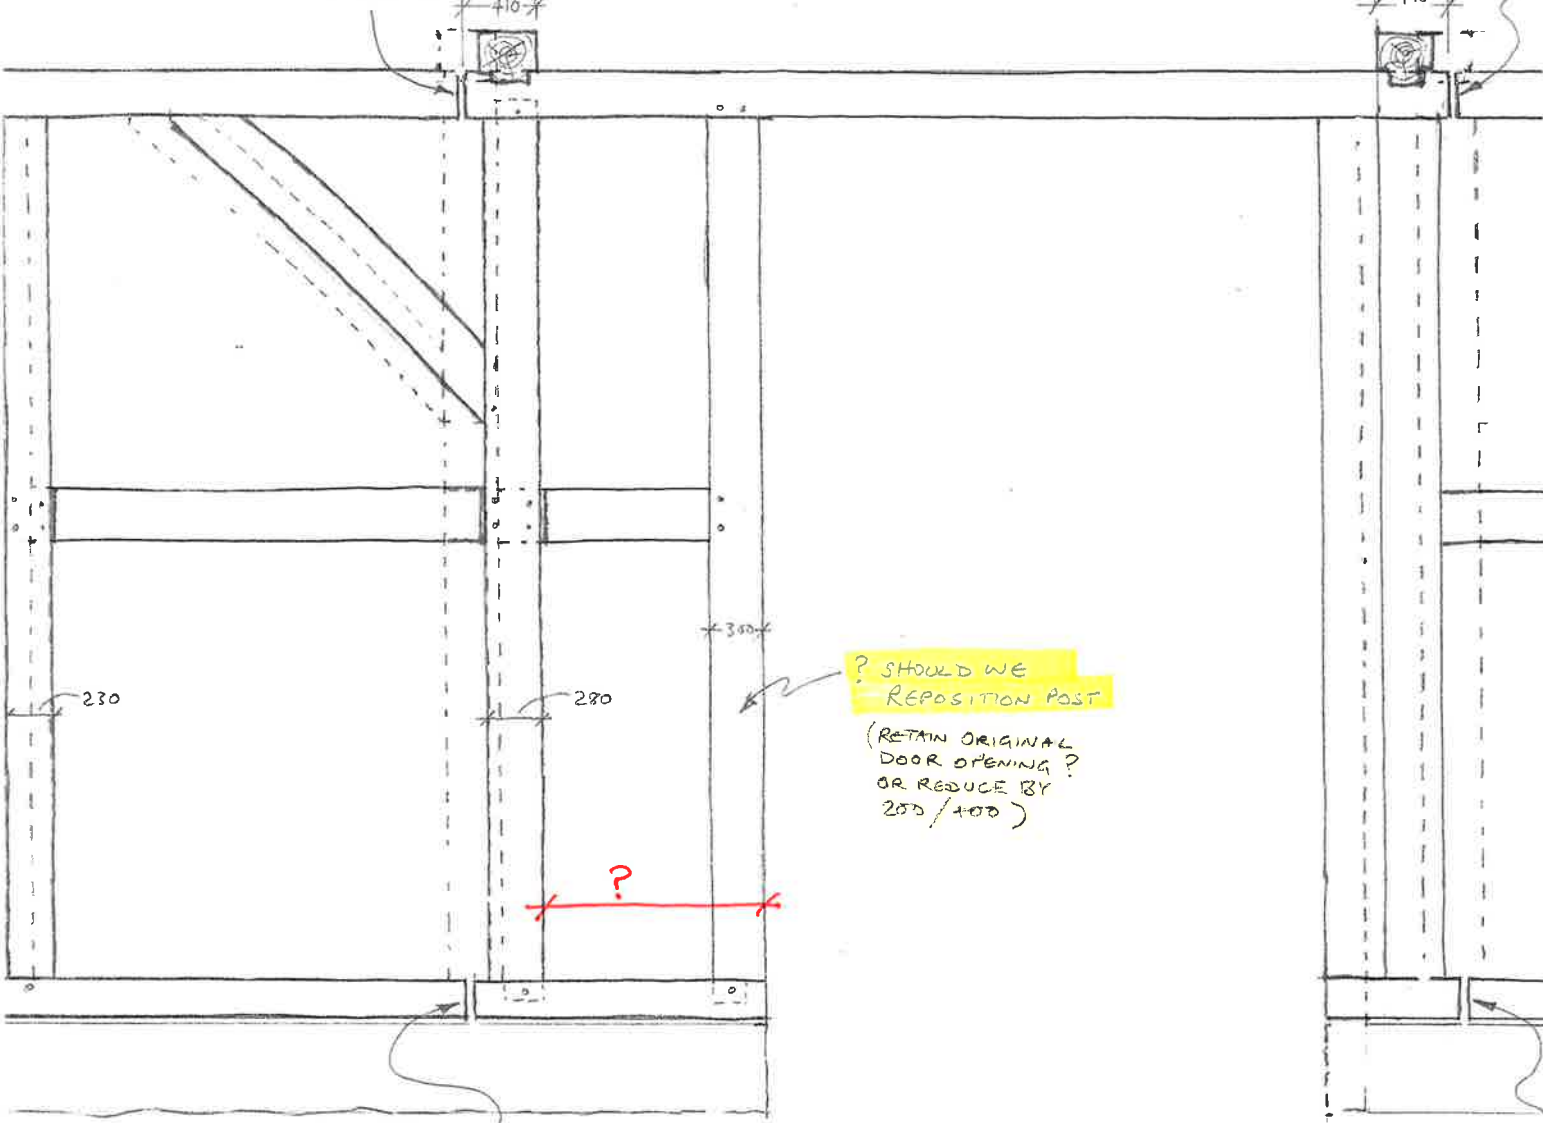

? SHOULD WE
REPOSITION POST
(RETAIN ORIGINAL
DOOR OPENING?
OR REDUCE BY
200/400)

CUT THROUGH
CILL PLATE?

CF4

3442

ORIGINAL DOOR
OPENING SIZE

OR MAKE ??
NARROWER.??

CUT THROUGH
CILL PLATE

CF3

ELEVATION

PLAN

? WE DO NOT KNOW HOW
THIS OPENING RELATES
TO YOUR DOORWAY INTO
THE BUILDING.

BAY 4

BAY 3