



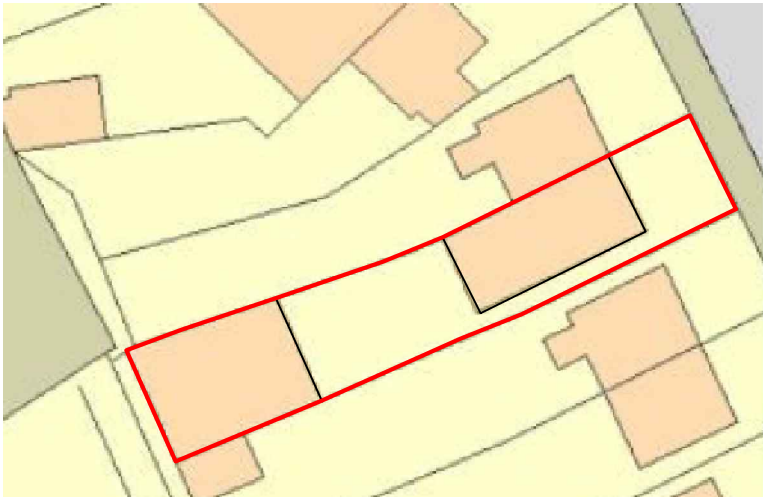

BLOCK PLAN
SCALE 1:500

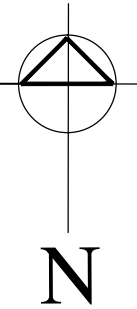

SITE LOCATION PLAN
SCALE 1:1250

Rev.No	DATE	REV. NOTE
CAD REF		

Project Title		
LOFT CONVERSION WITH FULL REAR DORMER		
Layout Name		
SITE LOCATION & BLOCK PLANS		
Client	MR. MOHAMMAD IQBAL	
Site	133 COLLINGWOOD ROAD HILLINGDON, UB8 3EW.	
Drawn By		Designed By
LT		SA
Drawing No		Revision No
133CR/011		00
Compass	Date	Scale
	07/08/2022	1:100
	Project No	Sheet No
		-
HEAD OFFICE : S A Design & Management saud_ahmad67@outlook.com Phone : 0044 7930880404		
THIS DRAWING IS A COPYRIGHT OF S A DESIGN & MANAGEMENT AND MUST NOT BE DUPLICATED OR REPRODUCED WITHOUT PERMISSION FROM THE COMPANY.		