


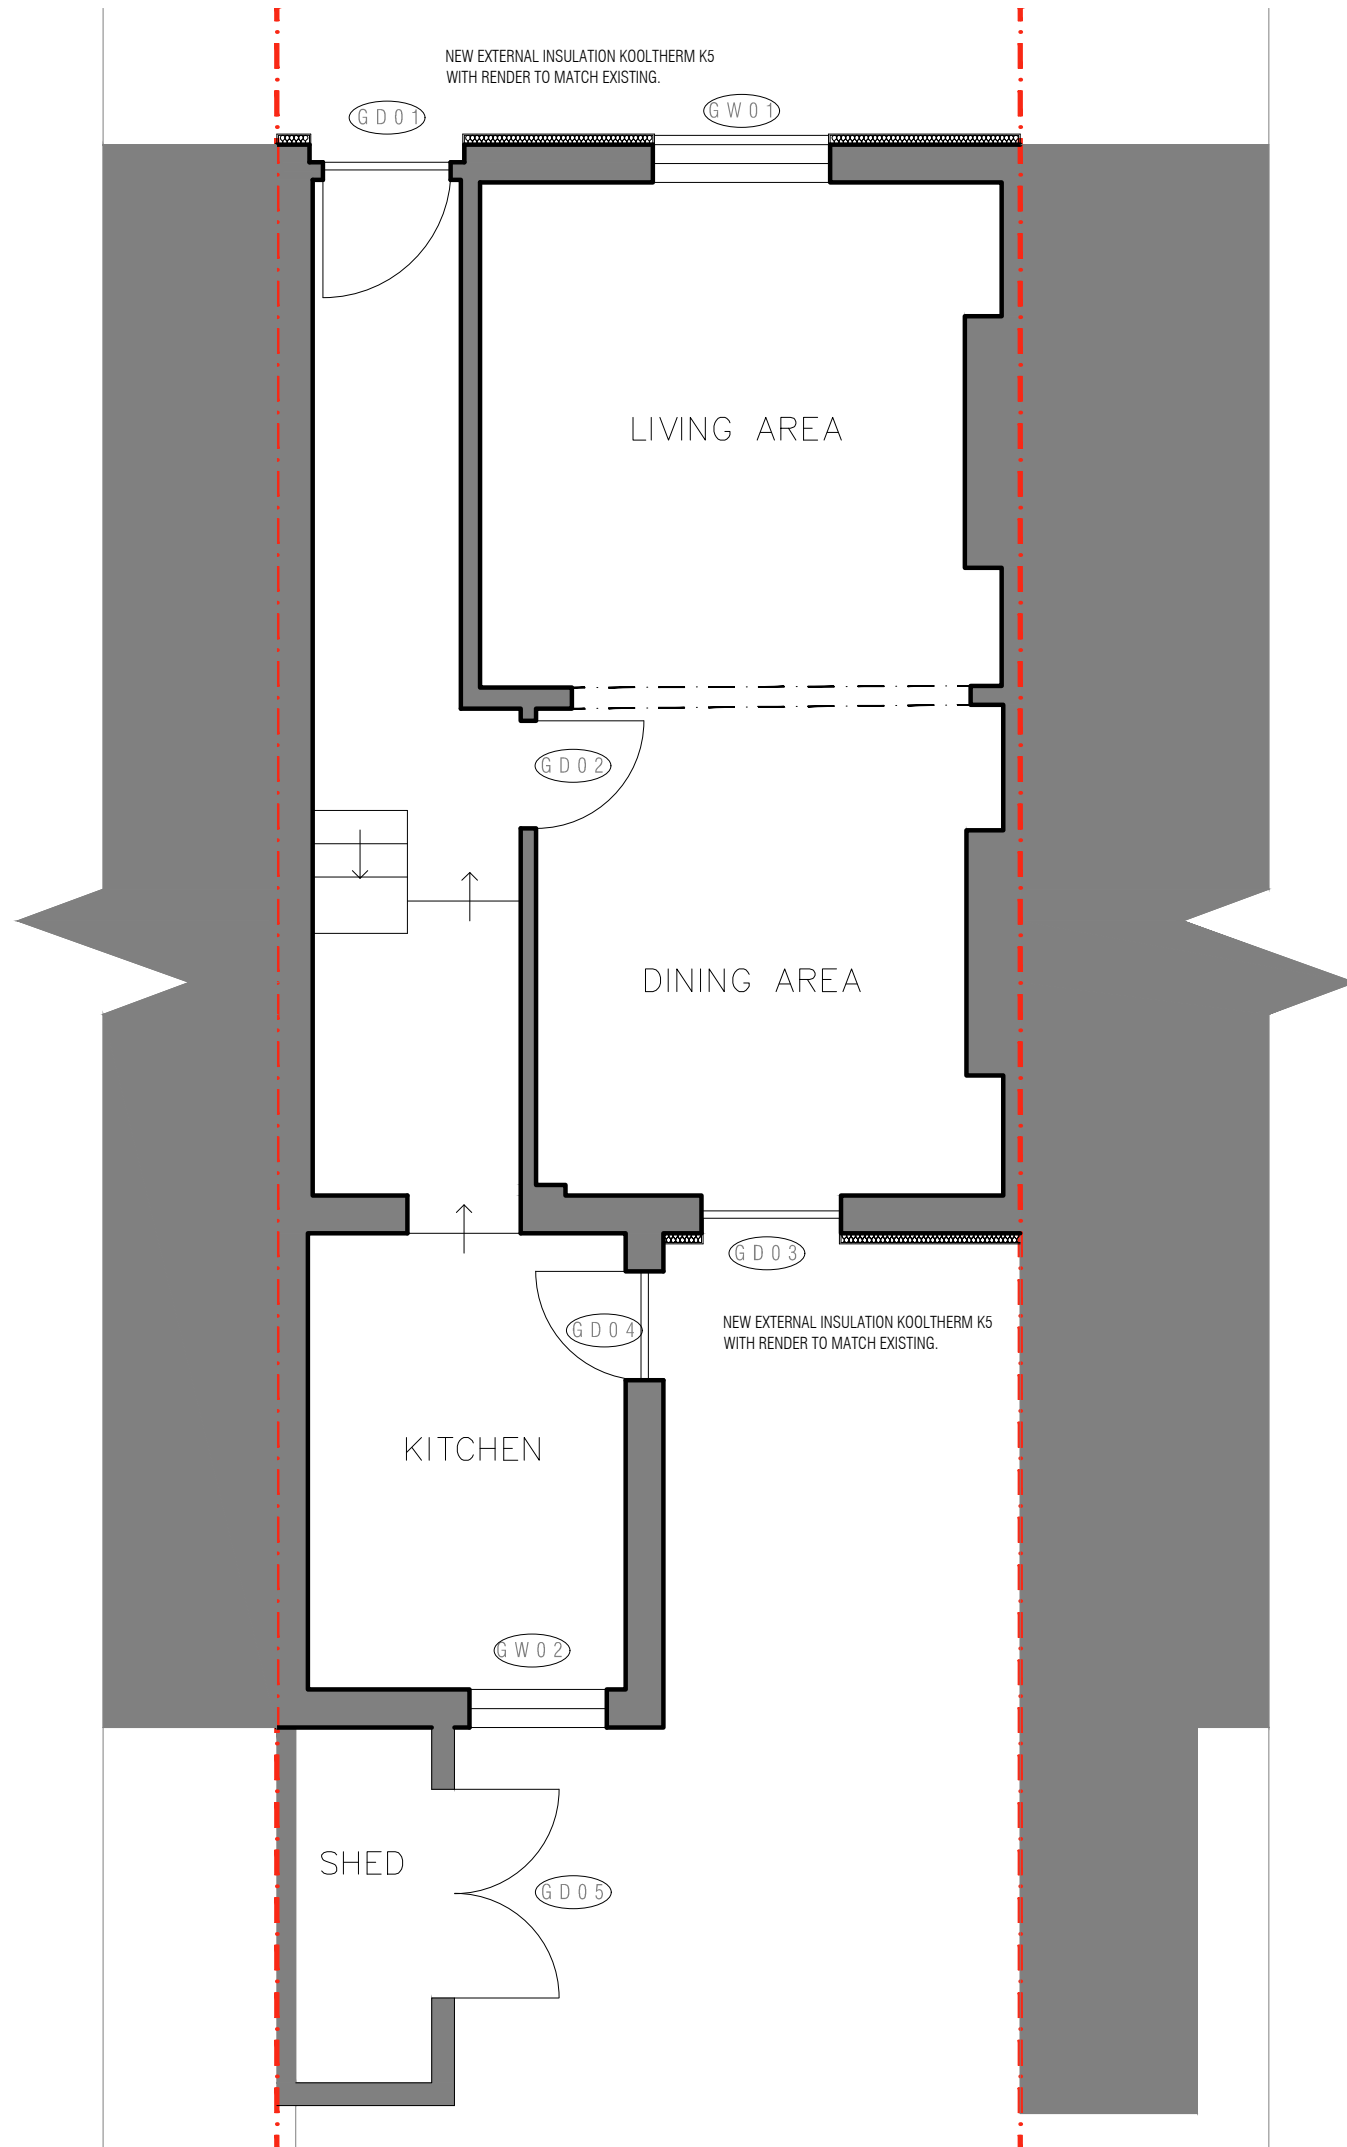

GROUND
FLOOR
PLAN

PROJECT NUMBER:

W104

WYDESIGN
40 GALLEYWALL ROAD
LONDON SE16 3PB
TEL:07818405078
WYDESIGNLTD@GMAIL.COM
©WYDESIGN LTD



REVISIONS:

PROJECT TITLE:

No.21 NEW WINDSOR
STREET
UXBRIDGE - UB8 2TX

DRAWING TITLE:

PROPOSED
GROUND FLOOR
PLAN

SCALE:



CREATION DATE:

21ST NOVEMBER 2023

206