


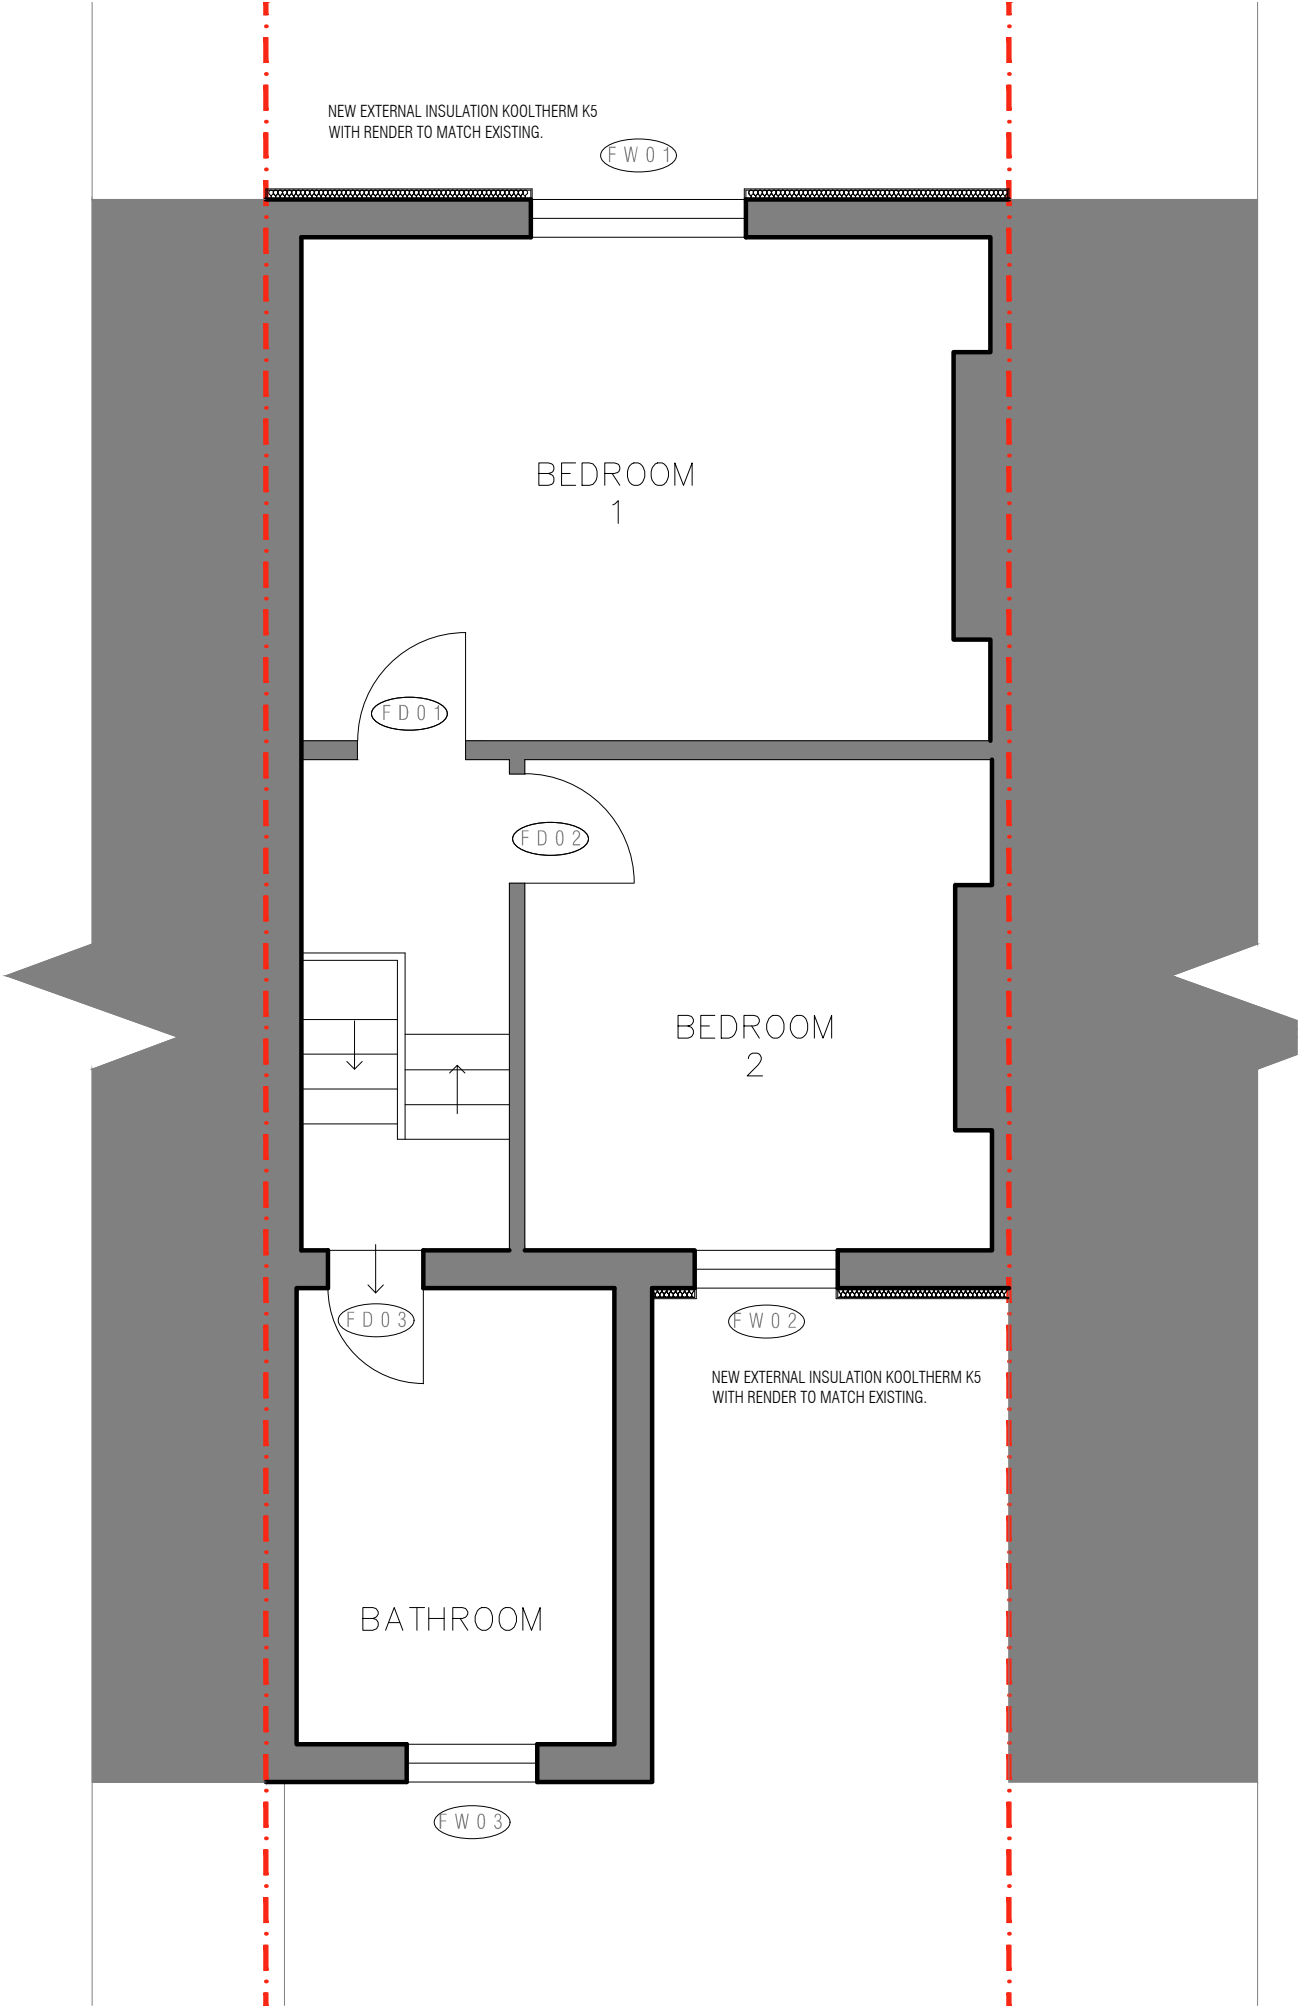

FIRST
FLOOR
PLAN

PROJECT NUMBER:

W104

WYDESIGN
40 GALLEY WALL ROAD
LONDON SE16 3PB
TEL: 07818405078
WYDESIGNLTD@GMAIL.COM
©WYDESIGN LTD

REVISIONS:

PROJECT TITLE:

No.21 NEW WINDSOR
STREET
UXBRIDGE - UB8 2TX

DRAWING TITLE:

PROPOSED
FIRST FLOOR
PLAN

SCALE:

1:100
@A3

CREATION DATE:

21ST NOVEMBER 2023

207